


REFERENCES:


PLAT VOL. 10 PAGE 566
DEED VOL 249 PAGE 305
PLAT VOL. 10 PAGE 38
BEARINGS FROM DEED Vol. 230
PAGE 327

BERLIN TOWNSHIP
3RD. QTR. LOT 11
T-9N; R-5W
HOLMES COUNTY, OHIO

176474

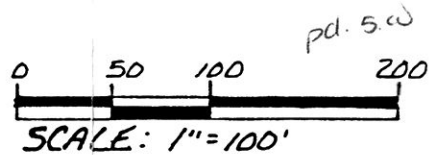


- ▲ R.R. SPIKE FOUND
- IRON PIN FOUND
- 5/8" REBAR WITH I.D. CAP SET I.D. CAP MARKED "BAKER 6938"

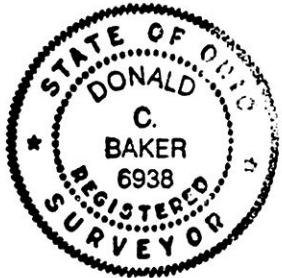

This 3.000 acre parcel is not approved for any use that generates wastewater.

John [Signature] 4/3/92
Sanitarian Date

SPLIT APPROVED # 920067

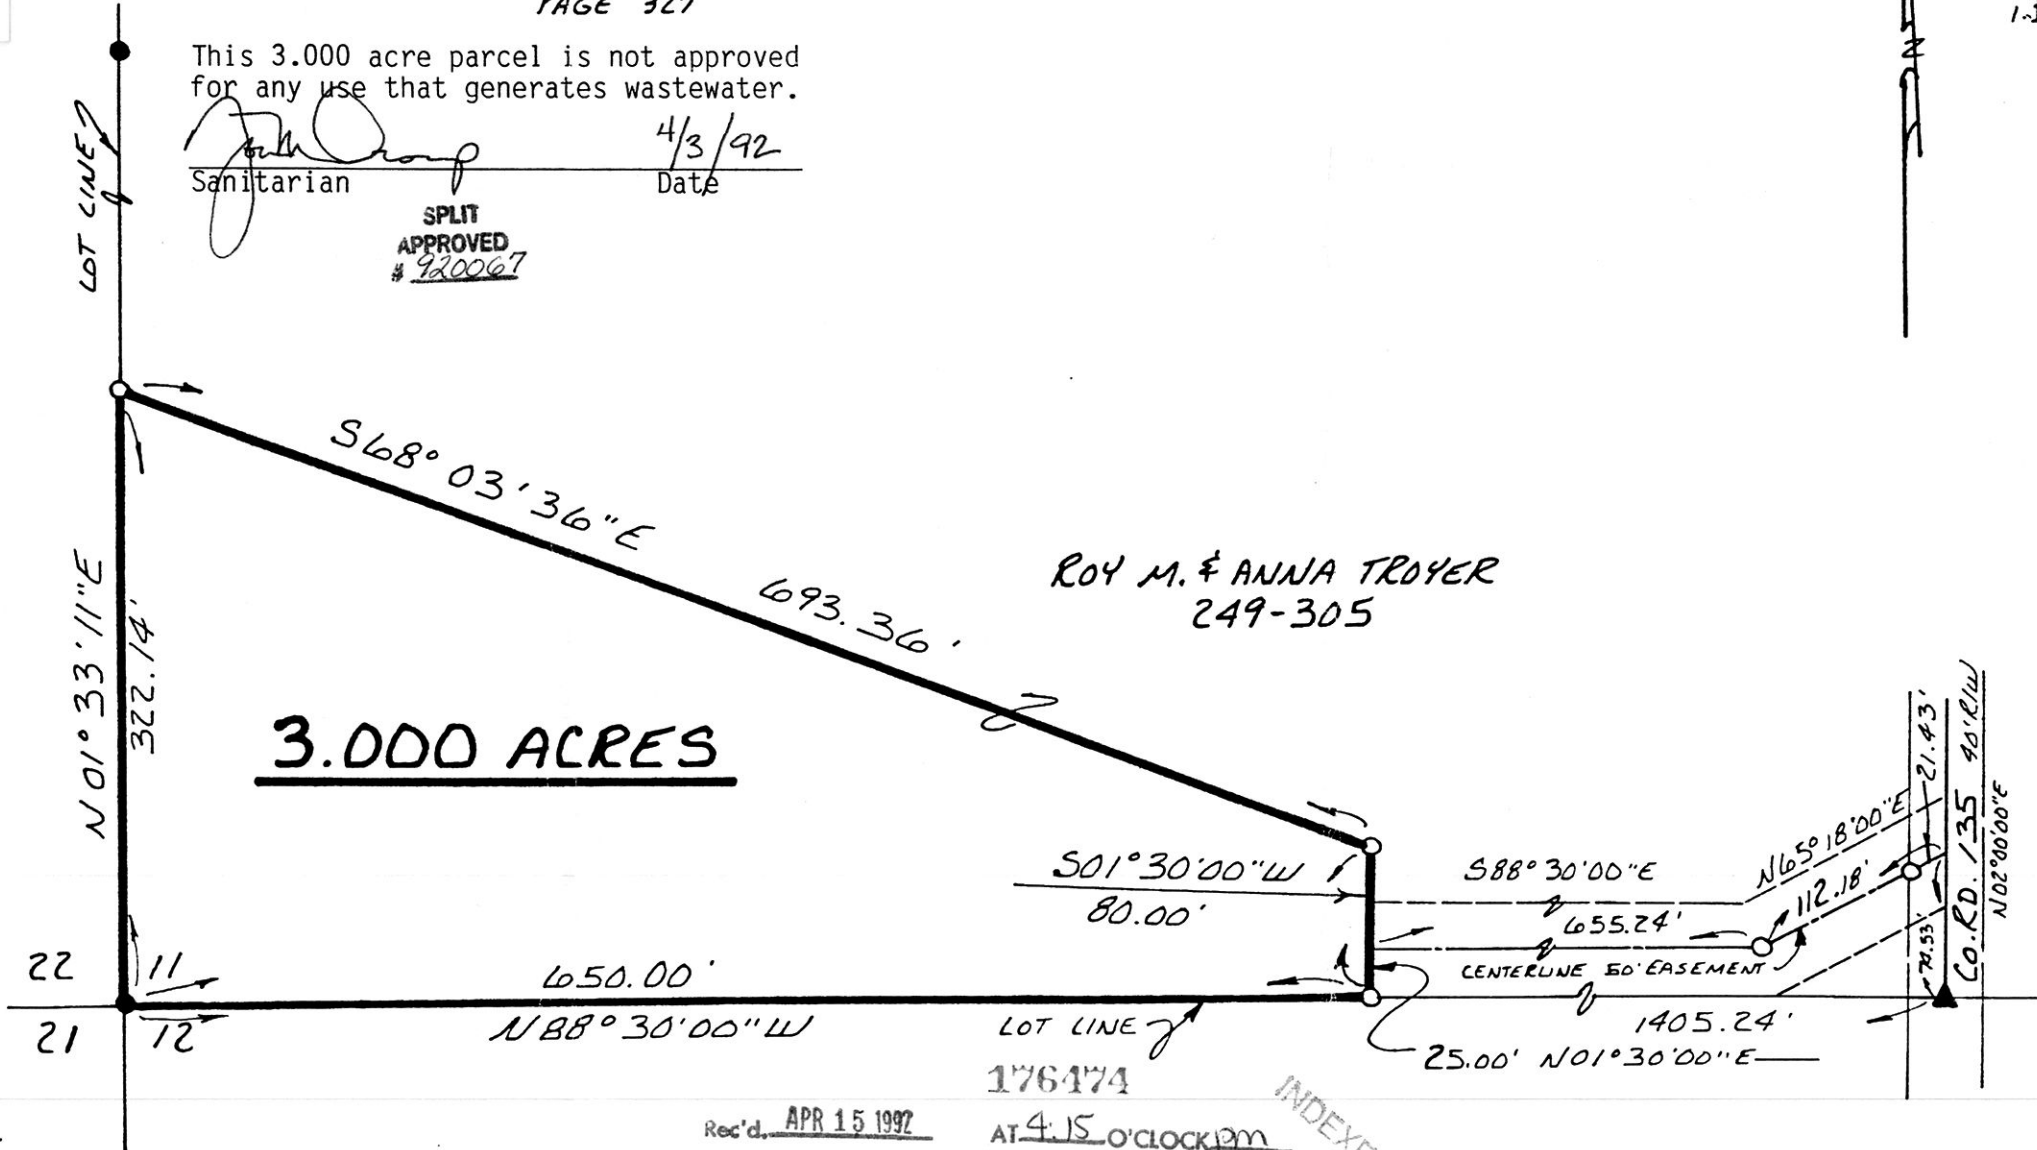

ROY M. & ANNA TROYER
249-305

3.000 ACRES

I CERTIFY THIS SURVEY TO BE CORRECT TO THE BEST OF MY KNOWLEDGE.

Donald C. Baker
DONALD C. BAKER P.S. 6938
5958 T.R. 322
MILLERSBURG, OH 44654
PH. (216) 674-4788

FEBRUARY 24, 1992

Rec'd. APR 15 1992 AT 4:15 O'CLOCK PM
Recorded APR 16 1992 Holmes Co. Ohio Fee: \$5.00
Plat Vol. 12 Pg. 907 Recorder *Many Ellen Signst*
Deed vol 255 pg 224 *Laurel*

INDEXED

PLAT APPROVED
4/15/92 b

7392-MLS