


SURVEY PLAT

176486

NE QUARTER of SECTION 19
T-19-N, R-15-W
Knox Township
HOLMES COUNTY, OHIO

Grantor Parcel A: Pleasant Valley Campsites, Inc.
Deed Vol. 194, Pg. 177

Grantor Parcel B: Clayton J. Drouhard
Deed Vol. 228, Pg. 693

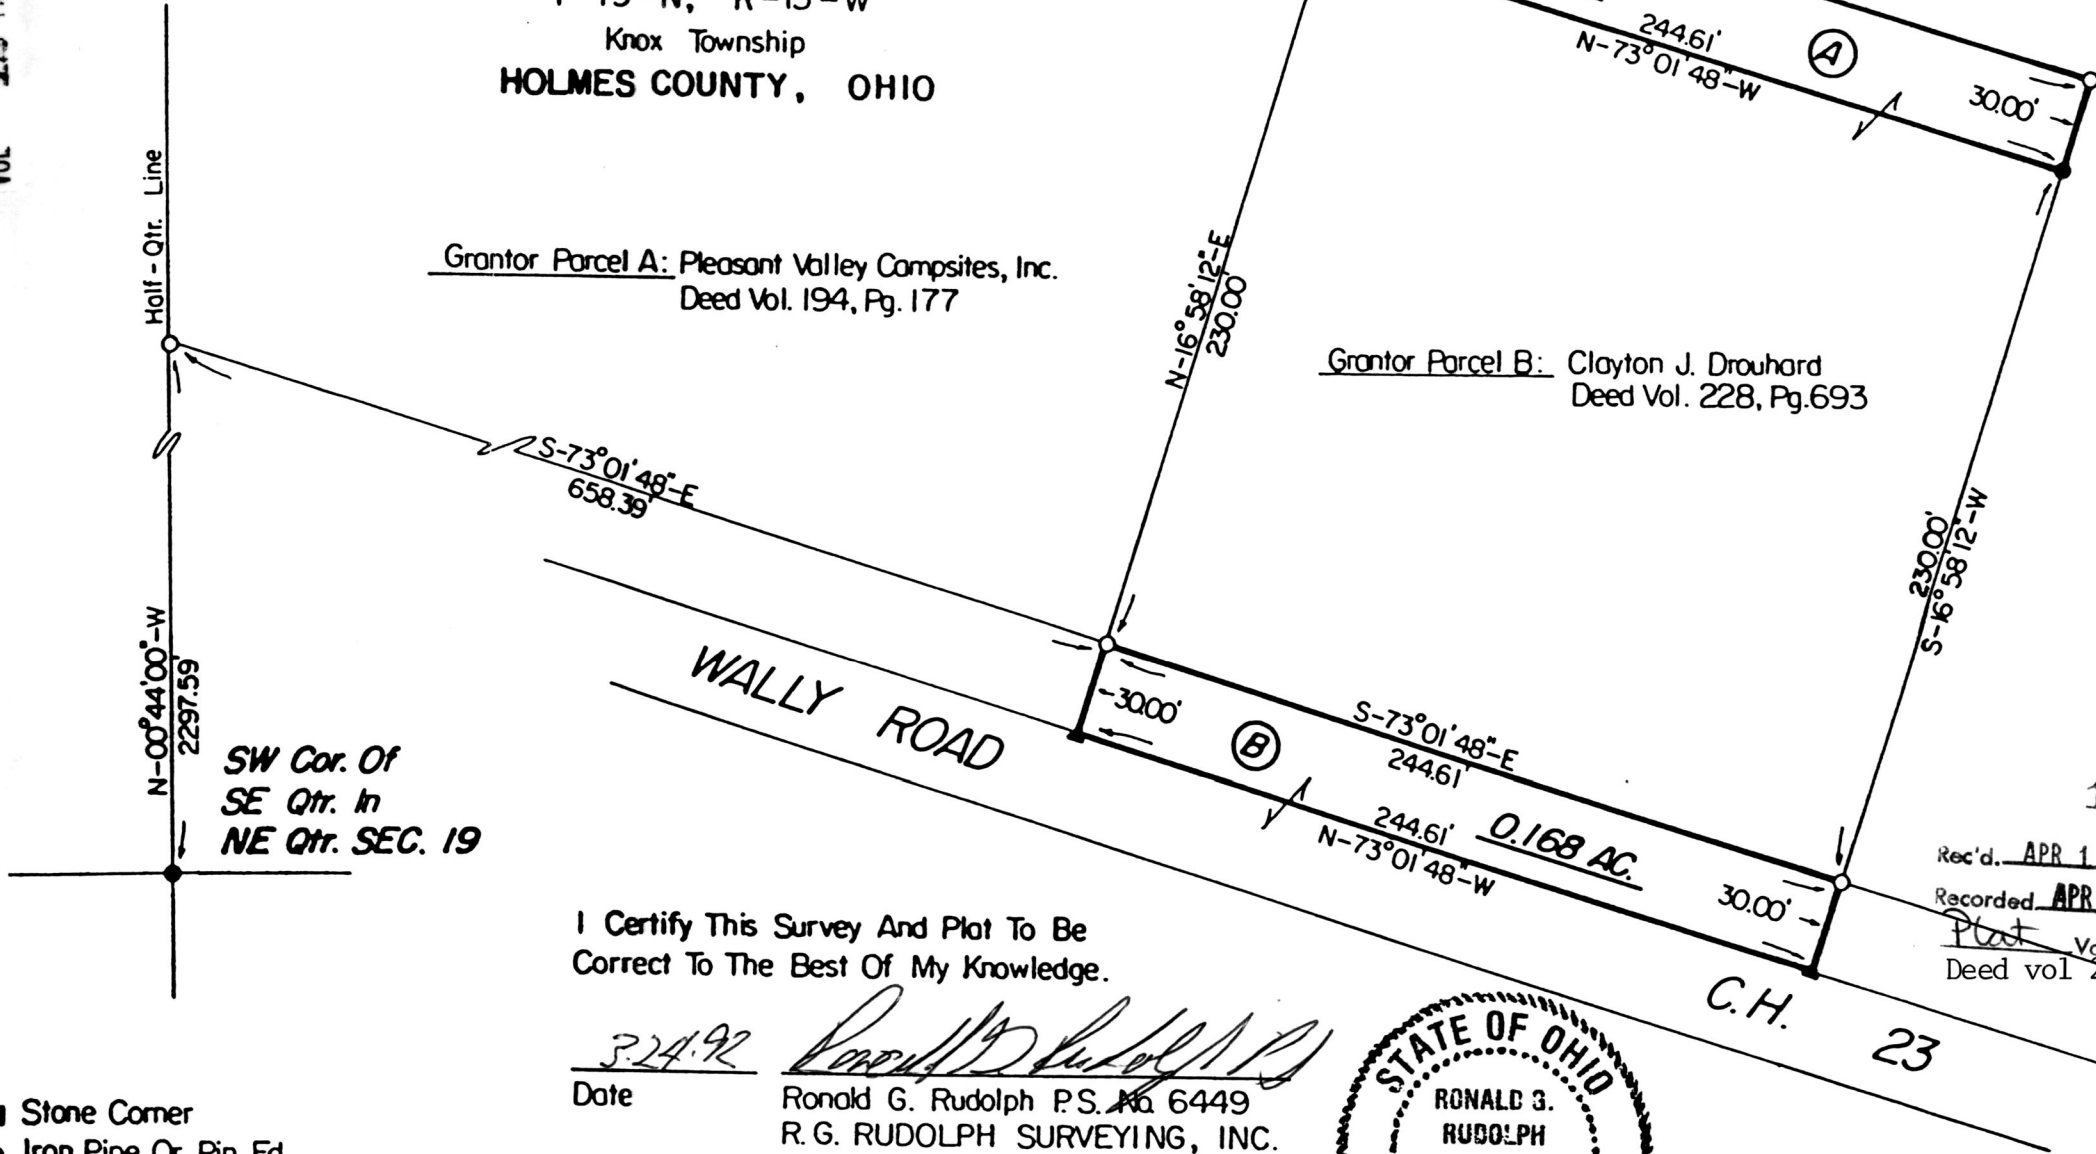

VOL 12 PAGE 911

pd. 3.00
 SPLIT
 APPROVED
 # 9200029

This 0.168 acre plat is approved for transfer only.

Sanitarian *[Signature]*
 Date 4/13/92


176486

INDEXED

Rec'd. APR 16 1992 AT 10:41 O'CLOCK am
 Recorded APR 17 1992 Holmes Co. Ohio Fees 5.00
 Plat Vol. 12 911 Recorder Mary Ellen
 Deed vol 255 pg 238 Alan Schaeffer Signst


I Certify This Survey And Plat To Be Correct To The Best Of My Knowledge.

3-24-92 *[Signature]*
 Date Ronald G. Rudolph P.S. No. 6449
 R.G. RUDOLPH SURVEYING, INC.
 405 W. Liberty St.
 Wooster, Ohio 44691

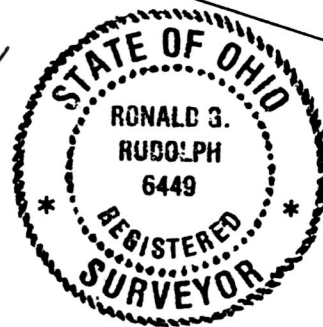

Job No. 5775

- Stone Corner
- Iron Pipe Or Pin Fd.
- ▲ RR Spike Fd. In Roadway
- △ RR Spike Set In Roadway
- 5/8" x 30" Bar With Yellow Plastic Cap Marked RUDOLPH Set 6449

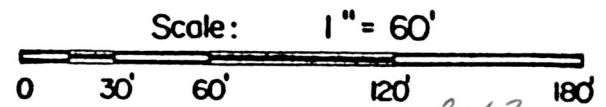

2 of 3
 PLAT APPROVED
 4/15/92 B