


pd 6-10

WASHINGTON TOWNSHIP
N.E. QTR. SECTION 14
T. 19N; R. 15W
HOLMES COUNTY, OHIO

REFERENCES:

DEED VOL. 222 PAGE 803
PLAT VOL. 13 PAGE 138
PLAT VOL. 10 PAGE 117
PLAT VOL. 8 PAGE 574
BEARINGS ASSUMED

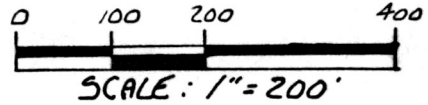


- IRON PIN FOUND
- △ R.R. SPIKE SET
- 5/8" REBAR WITH I.D. CAP SET
- I.D. CAP MARKED "BAKER 6938"



P.K. NAIL FD. IN RD.
SET RR. SPIKE OVER NAIL

FENCE POST USED AS PER P.V. 13 P 138

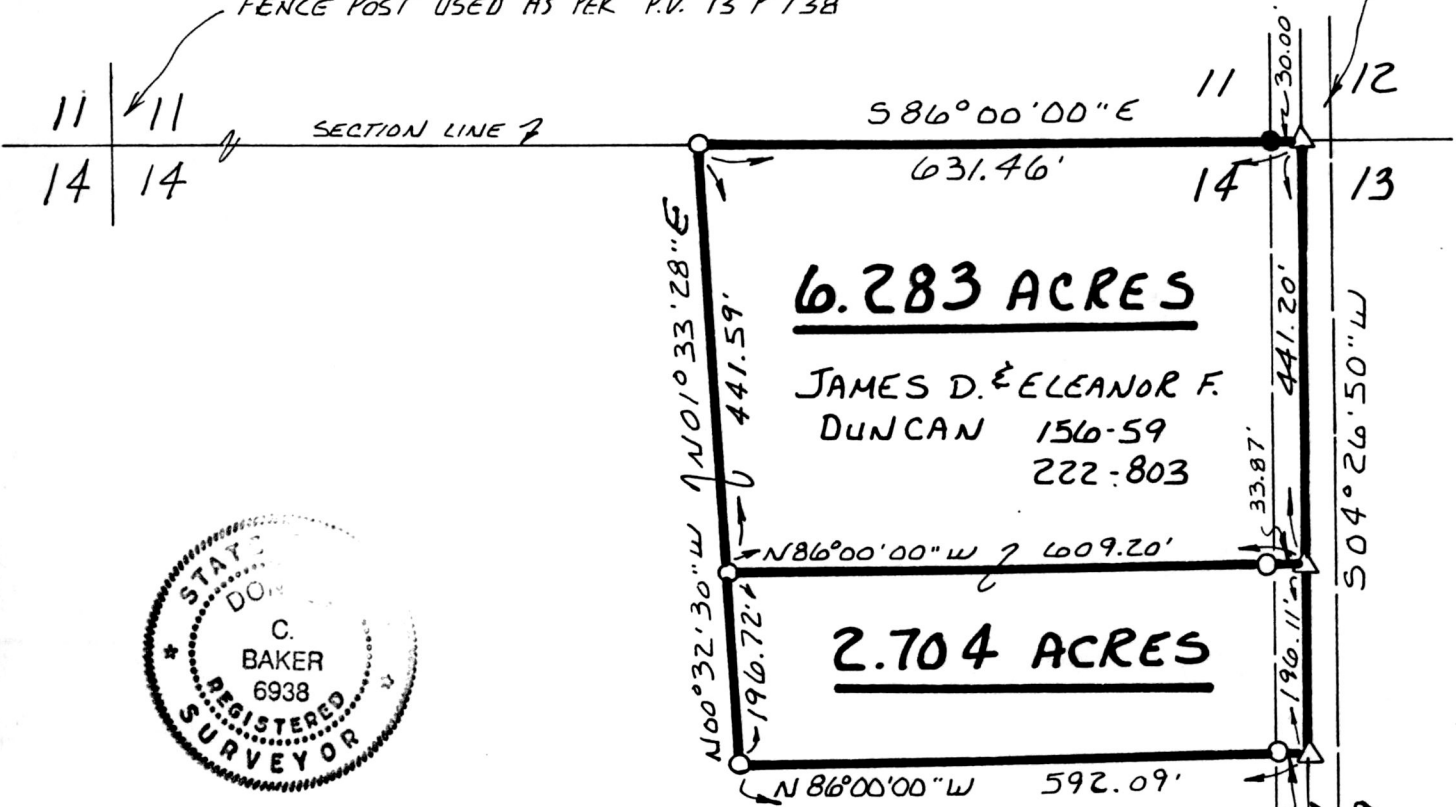

I CERTIFY THIS SURVEY TO BE CORRECT TO THE BEST OF MY KNOWLEDGE.

Donald C. Baker

DONALD C. BAKER P.S. 6938
4321 T.R. 252
GLENMONT, OHIO 44628

OCTOBER 10, 1991

176741

REC'D. MAY 01 1992

AT 1:13 O'CLOCK PM

RECORDED MAY 04 1992

Plat VOL. 12 PG. 924

Holmes Co. Ohio Fee: \$5.00

Mary Ellen Legish Recorder

Deed vol 255 pg 389

INDEXED

Don Duncan
PO Box 512
Hillsville, OH 44661

PLAT APPROVED
5/1/92