


WALNUT CREEK TOWNSHIP
 S.E. QTR. SECTION 13
 N.E. QTR. SECTION 18
 T-9N; R-5W
 HOLMES COUNTY, OHIO

177176

VOL 12 PAGE 943

pd 935

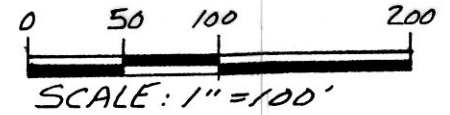


- STONE FOUND
- P.K. NAIL FOUND
- IRON PIN FOUND
- 5/8" RE BAR WITH I.D. CAP SET I.D. CAP MARKED "BAKER 6938"

REFERENCES:

- PLAT VOL. 10 PAGE 683
- PLAT VOL. 10 PAGE 682
- PLAT VOL. 7 PAGE 449
- PLAT VOL. 5 PAGE 81
- PLAT VOL. 4 PAGE 103
- DEED VOL. 233 PAGE 895
- PLAT VOL. 8 PAGE 187


BEARINGS FROM PLAT VOL. 10
 PAGE 682

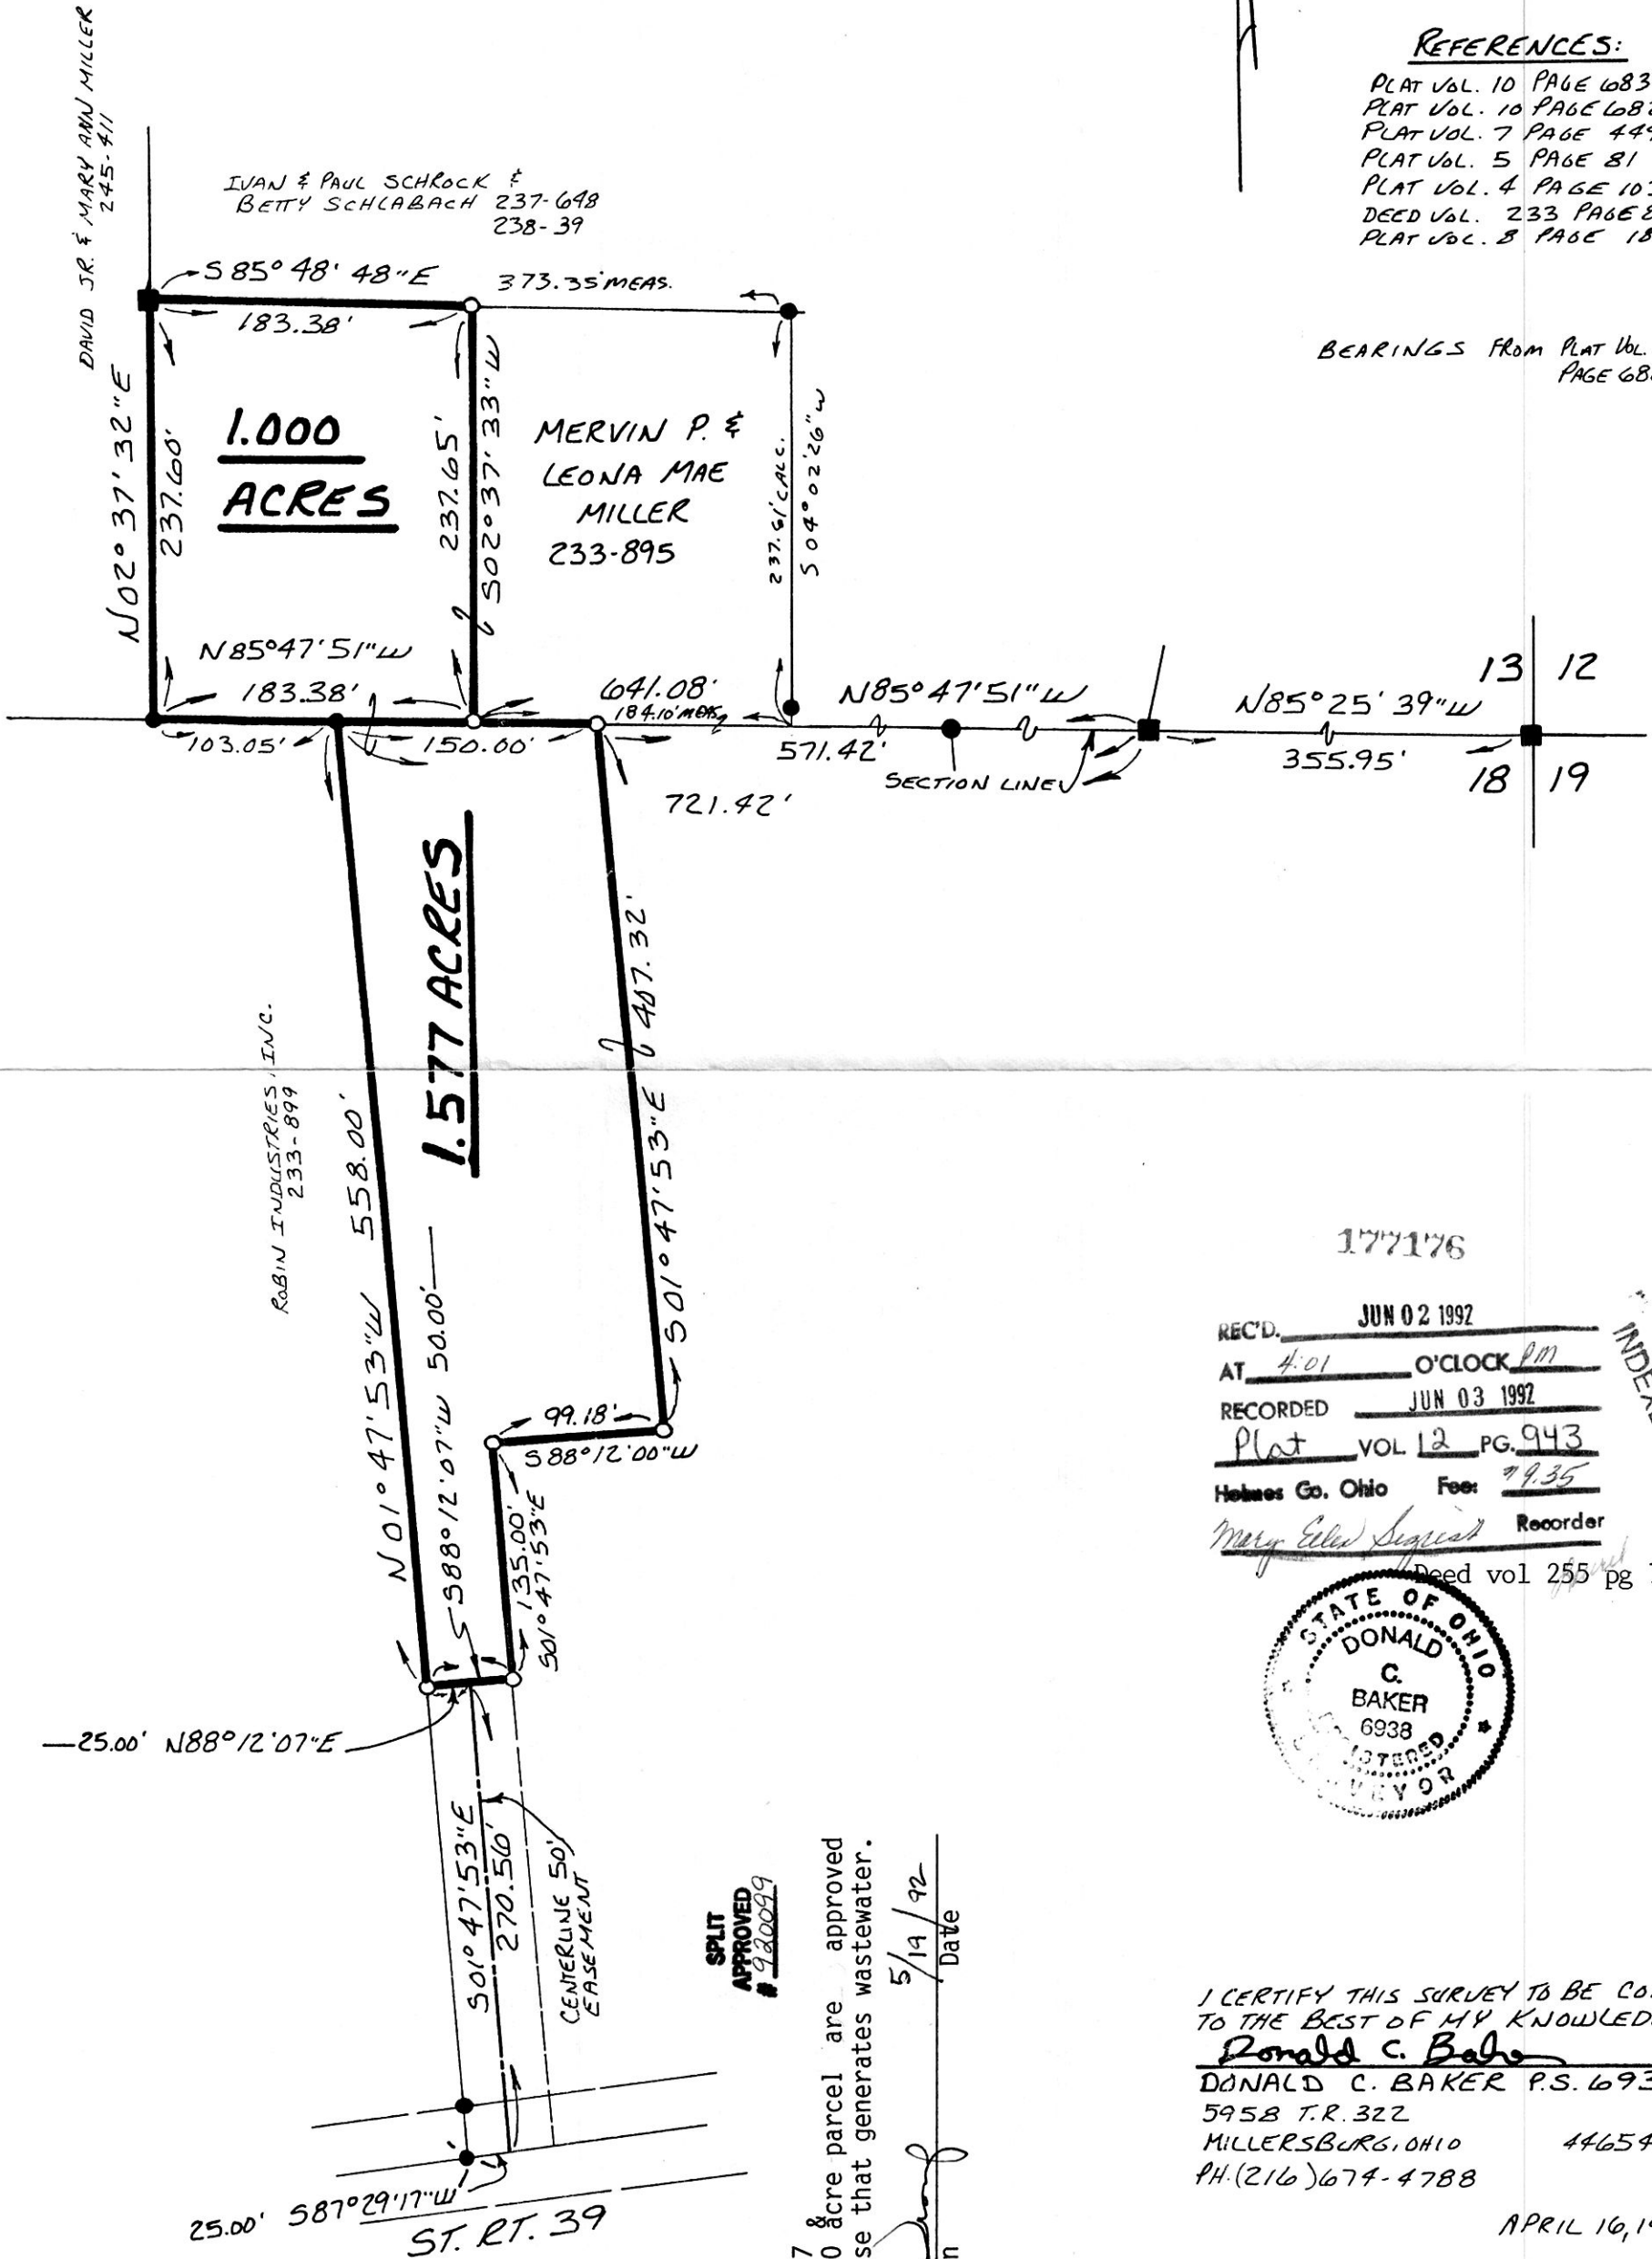

177176

REC'D. JUN 02 1992
 AT 4:01 O'CLOCK PM
 RECORDED JUN 03 1992
 Plat VOL 12 PG. 943
 Holmes Co. Ohio Fee: 99.35
 Recorder

INDEXED

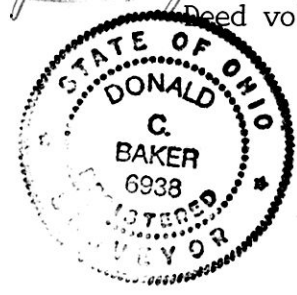

I CERTIFY THIS SURVEY TO BE CORRECT TO THE BEST OF MY KNOWLEDGE.
Donald C. Baker
 DONALD C. BAKER P.S. 6938
 5958 T.R. 322
 MILLERSBURG, OHIO 44654
 PH. (216) 674-4788

APRIL 16, 1992

14592-MLS

1.577
 This 1.000 acre parcel are approved for any use that generates wastewater.
 5/14/92 Date
 [Signature] Sanitarian

SPLIT APPROVED # 920099

PLAT APPROVED 6/1/92