

- ▲ R.R. SPIKE FOUND
- IRON PIN FOUND
- 5/8" RE BAR WITH I.D. CAP SET
- I.D. CAP MARKED "BAKER 6938"

REFERENCES:

PLAT VOL. 3 PAGE 48B
 PLAT VOL. 12 PAGE 612
 PLAT VOL. 12 PAGE 304
 PLAT VOL. 12 PAGE 240
 PLAT VOL. 10 PAGE 654
 PLAT VOL. 12 PAGE 241
 VARIOUS DEEDS AS SHOWN
 BEARINGS FROM PLAT VOL. 10 PAGE 654



I CERTIFY THIS SURVEY TO BE CORRECT TO THE BEST OF MY KNOWLEDGE.
Donald C. Baker
 DONALD C. BAKER P.S. 6938
 5958 T.R.322
 MILLERSBURG, OHIO 44654
 PH. (216) 674-4788
 FEBRUARY 17, 1992

5892-MLS


Rec'd. JUN 09 1992
 Recorded JUN 10 1992

Plat Vol. 12 Pg. 951 Recorder: Mary Ellen Signst
 Deed vol 255 pg 836

SECTION 23
 GREENVILLE TREATY LINE
 OLD INDIAN BOUNDARY LINE
 LOT 33
 DONALD W. EWING
 174-346

SPLIT APPROVED 920105
 These 3.340 & 1.787 acre parcels are not approved for any use that generates wastewater.
 Jan M. Croup (Dem) Sanitarian 6/3/92 Date

177284
 MONROE TOWNSHIP
 1ST QTR. LOT 21
 T-9N; R-8W
 HOLMES COUNTY, OHIO

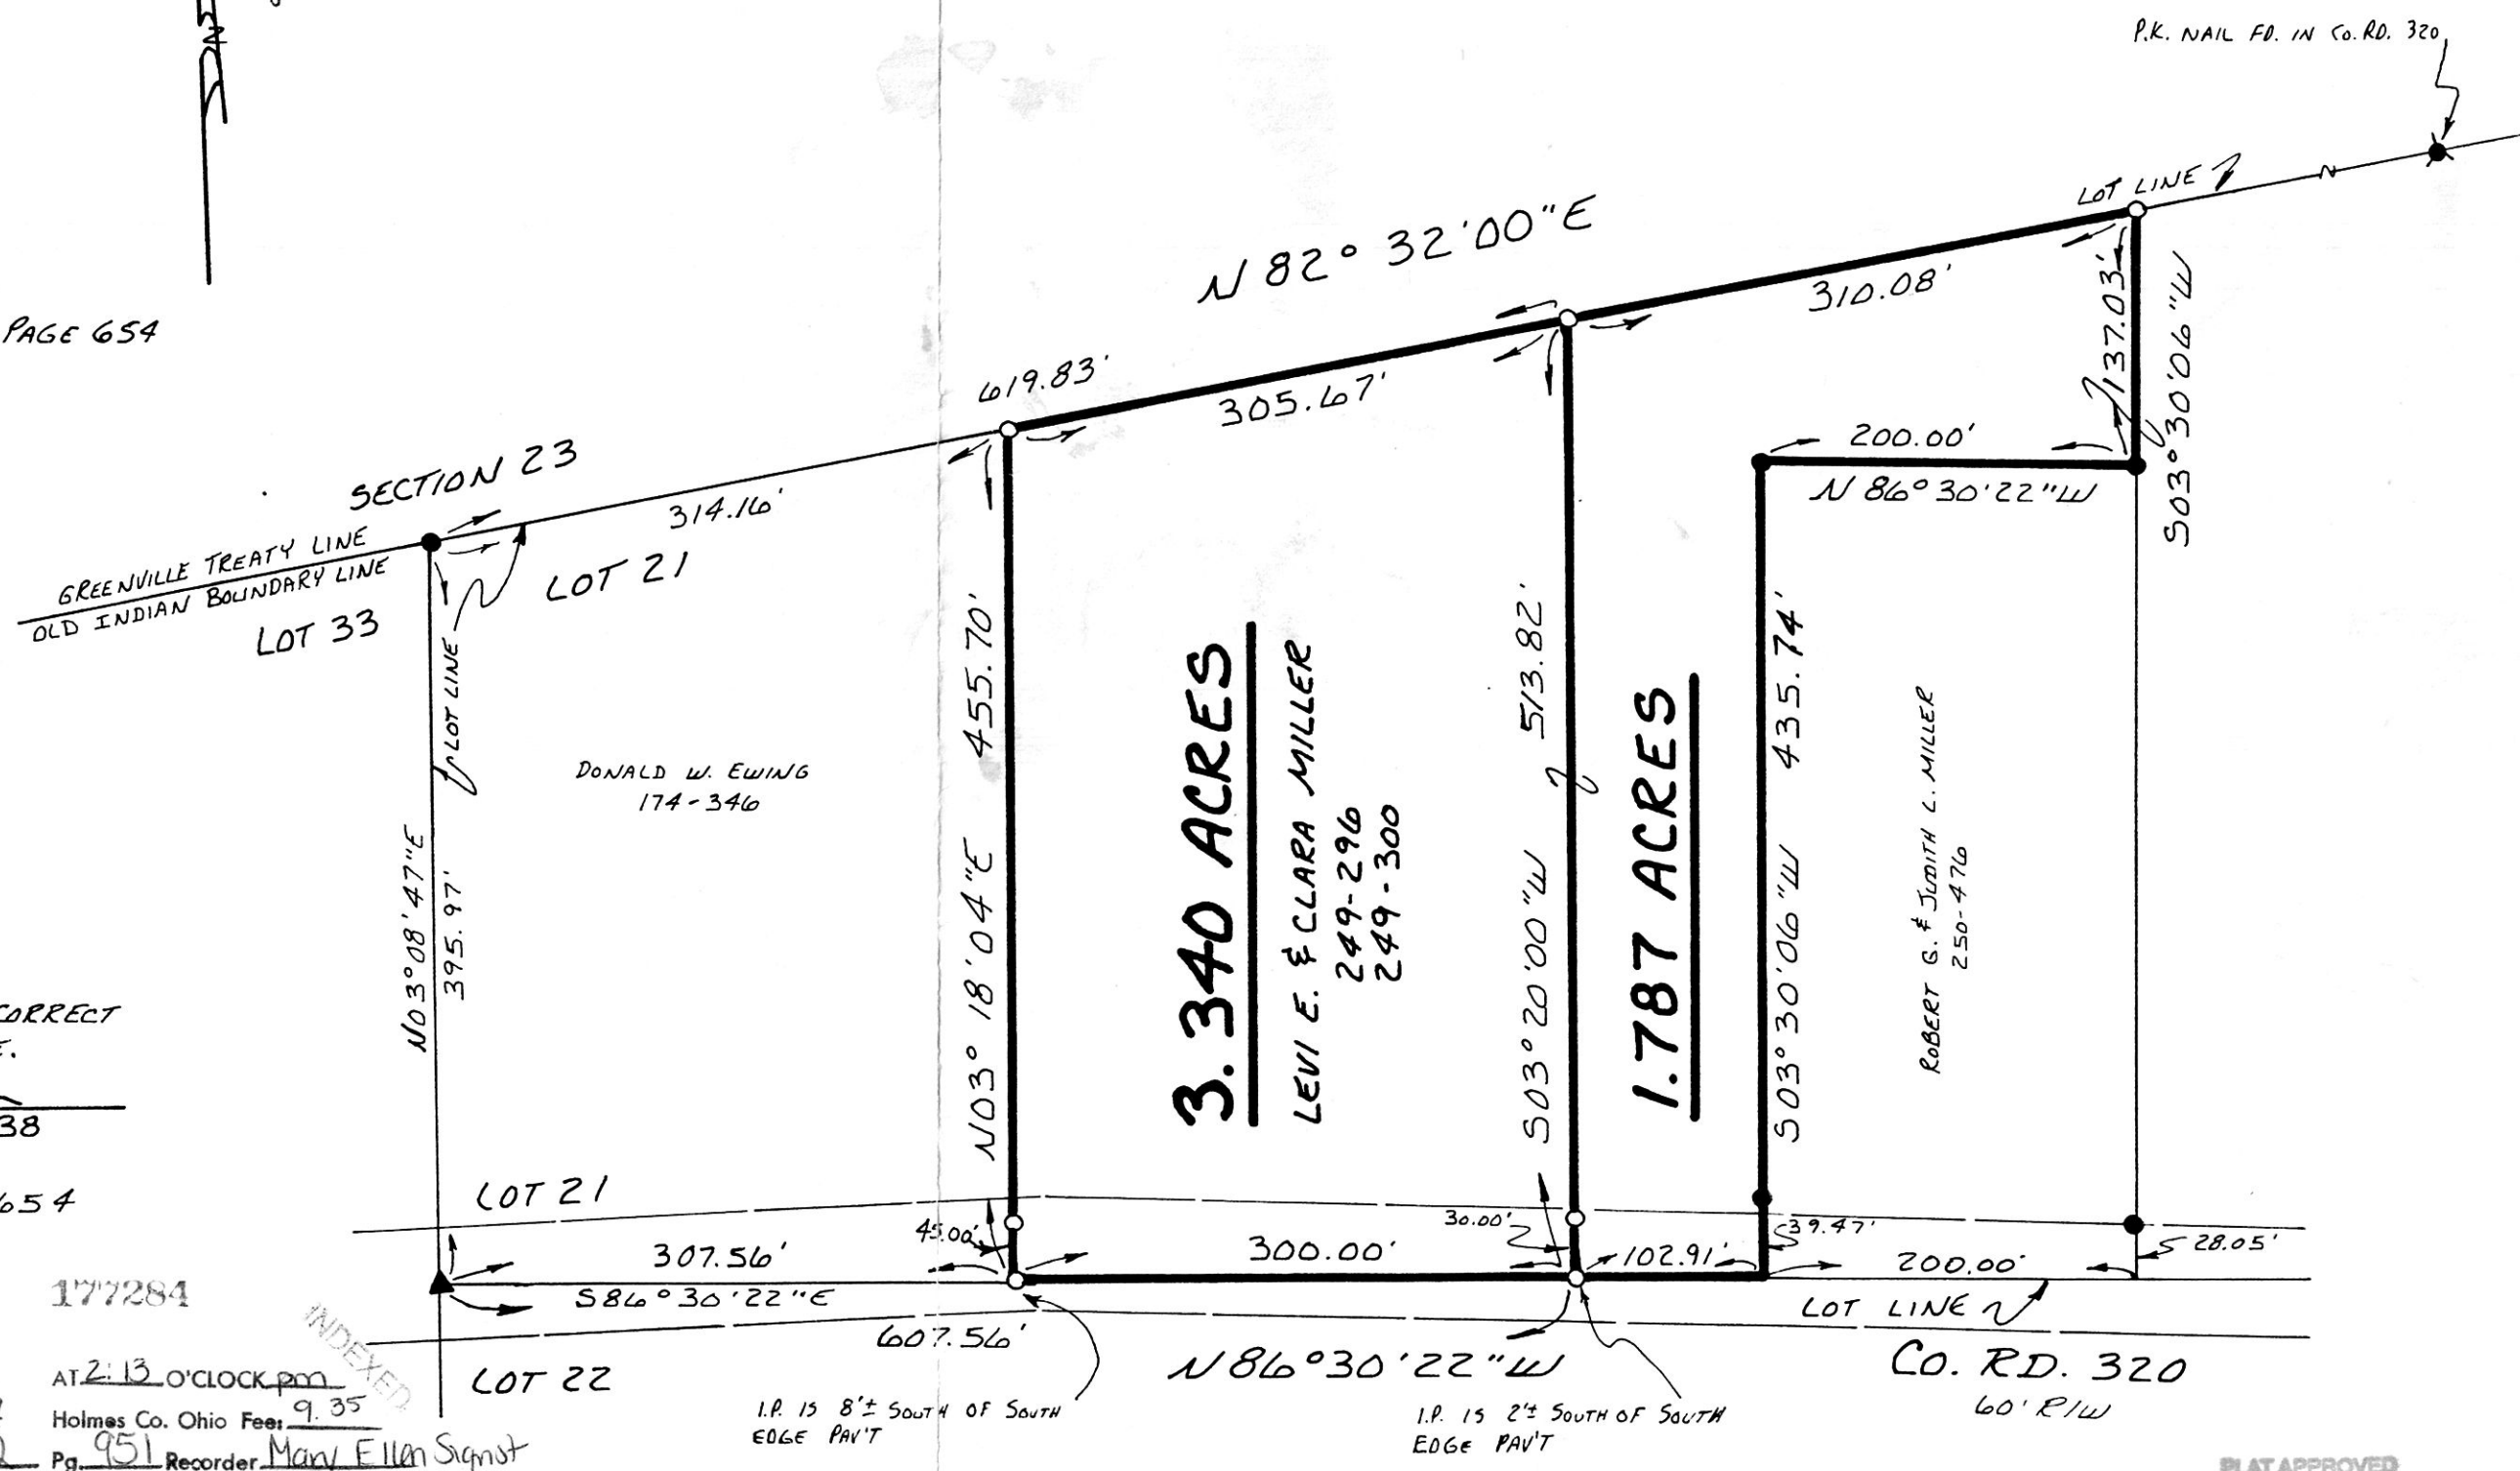

INDEXED

I.P. 15 8'± SOUTH OF SOUTH EDGE PAV'T

I.P. 15 2'± SOUTH OF SOUTH EDGE PAV'T

PLAT APPROVED
 6/9/92B