

177379

VOL 12 PART 957

SCALE: 1" = 100'

- ▲ R.R. SPIKE FOUND
- P.K. NAIL FOUND
- IRON PIN FOUND
- △ R.R. SPIKE SET
- 5/8" RE BAR WITH I.D. CAP SET
- I.D. CAP MARKED "BAKER 6938"

This 2.001 acre parcel is approved for residential wastewater treatment.


*Dominic J. Murray* 6/3/92  
Sanitarian Date

SPLIT APPROVED # 92014

PAINT TOWNSHIP  
4TH. QTR. LOTS 10 & 11  
T-10N; R-5W  
HOLMES COUNTY, OHIO

REFERENCES:

- PLAT VOL. 5 PAGE 34
- PLAT VOL. 3 PAGE 100
- PLAT VOL. 5 PAGE 102
- PLAT VOL. 10 PAGE 822
- PLAT VOL. 5 PAGE 118
- PLAT VOL. 10 PAGE 575
- PLAT VOL. 12 PAGE 846
- PLAT VOL. 12 PAGE 847
- BEARINGS FROM DEED VOL. 254 PG. 276

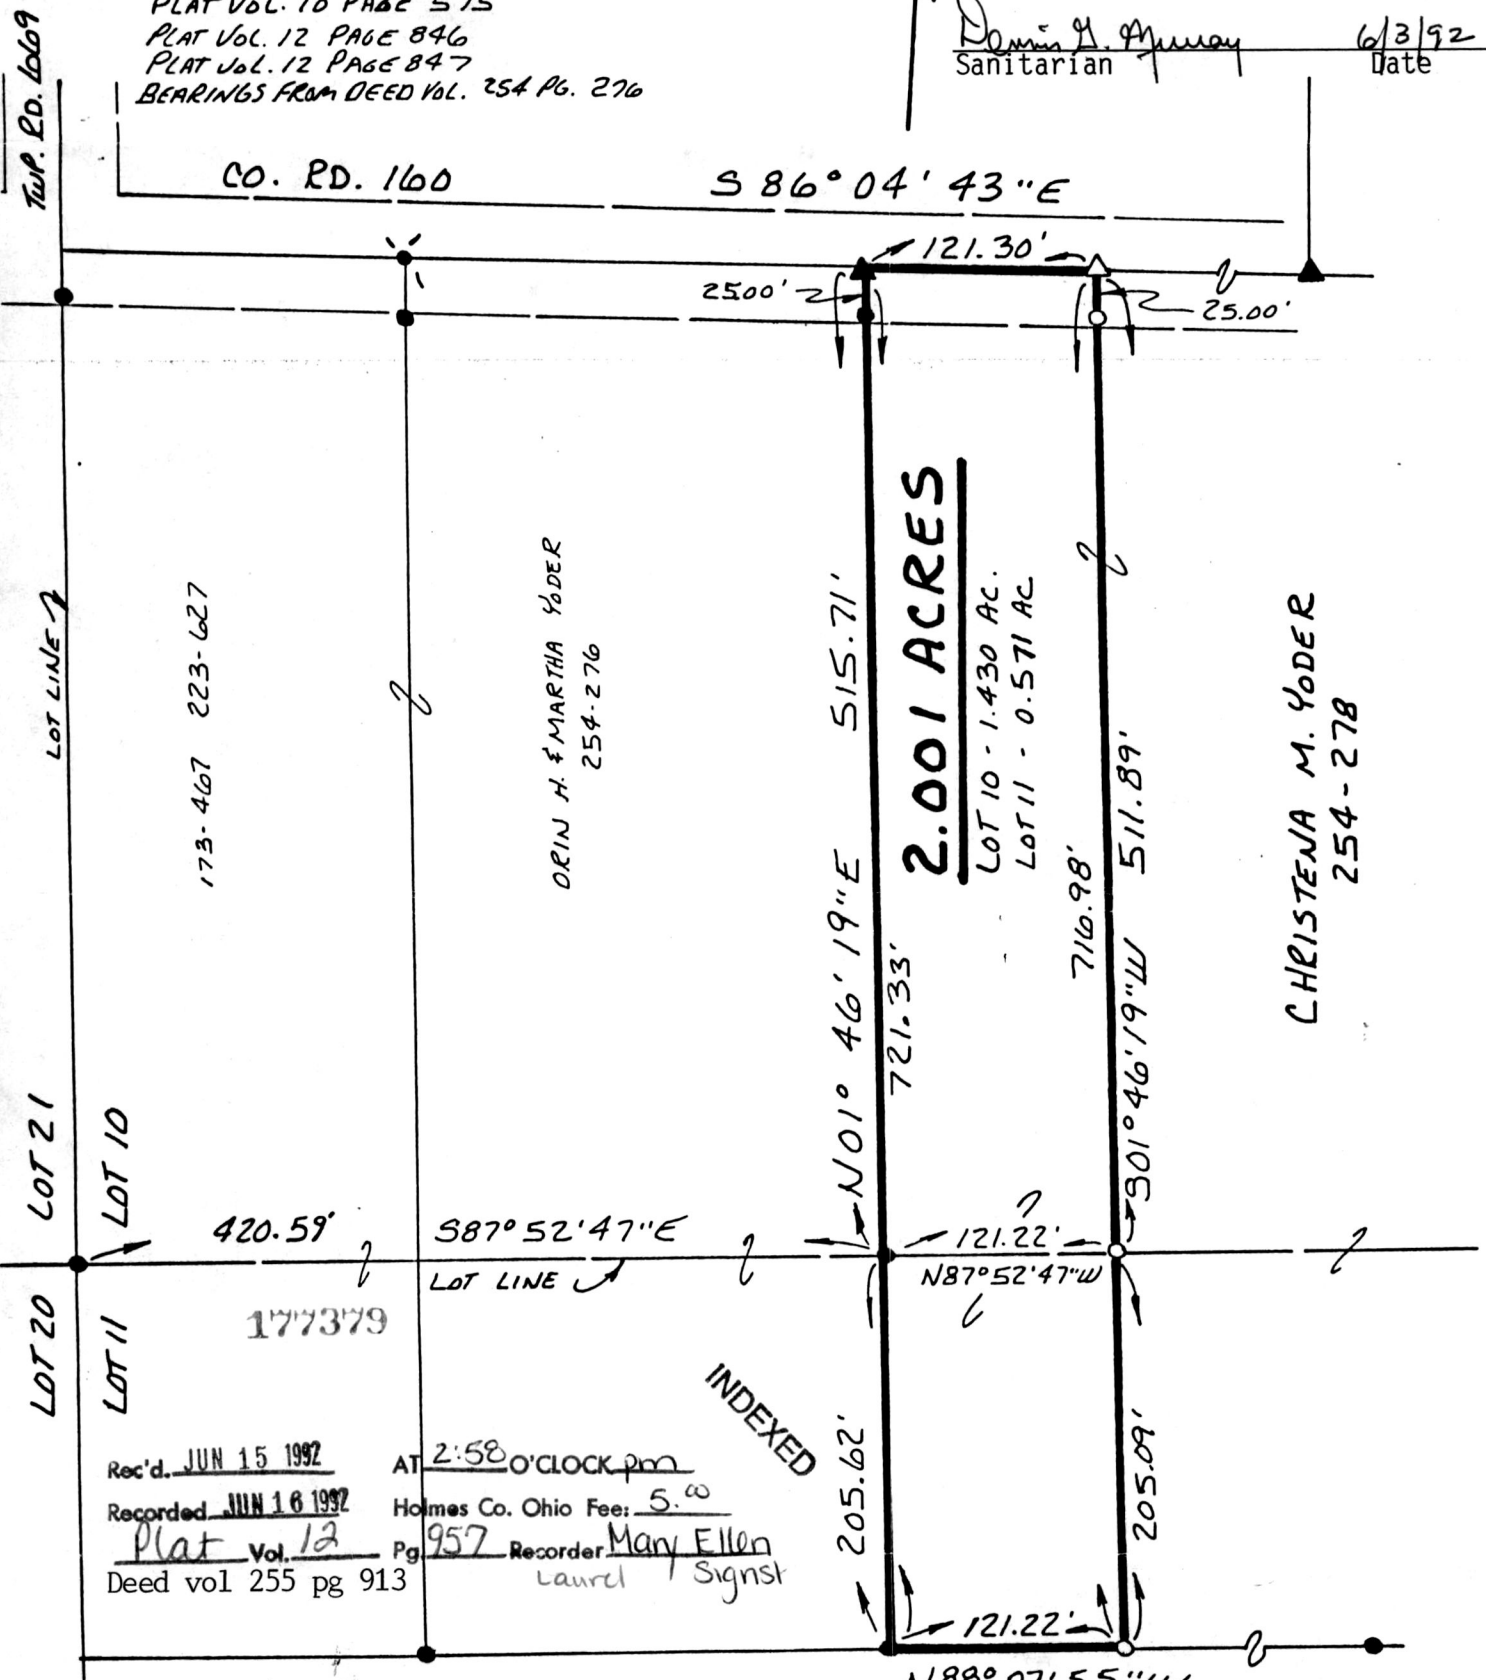

Rec'd. JUN 15 1992 AT 2:58 O'CLOCK pm  
 Recorded JUN 16 1992 Holmes Co. Ohio Fee: 5.<sup>00</sup>  
 Plat Vol. 12 Pg. 957 Recorder Mary Ellen Laurel Signst  
 Deed vol 255 pg 913

INDEXED

I CERTIFY THIS SURVEY TO BE CORRECT TO THE BEST OF MY KNOWLEDGE.

*Donald C. Baker*  
 DONALD C. BAKER 6938  
 5958 T.R. 322  
 MILLERSBURG, OHIO 44654  
 MAY 15, 1992 PH. (216) 674-4788



EMANUEL L. & KATIE ANN TROYER  
 165-1 176-687