
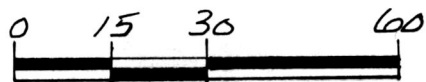


VILLAGE OF KILLBUCK
PART OF OUT LOT 9

177498

pg. 5 of

KILLBUCK TOWNSHIP
SEC. 6, T. 8N R. 7W
HOLMES COUNTY, OHIO

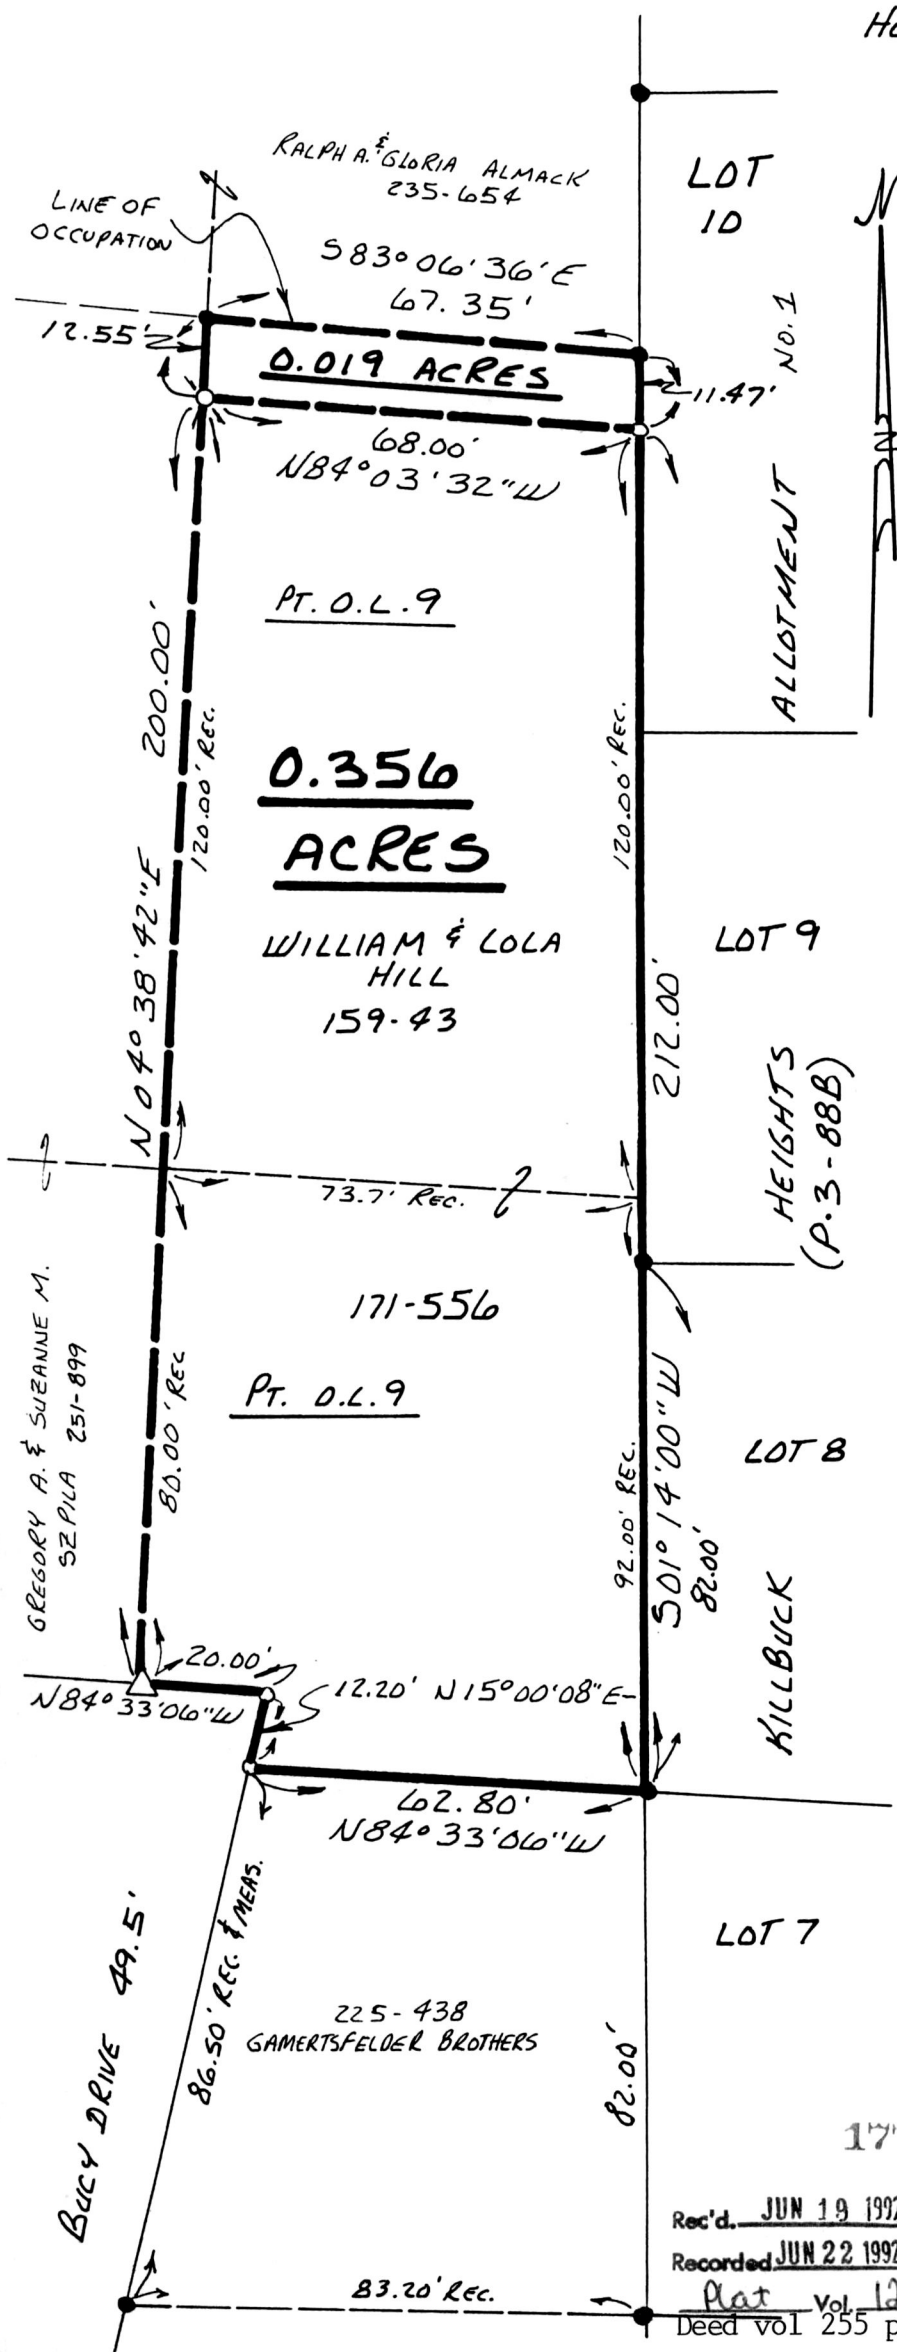

SCALE: 1" = 30'

- IRON PIN FOUND
- ⊕ BOLT SET
- △ R.R. SPIKE SET
- 5/8" RE BAR WITH I.D. CAP SET
- I.D. CAP MARKED "BAKER 6938"

REFERENCES:

- PLAT VOL. 5 PAGE 165
- PLAT VOL. 4 PAGE 64
- PLAT VOL. 4 PAGE 100
- PLAT VOL. 3 PAGE 88-B
- PLAT VOL. 7 PAGE 393
- DEED VOL. 171 PAGE 556
- DEED VOL. 159 PAGE 43

BEARINGS FROM PLAT VOL. 5 PAGE 156



I CERTIFY THIS SURVEY TO BE CORRECT TO THE BEST OF MY KNOWLEDGE.

Donald C. Baker
 DONALD C. BAKER P.S. 6938
 5958 T.R. 322
 MILLERSBURG, OHIO 44654
 PH. (216) 674-4788

MAY 28, 1992

177498

Rec'd. JUN 19 1992 AT 2:00 O'CLOCK PM
 Recorded JUN 22 1992 Holmes Co. Ohio Fee: 5.
 Plat Vol. 12 Pg. 969 Recorder: Mary Ellen Signat
 Deed vol 255 pg 1007 Sam

INDEXED

21892-MLS

PLAT APPROVED
6/15/92