

VILLAGE OF WINESBURG - OUT LOTS 11, 12, 13, 14 & 15

177600

PAINT TOWNSHIP, 3RD. DTR.
LOT 38, T-10N; R-4W
HOLMES COUNTY, OHIO





SCALE: 1" = 50'

- IRON PIN FOUND
- 5/8" RE BAR WITH I.D. CAP SET
- I.D. CAP MARKED "BAKER 6938"

REFERENCES:

- PLAT VOL. 11 PAGE 22
- PLAT VOL. 8 PAGE 452
- PLAT VOL. 8 PAGE 53
- SURVEY RECORD 3 PAGE 236
- DEED VOL. 247 PAGE 913
- BEARINGS FROM S.R. 5 PG. 317

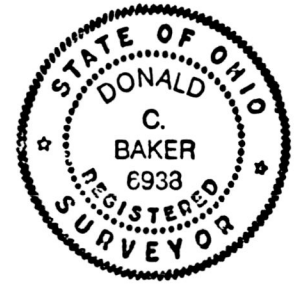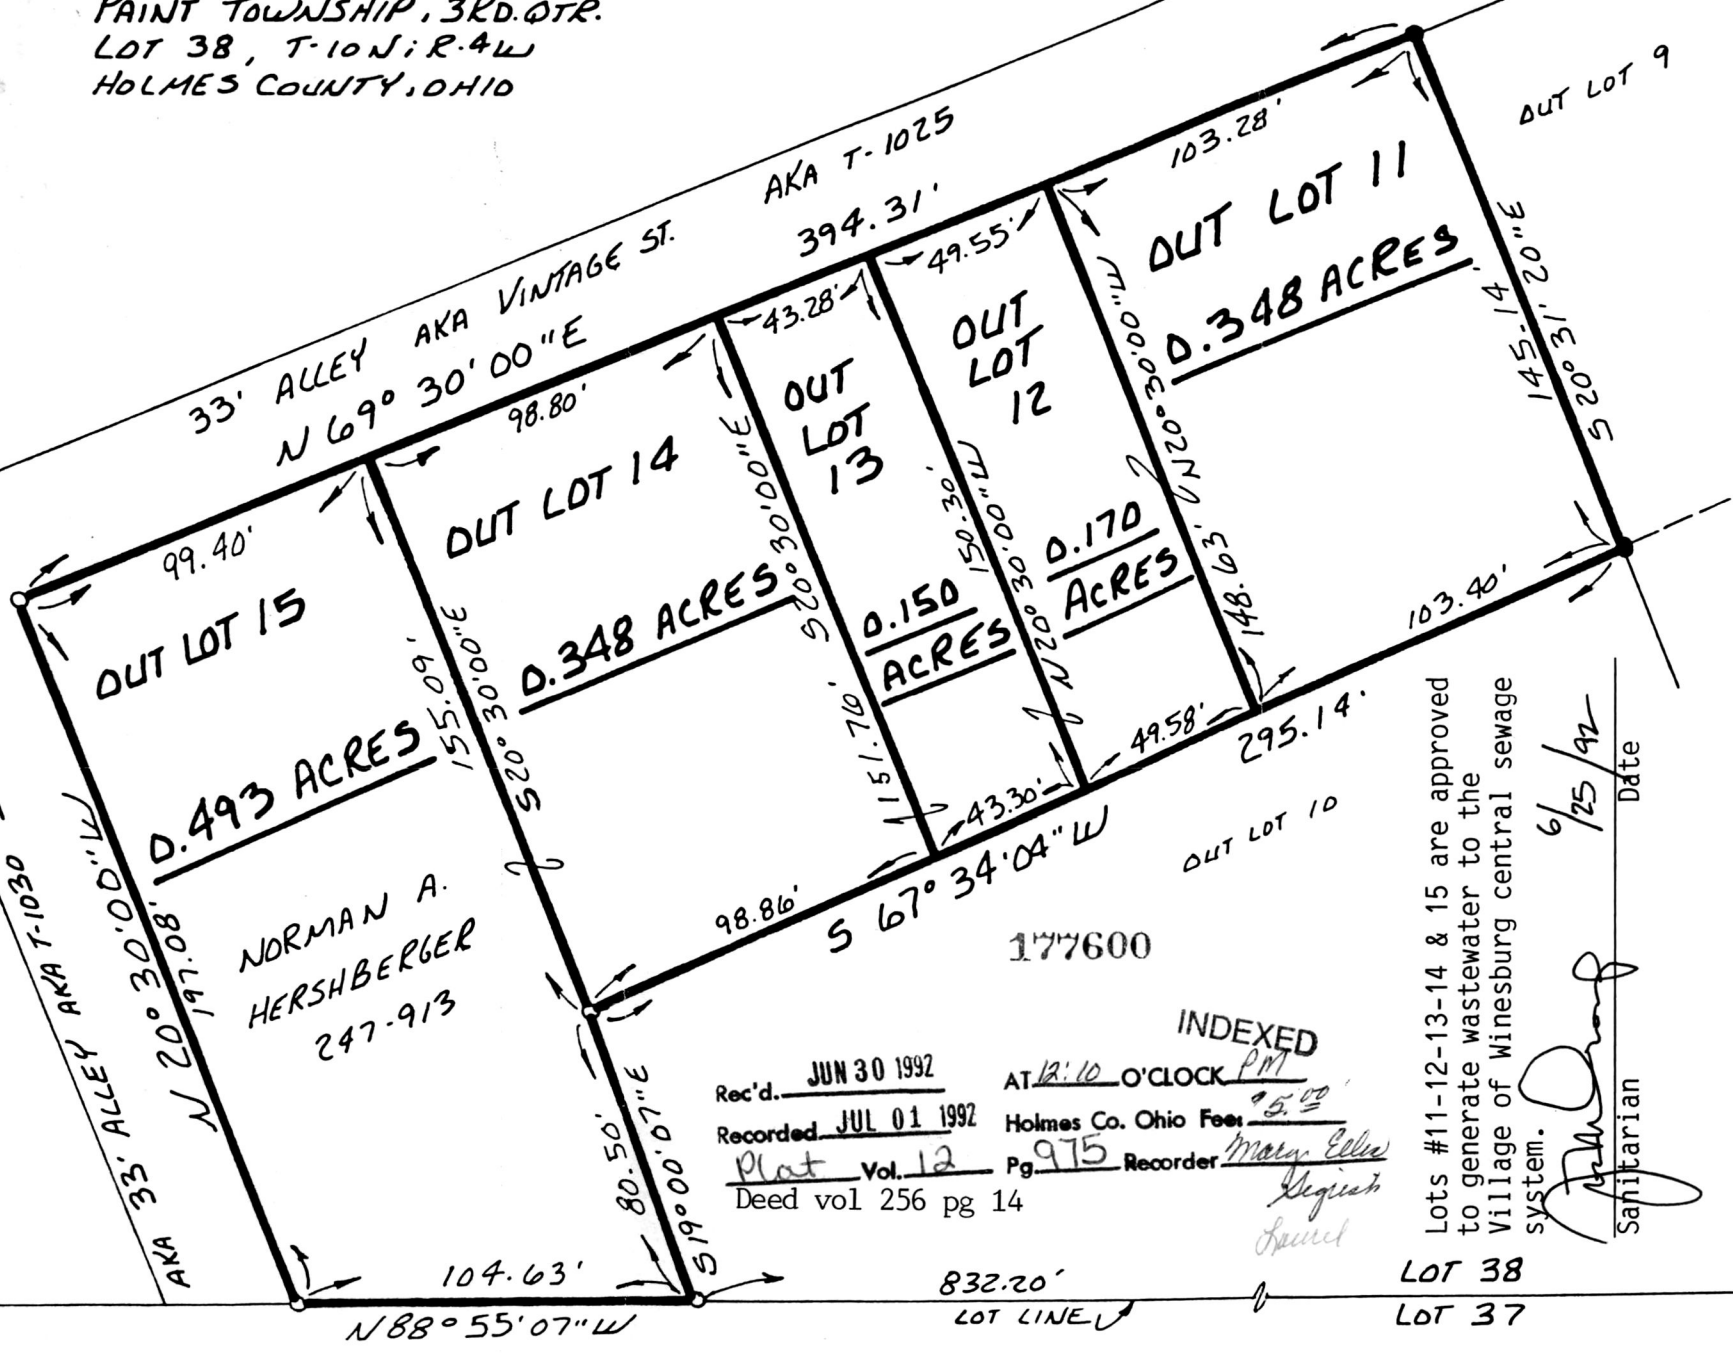

I CERTIFY THIS SURVEY TO BE CORRECT TO THE BEST OF MY KNOWLEDGE.

Donald C. Baker
 DONALD C. BAKER P.S. 6938
 5958 T.R. 322
 MILLERSBURG, OHIO 44654
 PH. (216) 674-4788

MAY 26, 1992

19692-HLS

Lots #11-12-13-14 & 15 are approved to generate wastewater to the Village of Winesburg central sewage system.

John D. [Signature]
 Sanitarian
 Date 6/25/92

INDEXED
 Rec'd. JUN 30 1992 AT 12:10 O'CLOCK PM
 Recorded JUL 01 1992 Holmes Co. Ohio Fee \$5.00
 Plat Vol. 12 Pg. 975 Recorder *Mary Ellen [Signature]*
 Deed vol 256 pg 14

38	27
37	28

PLAT APPROVED 6/29/92