

PRAIRIE TOWNSHIP ^{pt 5.00}
S.W. QTR. SECTION 32
T-14N; R-13W
HOLMES COUNTY, OHIO



SCALE: 1" = 100'

- IRON PIN FOUND
- 5/8" RE BAR WITH I.D. CAP SET I.D. CAP MARKED "BAKER 6938"

REFERENCES:

- PLAT VOL. 9 PAGE 106
- PLAT VOL. 10 PAGE 183
- DEED VOL. 214 PAGE 345
- DEED VOL. 221 PAGE 902

BEARINGS FROM PLAT VOL. 8 PAGE 791

This 1.000 acre parcel is approved for residential wastewater treatment.

Dennis H. Murray 6/5/92
Sanitarian Date


SPLIT APPROVED # 920106



I CERTIFY THIS SURVEY TO BE CORRECT TO THE BEST OF MY KNOWLEDGE.

Donald C. Baker
DONALD C. BAKER P.S. 6938
5958 T.R. 322
MILLERSBURG, OHIO 44654
PH. (216) 674-4788

MAY 13, 1992

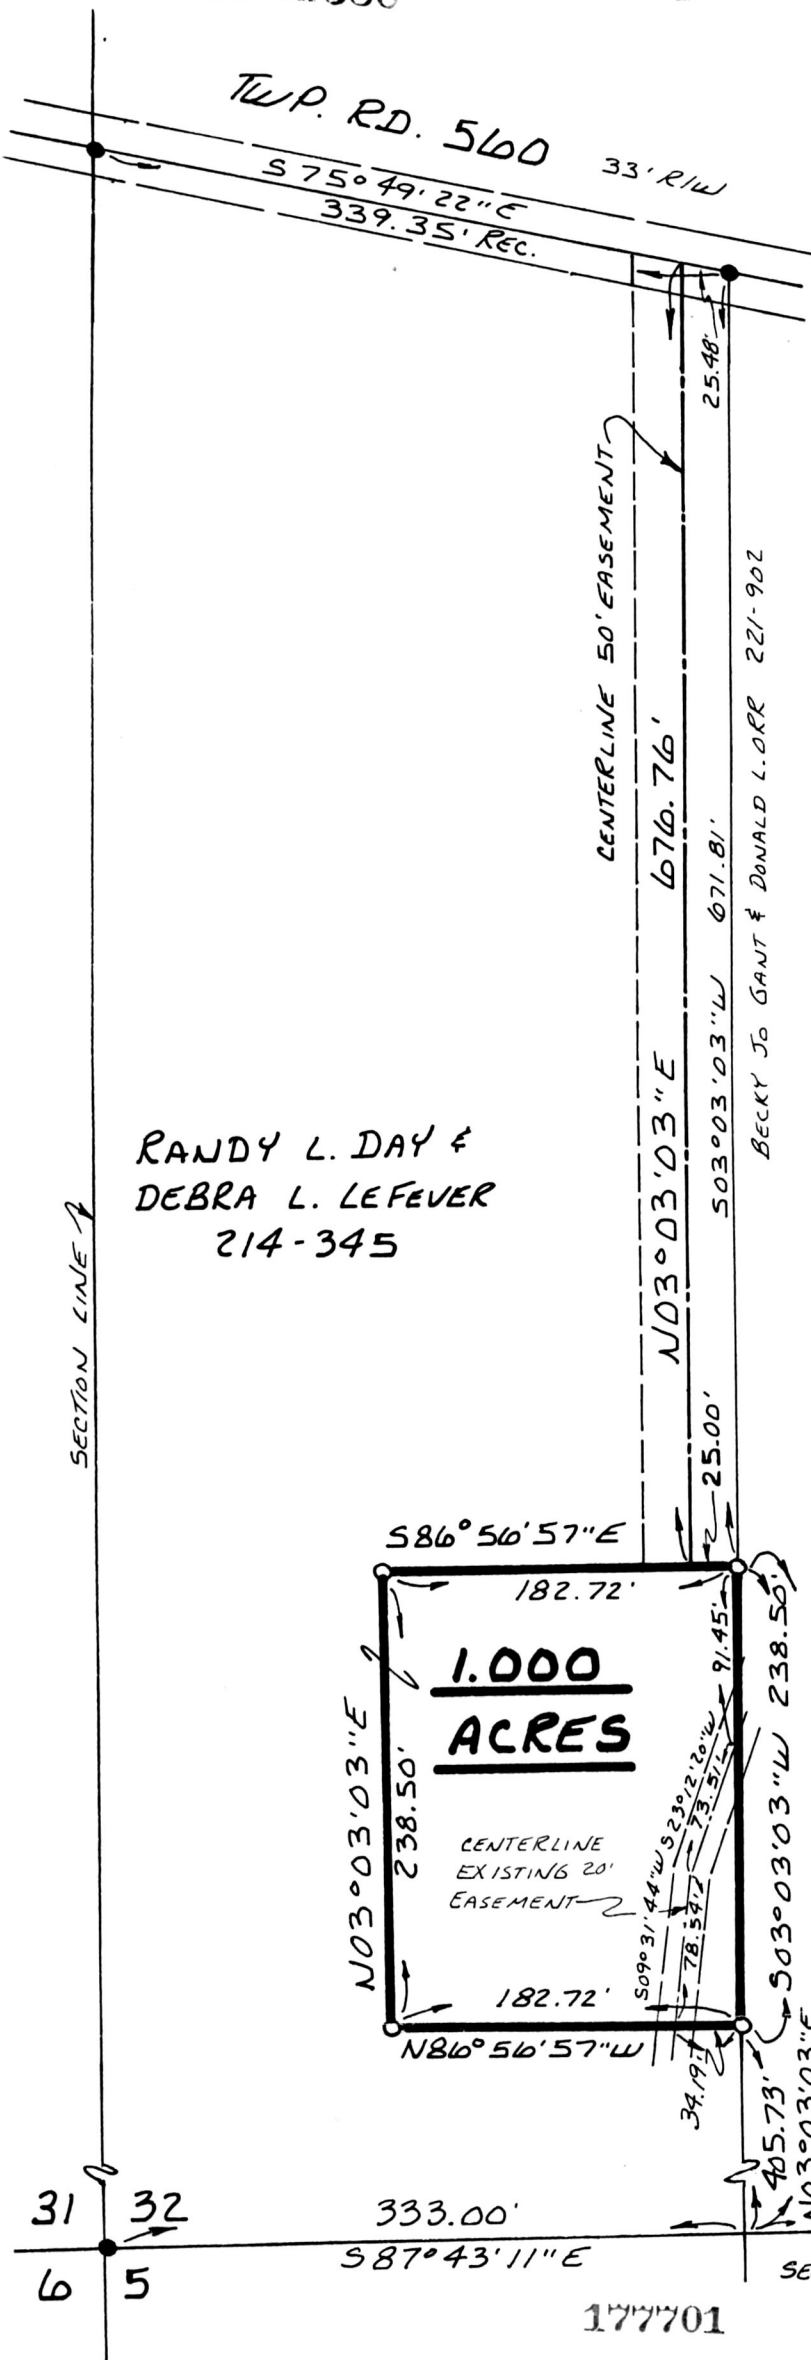

RANDY L. DAY &
DEBRA L. LEFEVER
214-345

BECKY JO GANT & DONALD L. ORR 221-902

644.23'

INDEXED

Rec'd. JUL 08 1992 AT 4:10 O'CLOCK pm
 Recorded JUL 07 1992 Holmes Co. Ohio Fees 5.⁰⁰
 Plat Vol. 12 Pg. 980 Recorder Mary Ellen Signist
 DEED VOL 256-116

PLAT APPROVED 6/10/92 B