


RICHLAND TOWNSHIP
N.E. & S.E. QTR. SEC. 3
T-8N; R-9W
HOLMES COUNTY, OHIO

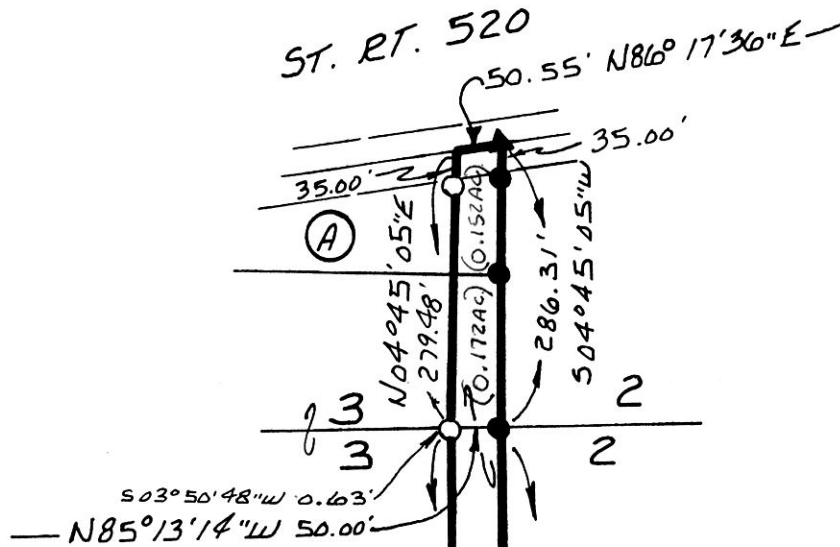

SCALE: 1"=200'


- ▲ R.R. SPIKE FOUND
- IRON PIN FOUND
- 5/8" RE BAR WITH I.D. CAP SET
I.D. CAP MARKED "BAKER 6938"



BEARINGS FROM PLAT VOL. 12 PAGE 778

(A) HERBERT E. & MARY SIMMONS 253-266

MARY RITA SIMMONS
JOHN JOSEPH DETE
ROSE IMELDA MURNANE
244-531

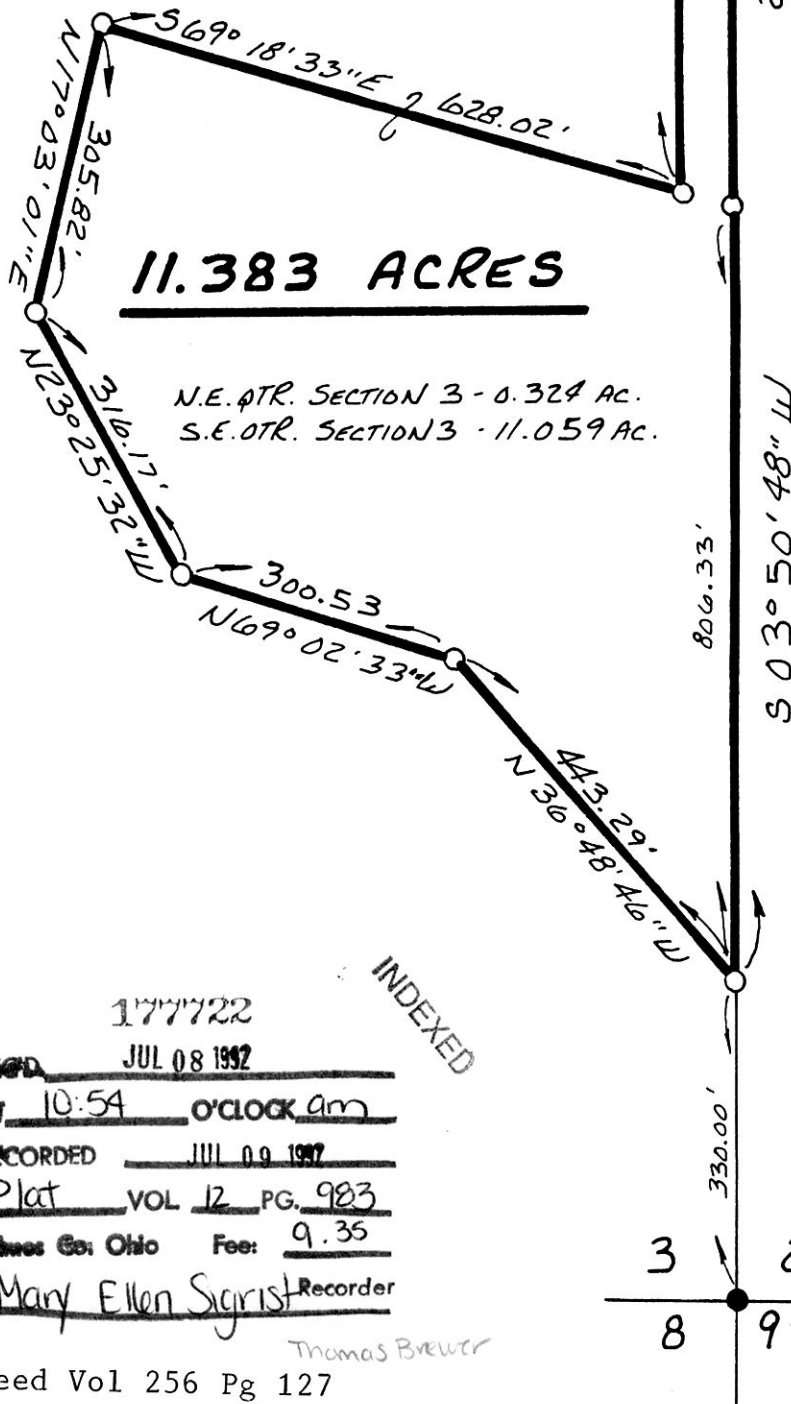

11.383 ACRES

N.E. QTR. SECTION 3 - 0.324 AC.
S.E. QTR. SECTION 3 - 11.059 AC.



I CERTIFY THIS SURVEY TO BE CORRECT
TO THE BEST OF MY KNOWLEDGE.

Donald C. Baker

DONALD C. BAKER P.S. 6938
5958 T.R. 322
MILLERSBURG, OHIO 44654
PH. (216) 674-4788

JUNE 12, 1992

18592-MLS

1777722
 RECD JUL 08 1992
 AT 10:54 O'CLOCK AM
 RECORDED JUL 09 1992
 Plat VOL 12 PG. 983
 Fees Co. Ohio Fee: 9.35
 Mary Ellen Sgrist Recorder

INDEXED

Deed Vol 256 Pg 127

PLAT APPROVED
7/7/92 B