


WALNUT CREEK TOWNSHIP
N.W. QTR. SECTION 17
T. 9N R. 4W
HOLMES COUNTY, OHIO

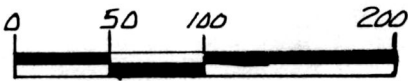


SCALE: 1" = 100'

- IRON PIN FOUND
- △ R.R. SPIKE SET
- 5/8" RE BAR WITH I.D. CAP SET
I.D. CAP MARKED "BAKER 6938"

This 2.134 acre parcel is not approved for any use that generates wastewater.

Sanitarian *[Signature]* Date 7/1/92

SPLIT APPROVED # 920130

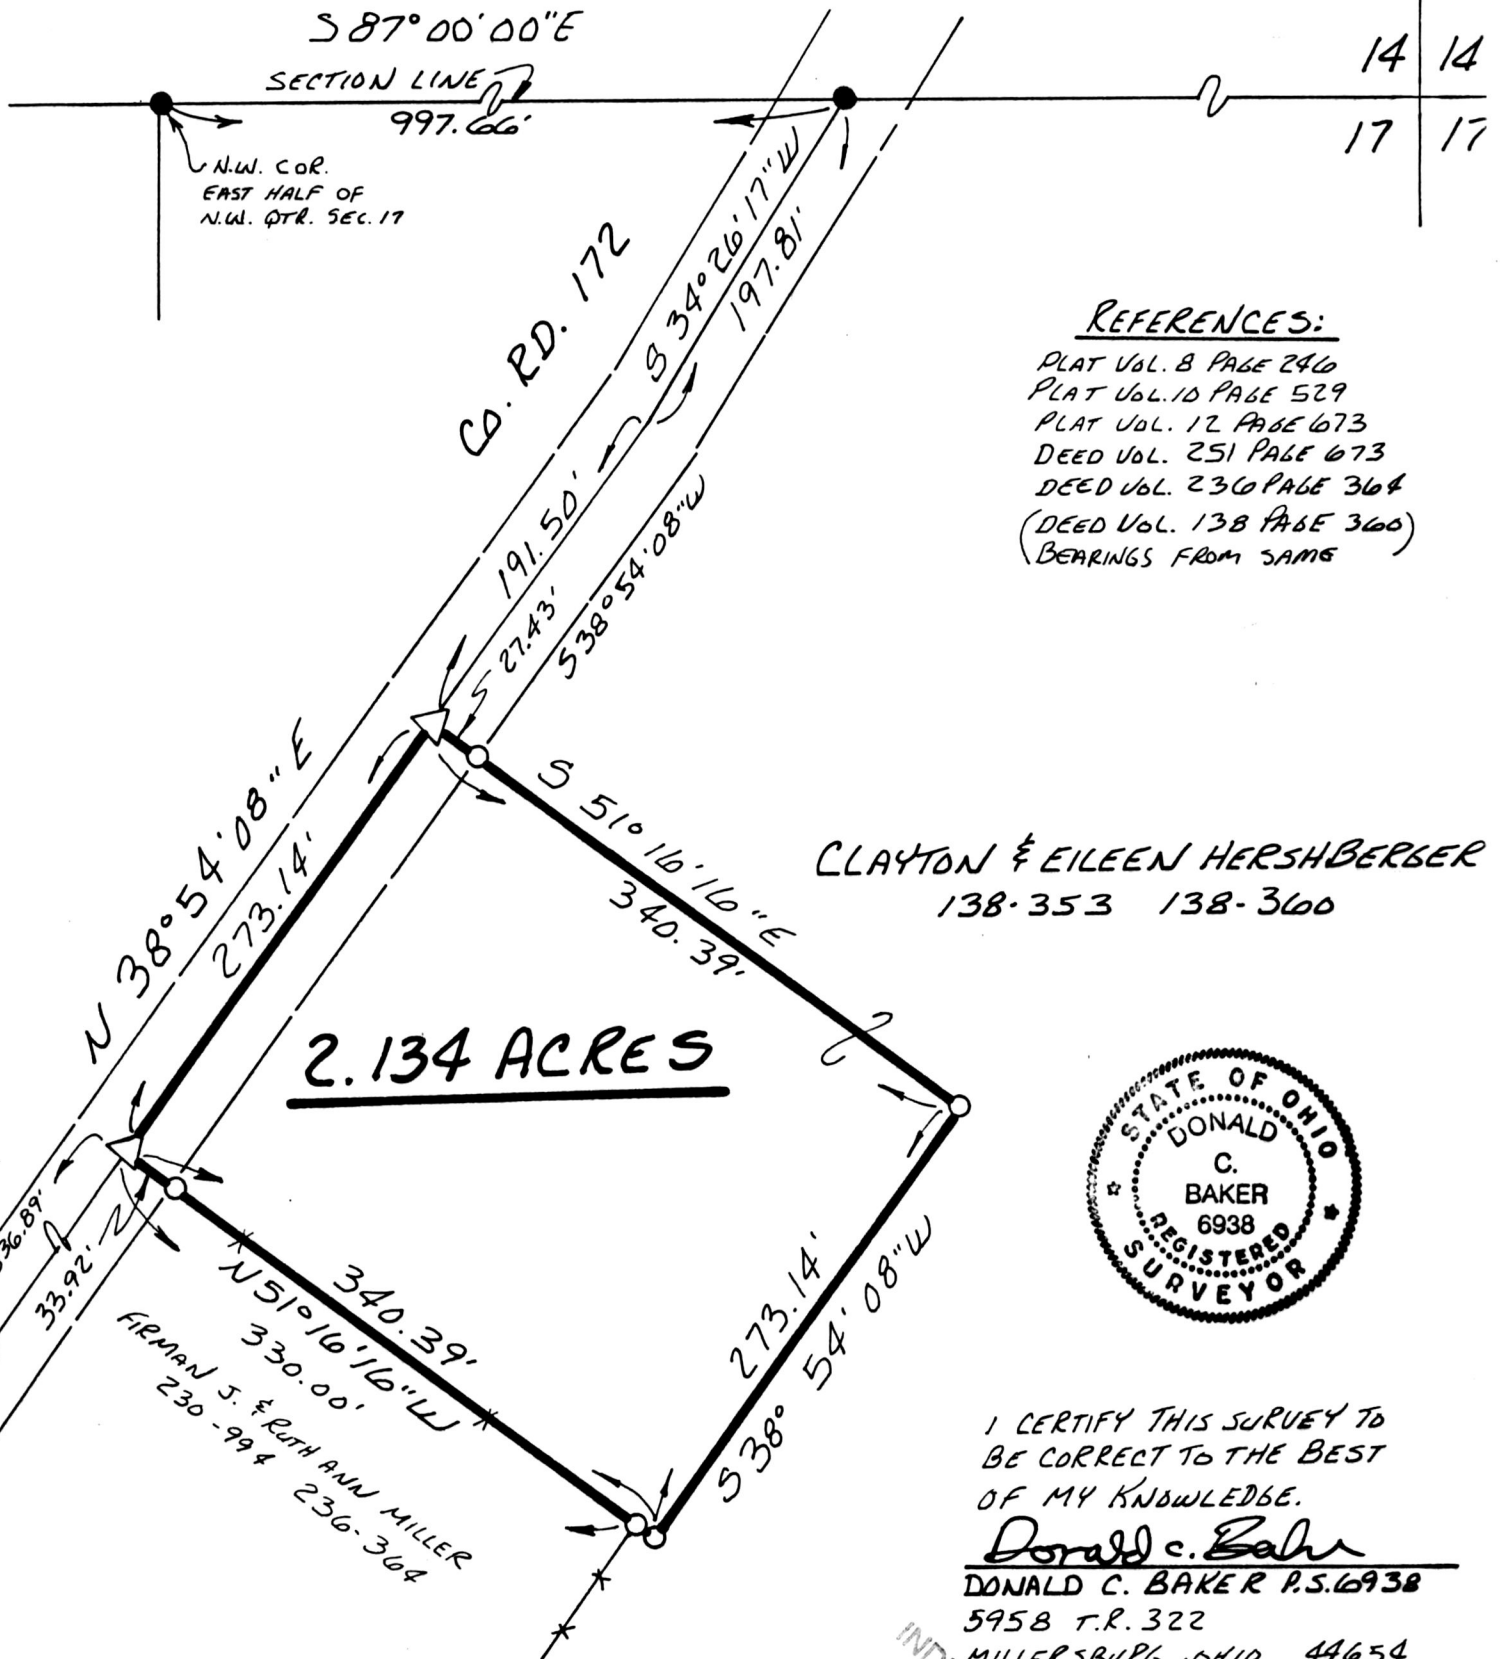

- REFERENCES:
- PLAT VOL. 8 PAGE 240
 - PLAT VOL. 10 PAGE 529
 - PLAT VOL. 12 PAGE 673
 - DEED VOL. 251 PAGE 673
 - DEED VOL. 230 PAGE 364
 - (DEED VOL. 138 PAGE 360)
 - BEARINGS FROM SAME

CLAYTON & EILEEN HERSHBERGER
138-353 138-360



I CERTIFY THIS SURVEY TO BE CORRECT TO THE BEST OF MY KNOWLEDGE.

Donald C. Baker
DONALD C. BAKER P.S. 6938
5958 T.R. 322
MILLERSBURG, OHIO 44654
PH. (216) 674-4788

Rec'd. JUL 09 1992

AT 3:24 O'CLOCK PM

JUNE 17, 1992

Recorded JUL 10 1992

Holmes Co. Ohio Fees 5.00

Plat Vol. 12

Pg. 987

Recorder Mary Ellen Signist

Deed vol 256 pg 169

Sam

24192-MLS

PLAT APPROVED 7/7/92B