


BERLIN TOWNSHIP
3RD. QTR. LOT 11
TWP.-9N RANGE-5W
HOLMES COUNTY, OHIO

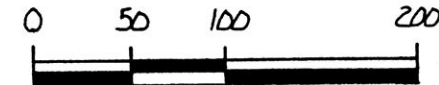


SCALE: 1" = 100'

- IRON PIN FOUND
- △ R.R. SPIKE SET
- 5/8" REBAR WITH I.D. CAP SET
I.D. CAP MARKED "BAKER 6938"

REFERENCES:

VARIOUS DEEDS AS SHOWN

BEARINGS FROM DEED VOL. 230
PAGE 327.

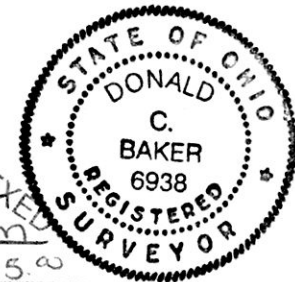

177928

Rec'd. III 21 1992 AT 10:00 O'CLOCK am
 Recorded JUL 22 1992 Holmes Co. Ohio Fee: 5.00
 Plat Vol. 12 Pg. 994 Recorder Manly Ellen Signst. Diane
 Deed vol 256 pg 300

I CERTIFY THIS SURVEY TO BE
CORRECT TO THE BEST OF MY KNOWLEDGE.

Donald C. Baker
 DONALD C. BAKER P.S. 6938
 4321 T.R. 252
 GLENMONT, OHIO


MARCH 26, 1990

PLAT APPROVED
7/21/92 B

1076-MS

EMANUEL J. & GERTIE YODER
113-134 230-327

CO. RD. 135 40' R/LW

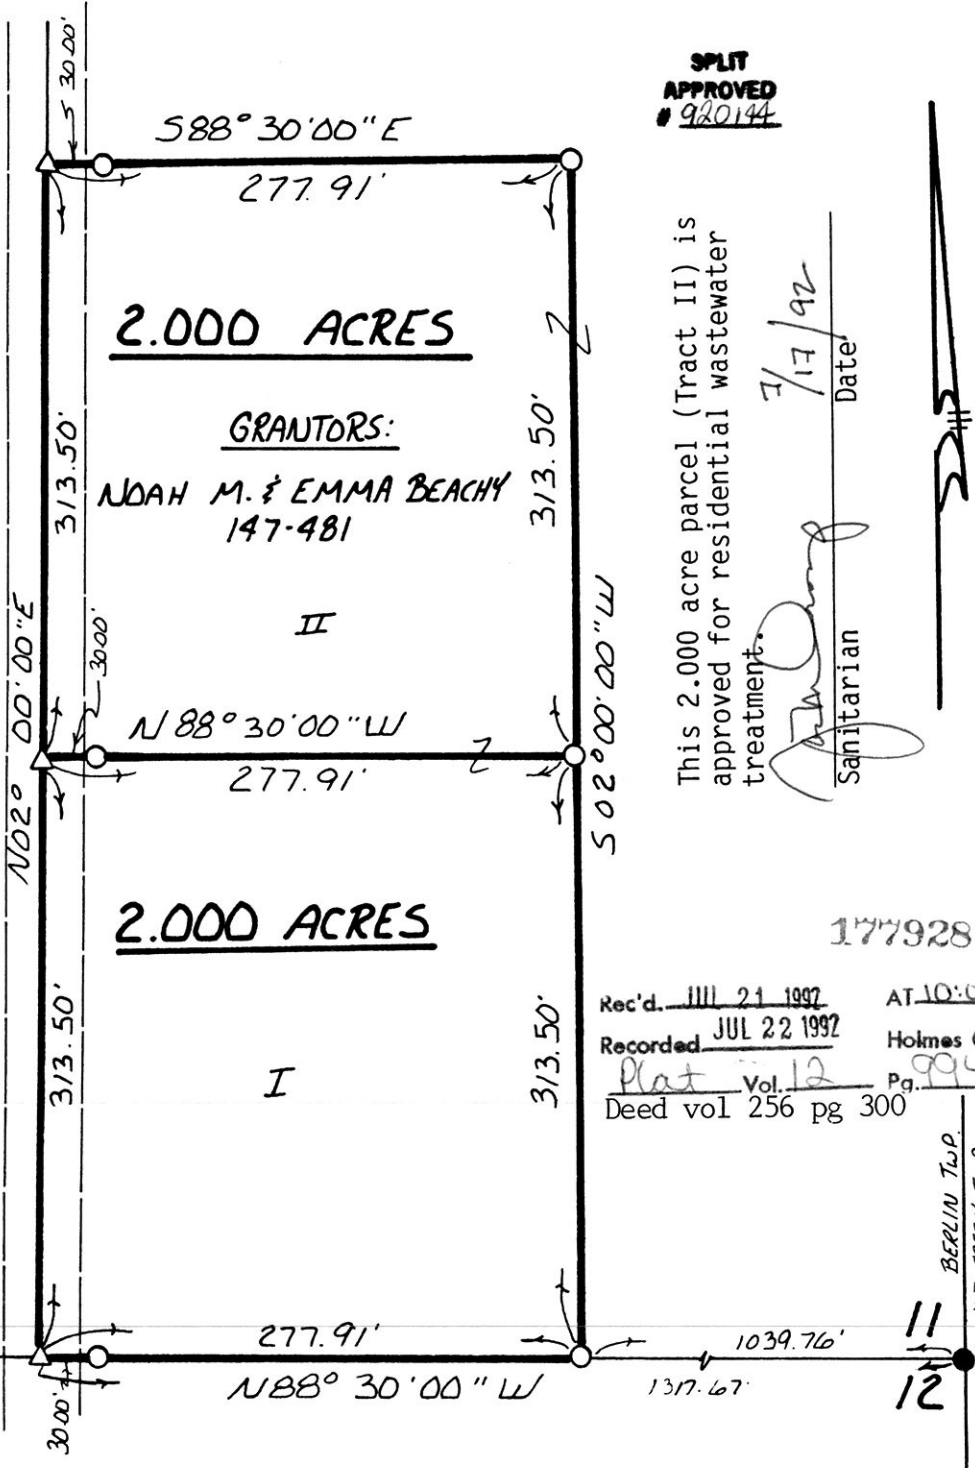

SPLIT
APPROVED
920194

This 2.000 acre parcel (Tract II) is
approved for residential wastewater
treatment.

7/17/92
Date

[Signature]
Sanitarian

22 11
21 12

LOT LINE

11
12

BERLIN TWP.
WALNUT CREEK TWP.