

THE COSHOCTON LAND SURVEYING SERVICE

233 S. FOURTH ST.

177954

COSHOCTON, OHIO 43812

VOL 12 PAGE 995


BEING PART OF: LOT 30
SEC. 2
QUAR. 2nd.
T3 N, R6 W
TOWNSHIP *Mechanic*
COUNTY *Holmes, Ohio, U.S.M.L.*

SURVEY FOR: *Semac Industries*

DATE: *Nov., 1988*

SCALE: 1" = 100'

Subject To All Easements
And Rights-Of-Way, Public
And Private, Of Record

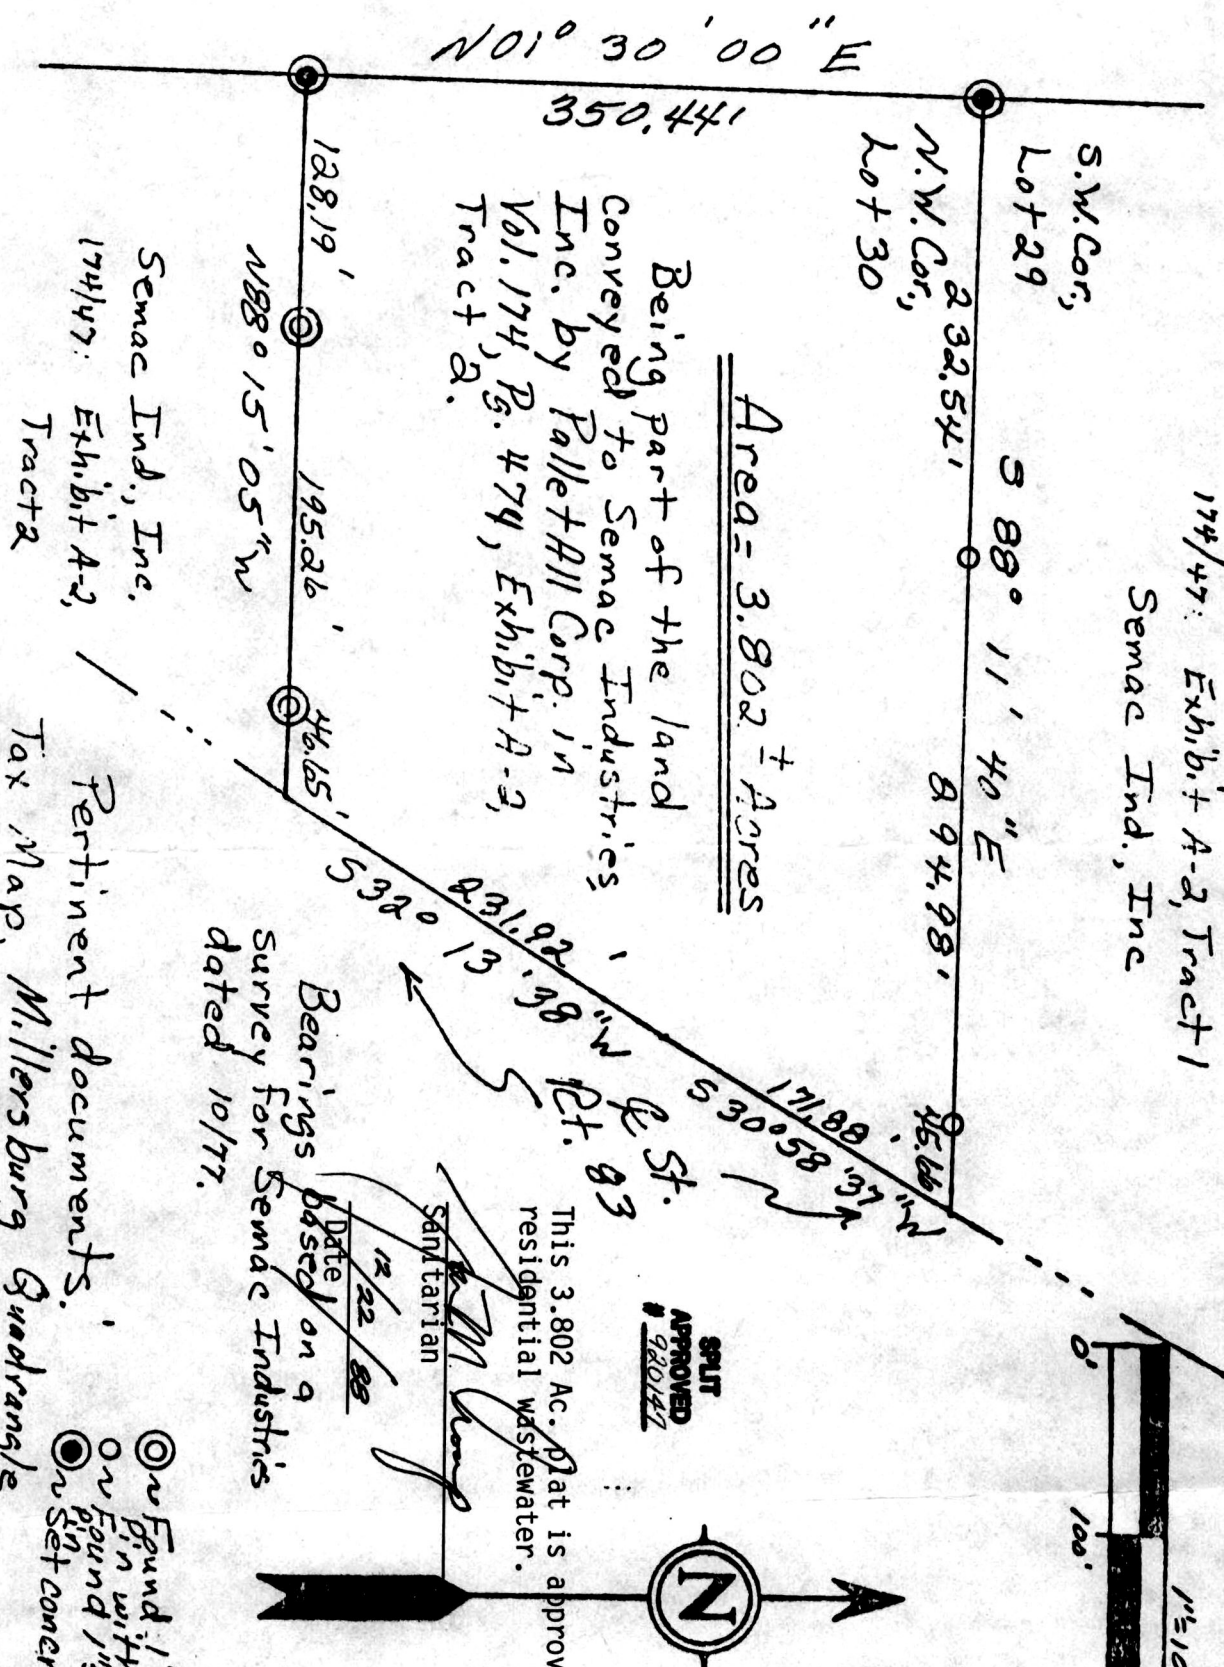

Being part of the land
conveyed to Semac Industries
Inc. by *Pallet All Corp. in*
Vol. 174, P. 474, Exhibit A-2,
Tract 2.

Area = 3.802 ± Acres

Semac Ind., Inc.
174/47. Exhibit A-2,
Tract 2

174/47. Exhibit A-2, Tract 1
Semac Ind., Inc

Bearings based on a
survey for Semac Industries
dated 10/77.

This 3.802 Ac. Plat is approved for
residential wastewater.
Sanitarian

SPILT
APPROVED
920142

Found 1" sq. Iron
Pin with concrete
on Found 1" sq. Iron
Pin Set concrete monument

I hereby certify the above plat to be correct to the best of my knowledge and belief

Rec'd. JUL 22 1992

Recorded JUL 23 1992

Plat vol 12

Deed vol 256 pg 340

AT 2:35 O'CLOCK PM THE COSHOCTON LAND SURVEYING SERVICE

Holmes Co. Ohio Fee, \$5.00

REGISTERED SURVEYOR 5935

S26, F21-22 FB 125, P50-51

PLAT APPROVED
7/22/92