

PAINT TOWNSHIP
4TH. QTR. LOT 33
T-10N; R-5W
HOLMES COUNTY, OHIO




SCALE: 1" = 100'

- STONE FOUND
- IRON PIN FOUND
- 5/8" REBAR WITH I.D. CAP SET I.D. CAP MARKED "BAKER 6938"

REFERENCE:

DEED Vol. 193 PAGE 423
BEARINGS ASSUMED

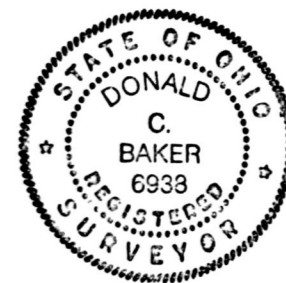

I CERTIFY THIS SURVEY TO BE CORRECT TO THE BEST OF MY KNOWLEDGE.

Donald C. Baker

DONALD C. BAKER P.S. 6938
5958 T.R. 322
MILLERSBURG, OHIO 44654
PH. (216) 674-4788

APRIL 4, 1992


STONE FD. 2' NORTHERN OF CORNER POST;
REBAR SET ON WEST SIDE STONE FOR

12692-MLS

PLAT APPROVED
7/13/92 B

5.001 ACRES

NELSON M. & BETTY YUTZY
193-423

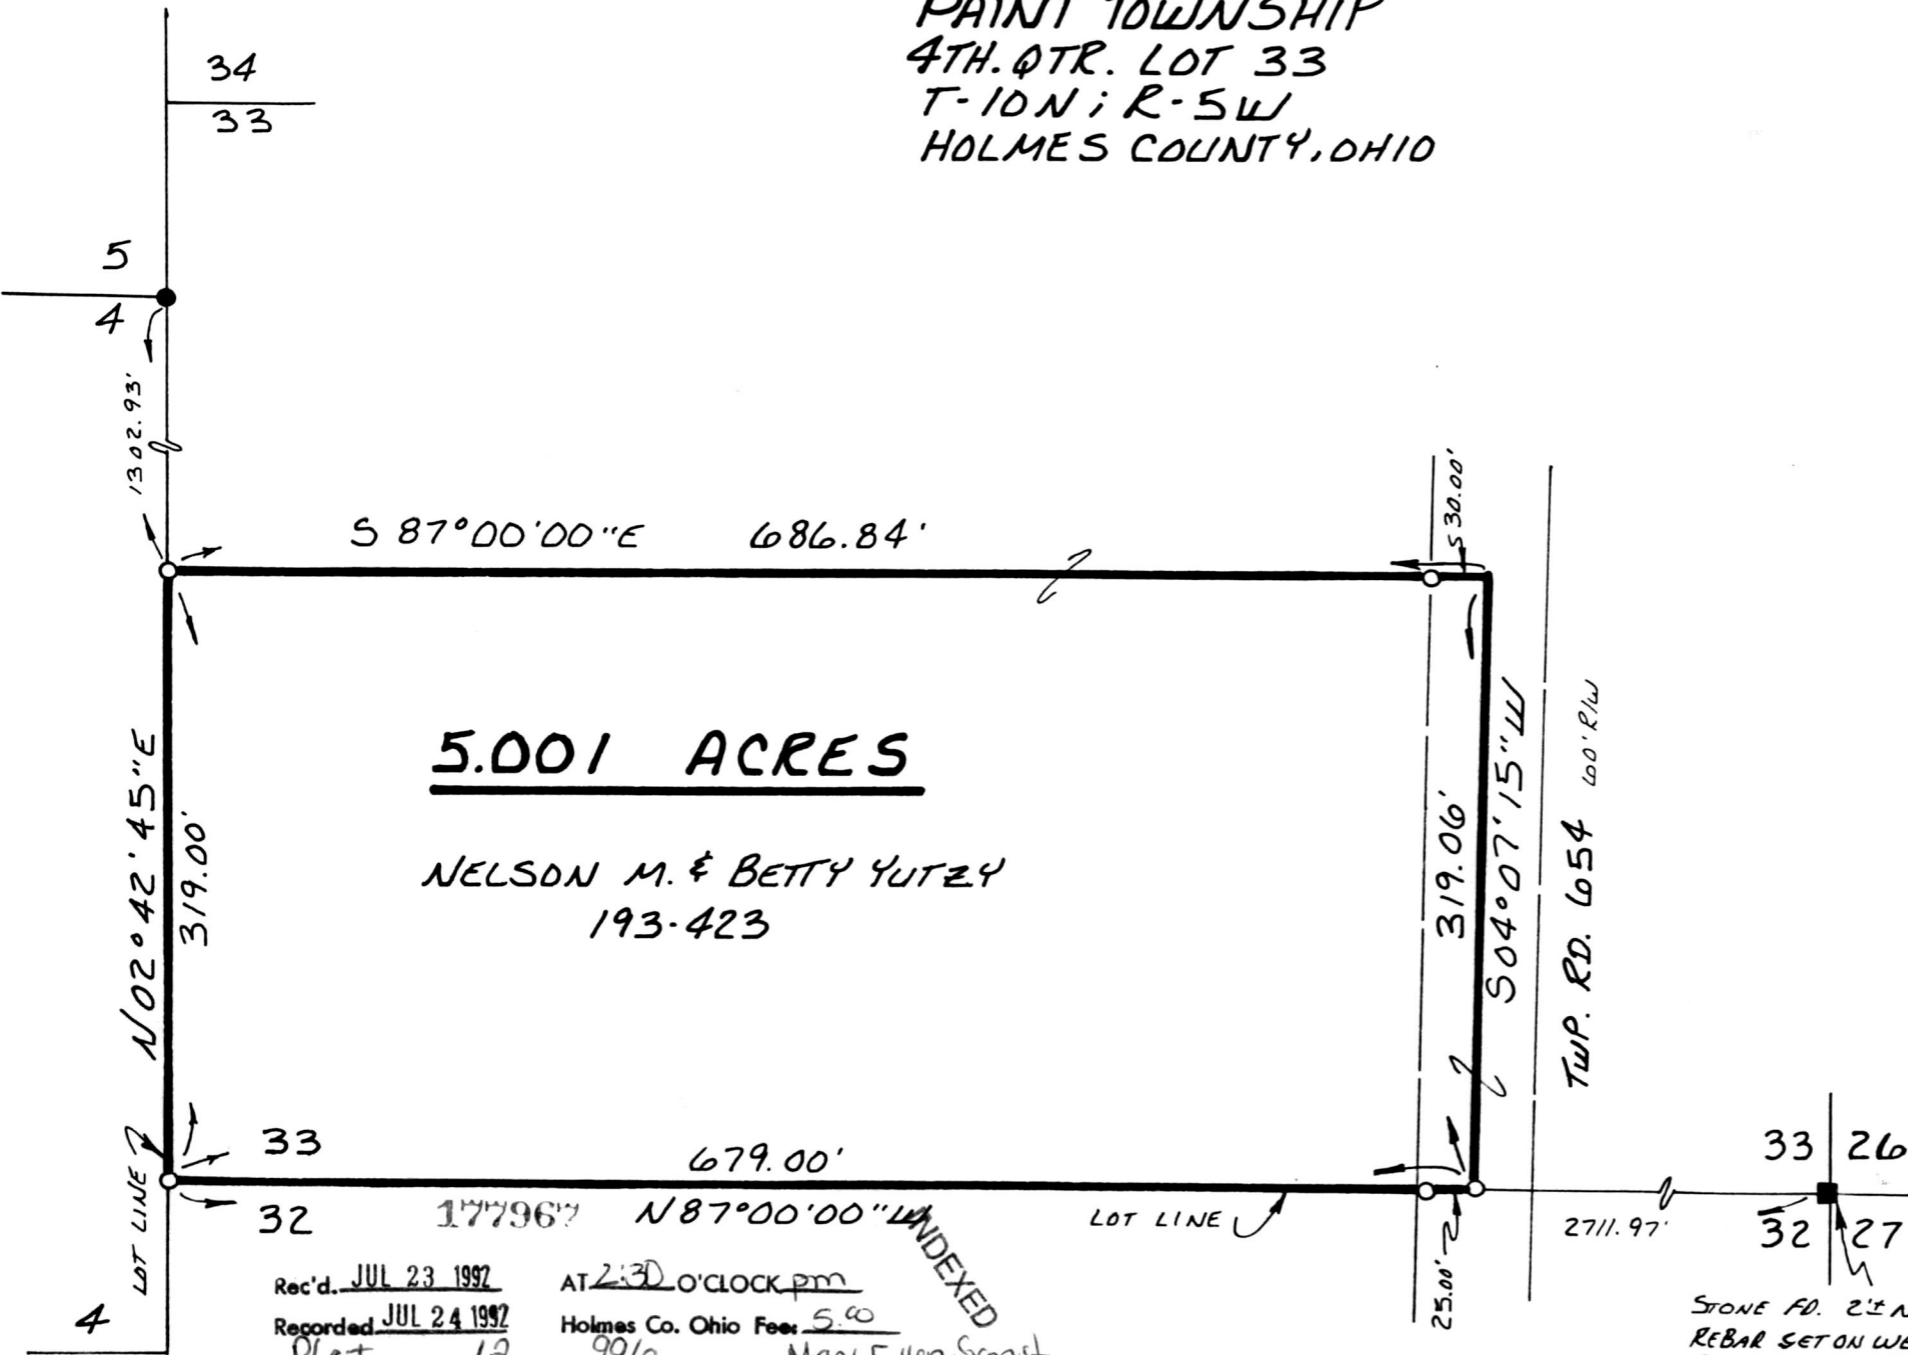

Rec'd. JUL 23 1992 AT 2:30 O'CLOCK pm
 Recorded JUL 24 1992 Holmes Co. Ohio Fee: 5.00
 Plat Vol 12 Pg 996 Recorder Mary Ellen Signist
 Deed vol 256 pg 357 Tom C

INDEXED