


CLARK TOWNSHIP
N.W. QTR. SECTION 7
T-8 N R-5 W
HOLMES COUNTY, OHIO

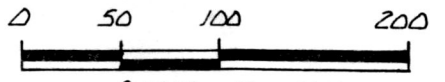

SCALE: 1" = 100'

- IRON PIN FOUND
- ▲ P.R. SPIKE SET
- 5/8" REBAR I.D. CAP SET
I.D. CAP MARKED "BAKER 6938"

REFERENCES:

PLAT VOL. 4 PAGE 87
PLAT VOL. 5 PAGE 112
BEARING ALONG S.R. 557
FROM PLAT VOL. 2 PAGE 125
VARIOUS DEEDS AS SHOWN



I CERTIFY THIS SURVEY TO BE CORRECT
TO THE BEST OF MY KNOWLEDGE.

Donald C Baker
DONALD C. BAKER P.S. 6938

4321 TR 252
GLENMONT OH PH. 377-4177
MAY 27, 1988

LYDIA J. MILLER
151-140

DENNIS & JANET FENDER
158-363
200-377
218-277
221-316

JOE D. & ELIZABETH
ERB
163-21

ALBERT A. & SUSIE A.
KEIM
163-231

GRANTORS:
LEVI A. & EMMA MILLER
DEED VOL. 132 PAGES 85 & 87


1.761 ACRES

177976

REC'D. JUL 24 1992
AT 8:36 O'CLOCK AM
RECORDED JUL 27 1992
Plat VOL 12 PG. 997
Holmes Co. Ohio Fee: \$5.00

INDEXED

Mary Ellen Recorder
Deed vol 256 pg 369
Levi Miller

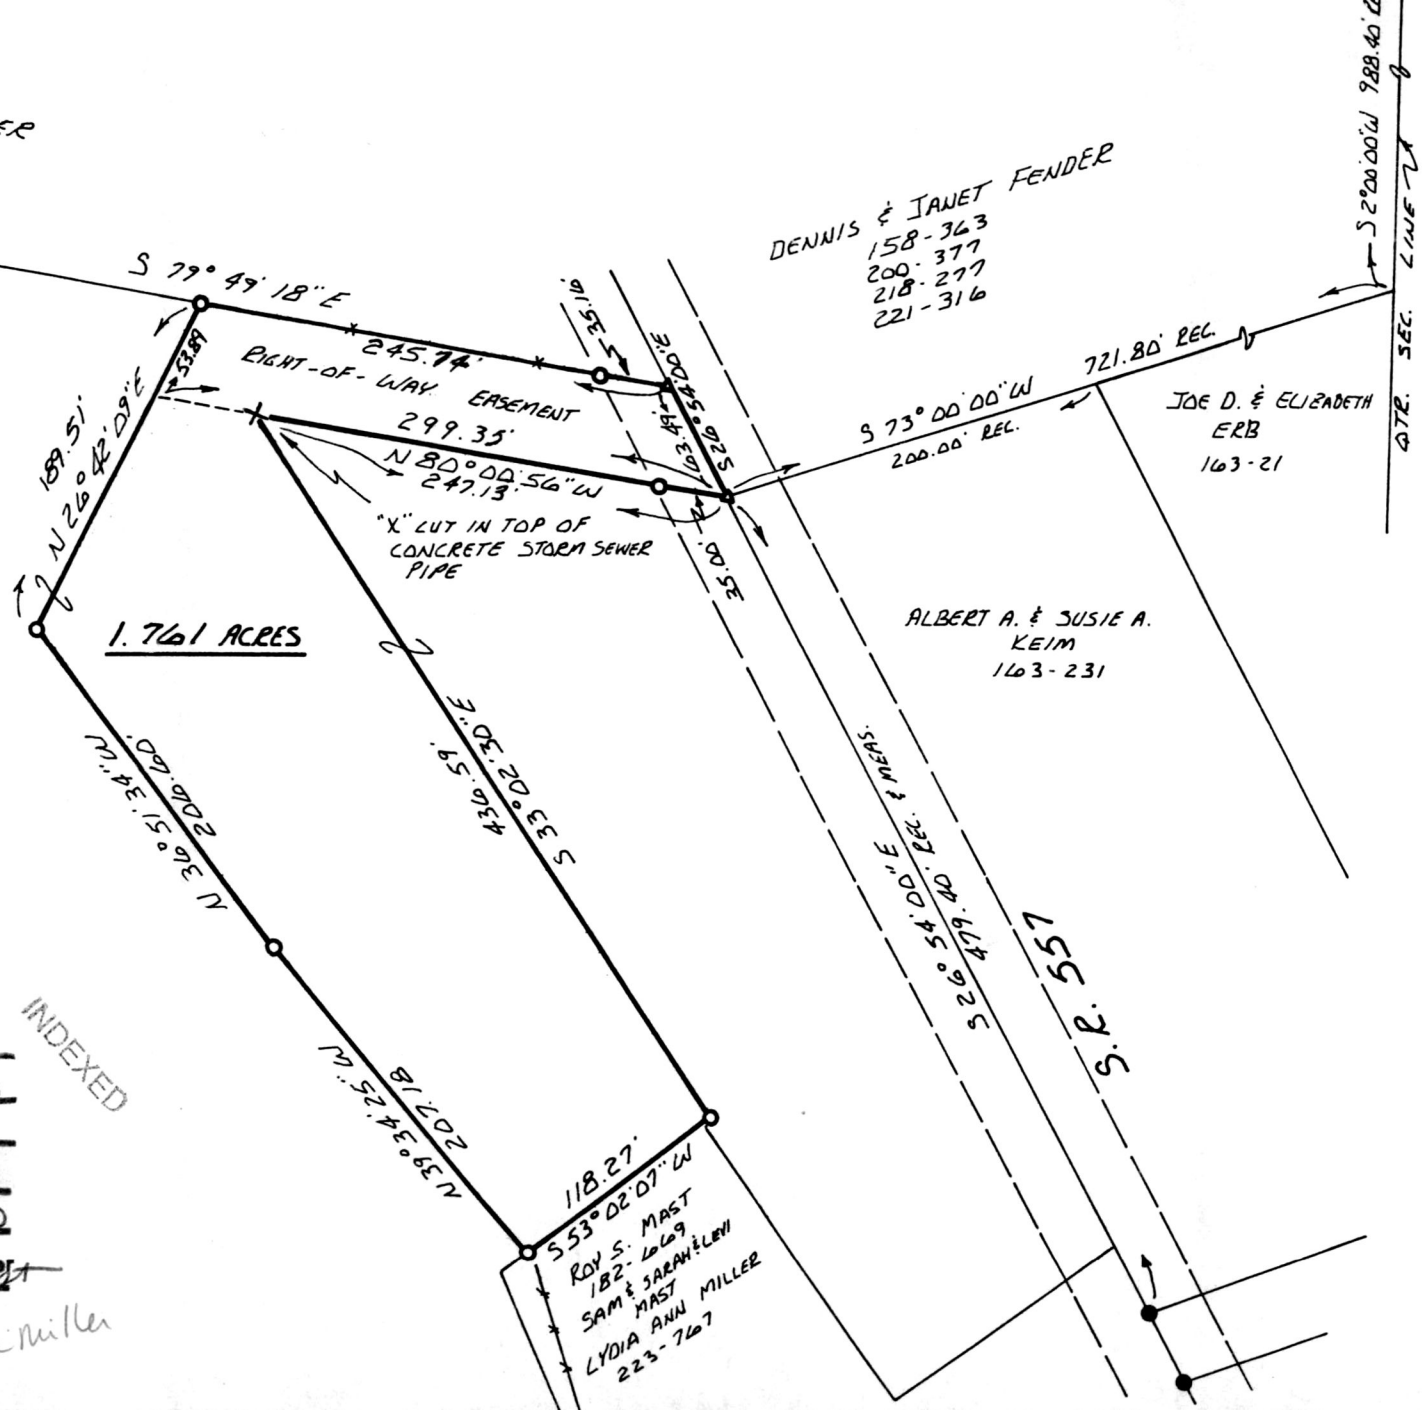

118.27'
553° 02' 07\" W
ROY S. MAST
182-6669
SAM & SARAH LEW
MAST
LYDIA ANN MILLER
223-767

S.R. 557