



This 2.207 Ac. plat is approved for residential wastewater.

James Bluewaker
Sanitarian Date 7-27-88

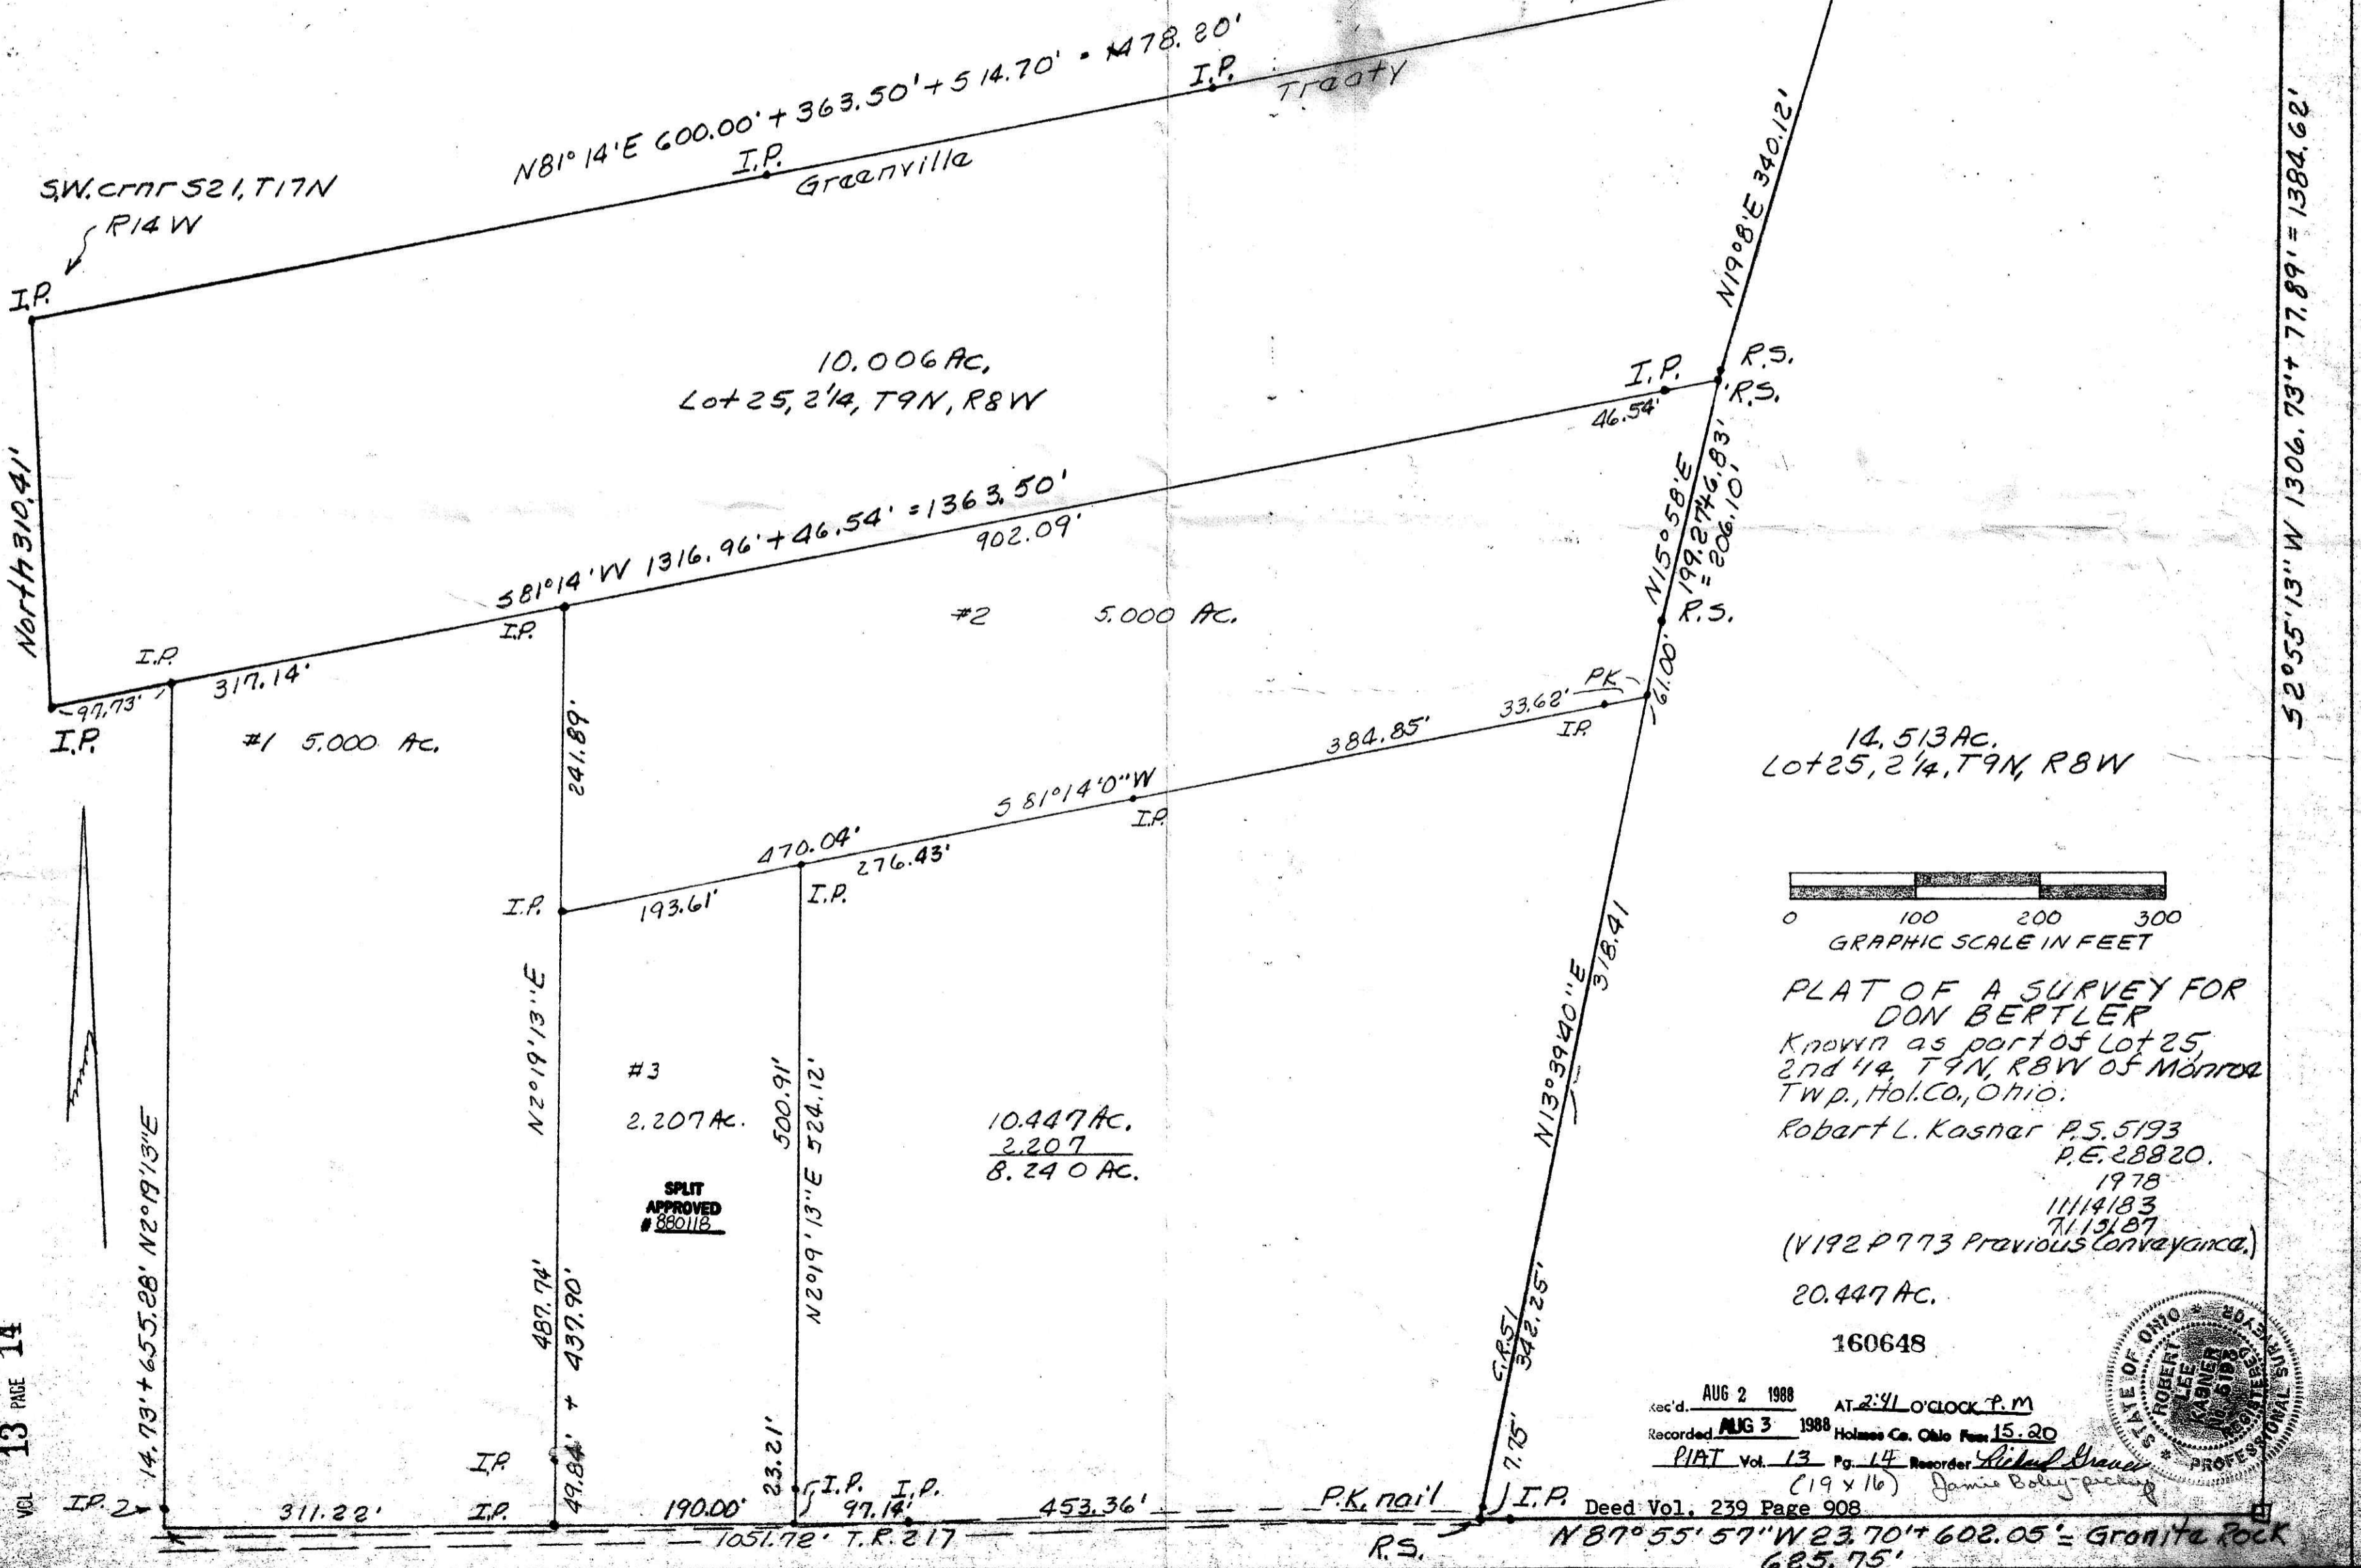

14.513 AC.
Lot 25, 2 1/4, T9N, R8W

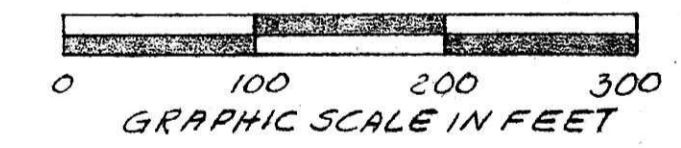

PLAT OF A SURVEY FOR
DON BERTLER
Known as part of Lot 25,
2nd 1/4, T9N, R8W of Morrow
Twp., Hol. Co., Ohio.

Robert L. Kasner P.S. 5193
P.E. 28820.
1978
11/14/83
7/15/87
(V192 P773 Previous conveyance.)

20.447 AC.
160648

rec'd. AUG 2 1988 AT 2:41 O'CLOCK P.M.
Recorded AUG 3 1988 Holmes Co. Ohio Fee 15.20
PIAT Vol. 13 Pg. 14 Recorder *Robert Shaver*
(19 x 16) *Jamie Boley* picking
Deed Vol. 239 Page 908



N87°55'57"W 23.70' + 602.05' = Granite Rock
685.75'