


161407

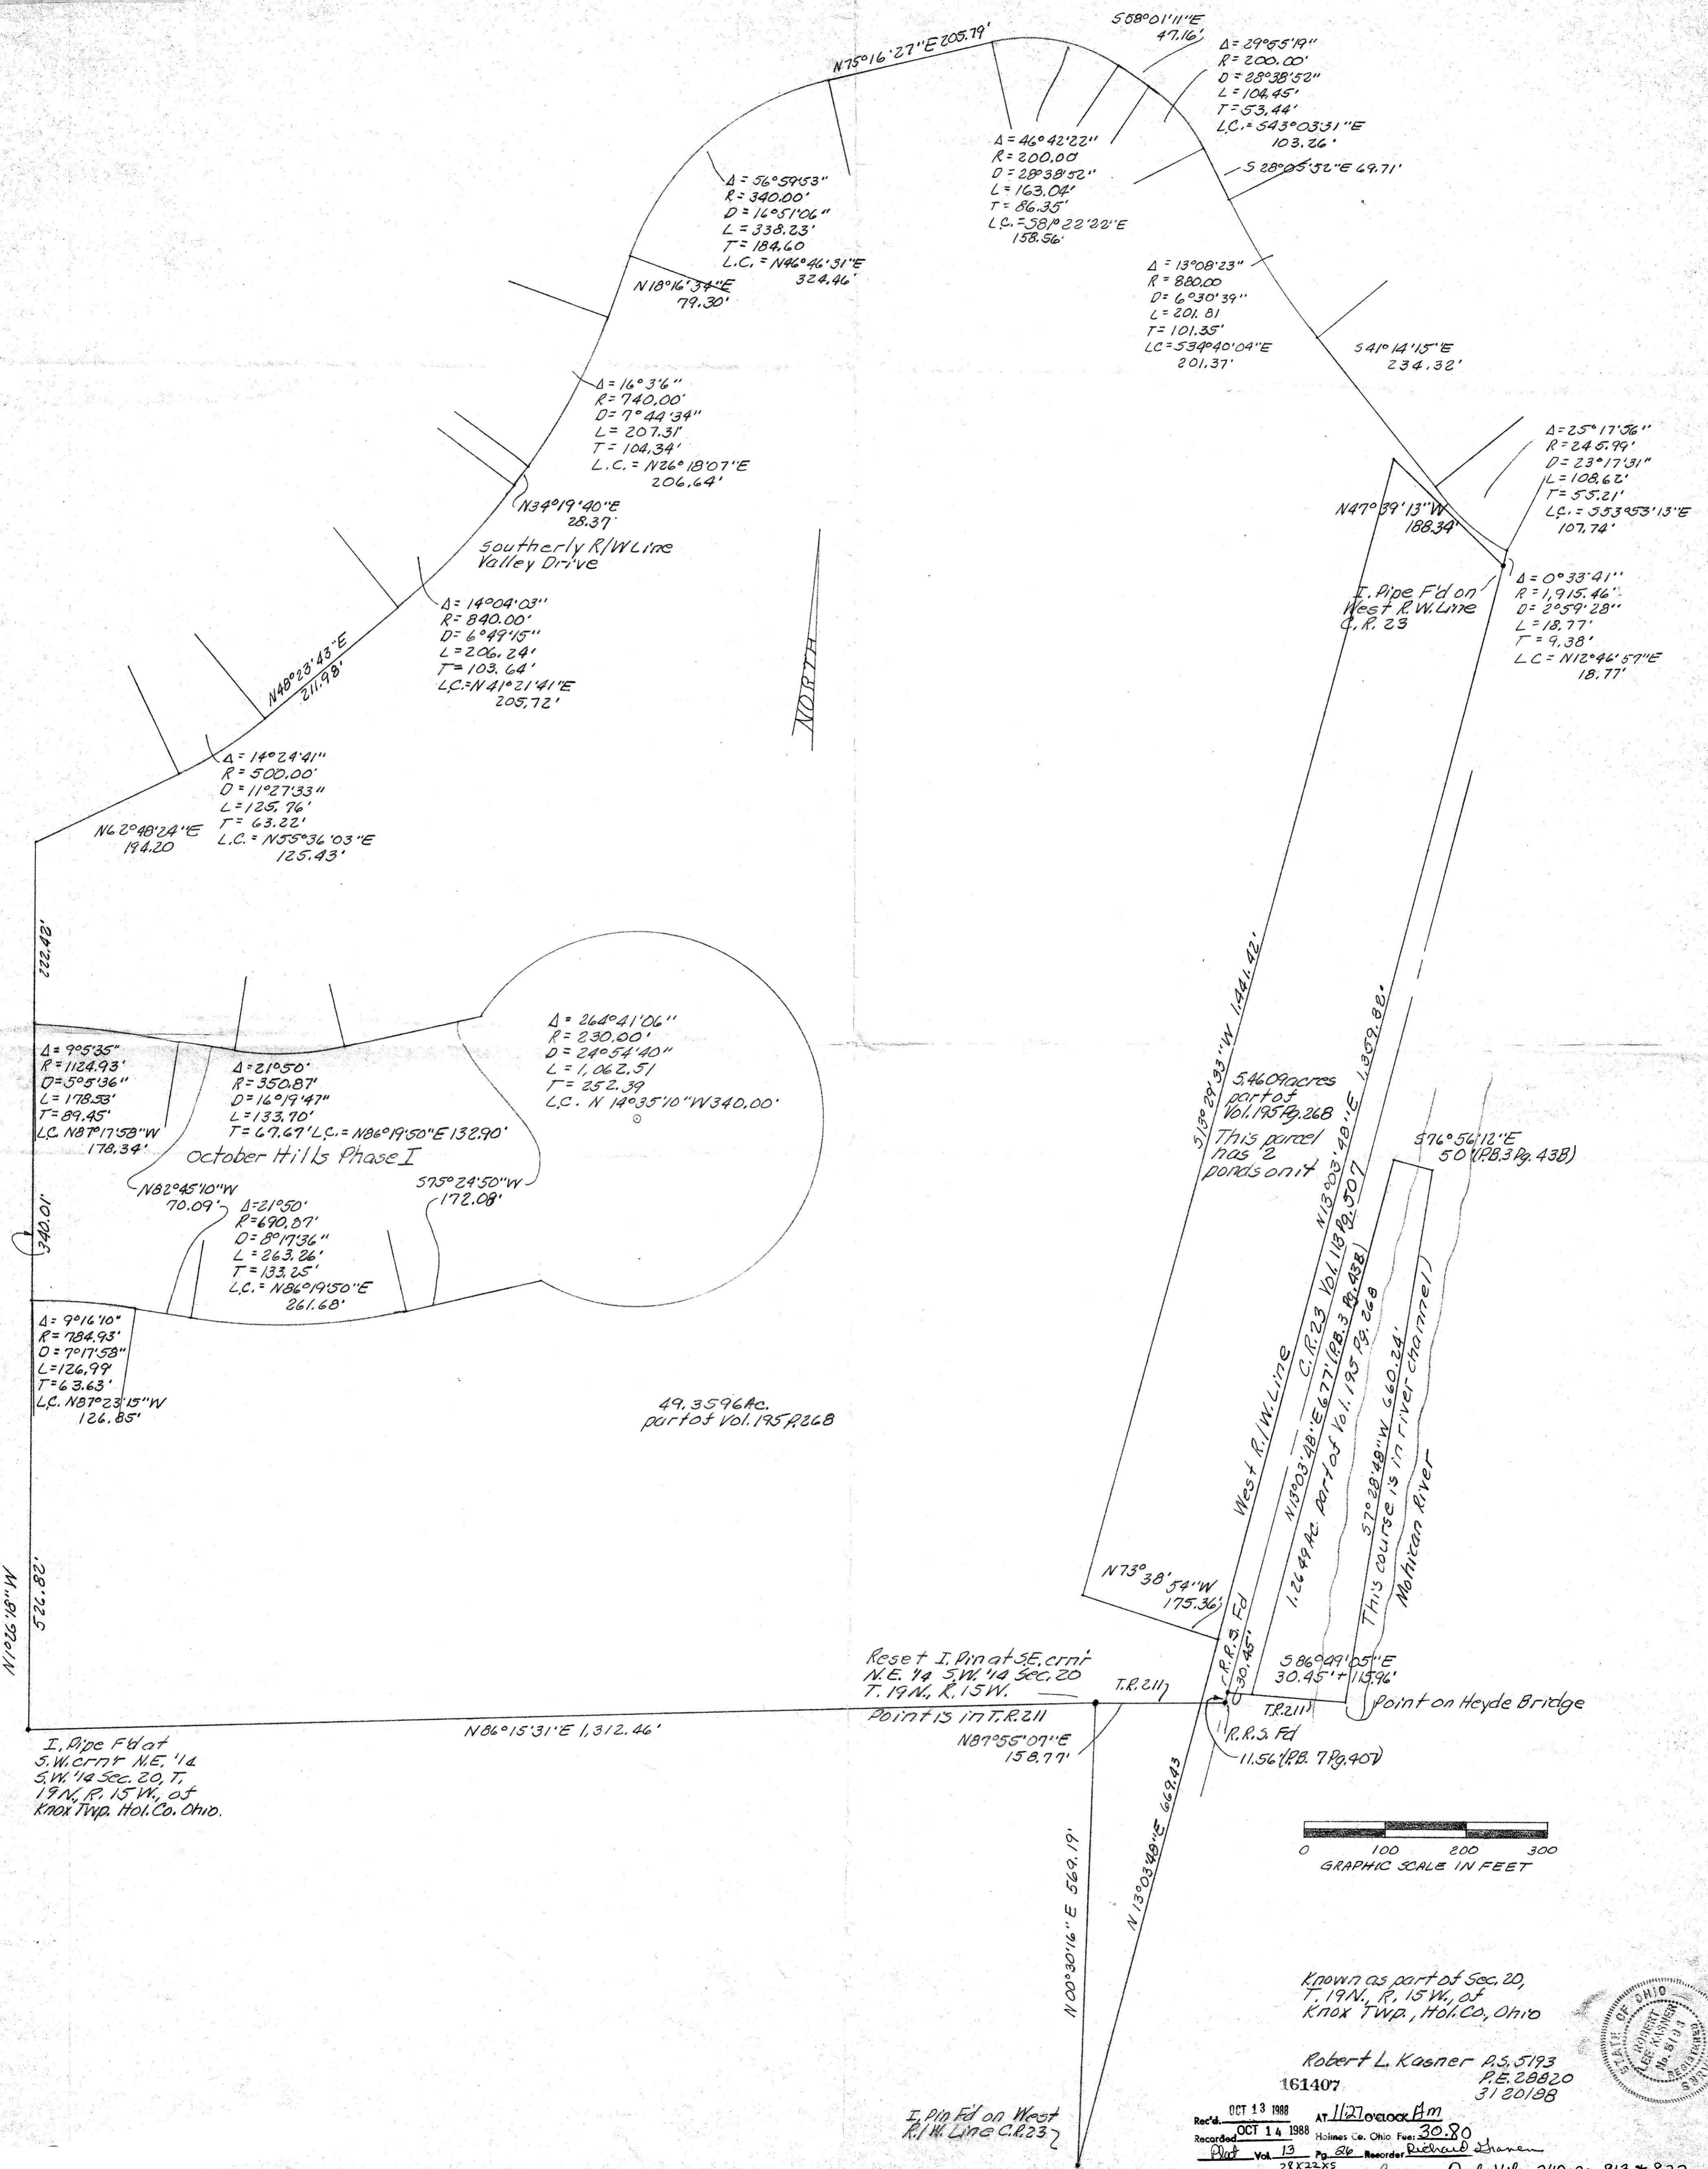

Reset I. Pin at SE. crit
 N.E. 1/4 SW 1/4 Sec. 20
 T. 19N., R. 15W.

I. Pipe Fd at
 S.W. crit NE. 1/4
 S.W. 1/4 Sec. 20, T.
 19N., R. 15W., of
 Knox Twp., Hol. Co., Ohio.

0 100 200 300
 GRAPHIC SCALE IN FEET

Known as part of Sec. 20,
 T. 19N., R. 15W., of
 Knox Twp., Hol. Co., Ohio

Robert L. Kasner A.S. 5193
 161407 P.E. 28820
 3/20/98



OCT 13 1988 AT 11:27 o'clock AM
 Recorded OCT 14 1988 Holmes Co., Ohio Fee: 30.80
 Plat Vol. 13 Pg. 26 Recorder: Richard Shaver
 28 X 22 X 5 Deed Vol. 240 pg. 813 + 822

I. Pin Fd on West
 R/W Line C.R. 23