
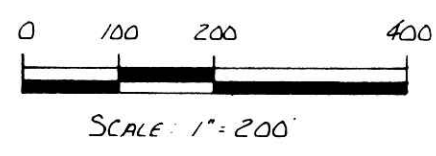


KILLBUCK TOWNSHIP  
SECTION 7, T-8N; R-7W  
HOLMES COUNTY, OHIO

SURVEYED FOR: DON & LUCILLE LOWE

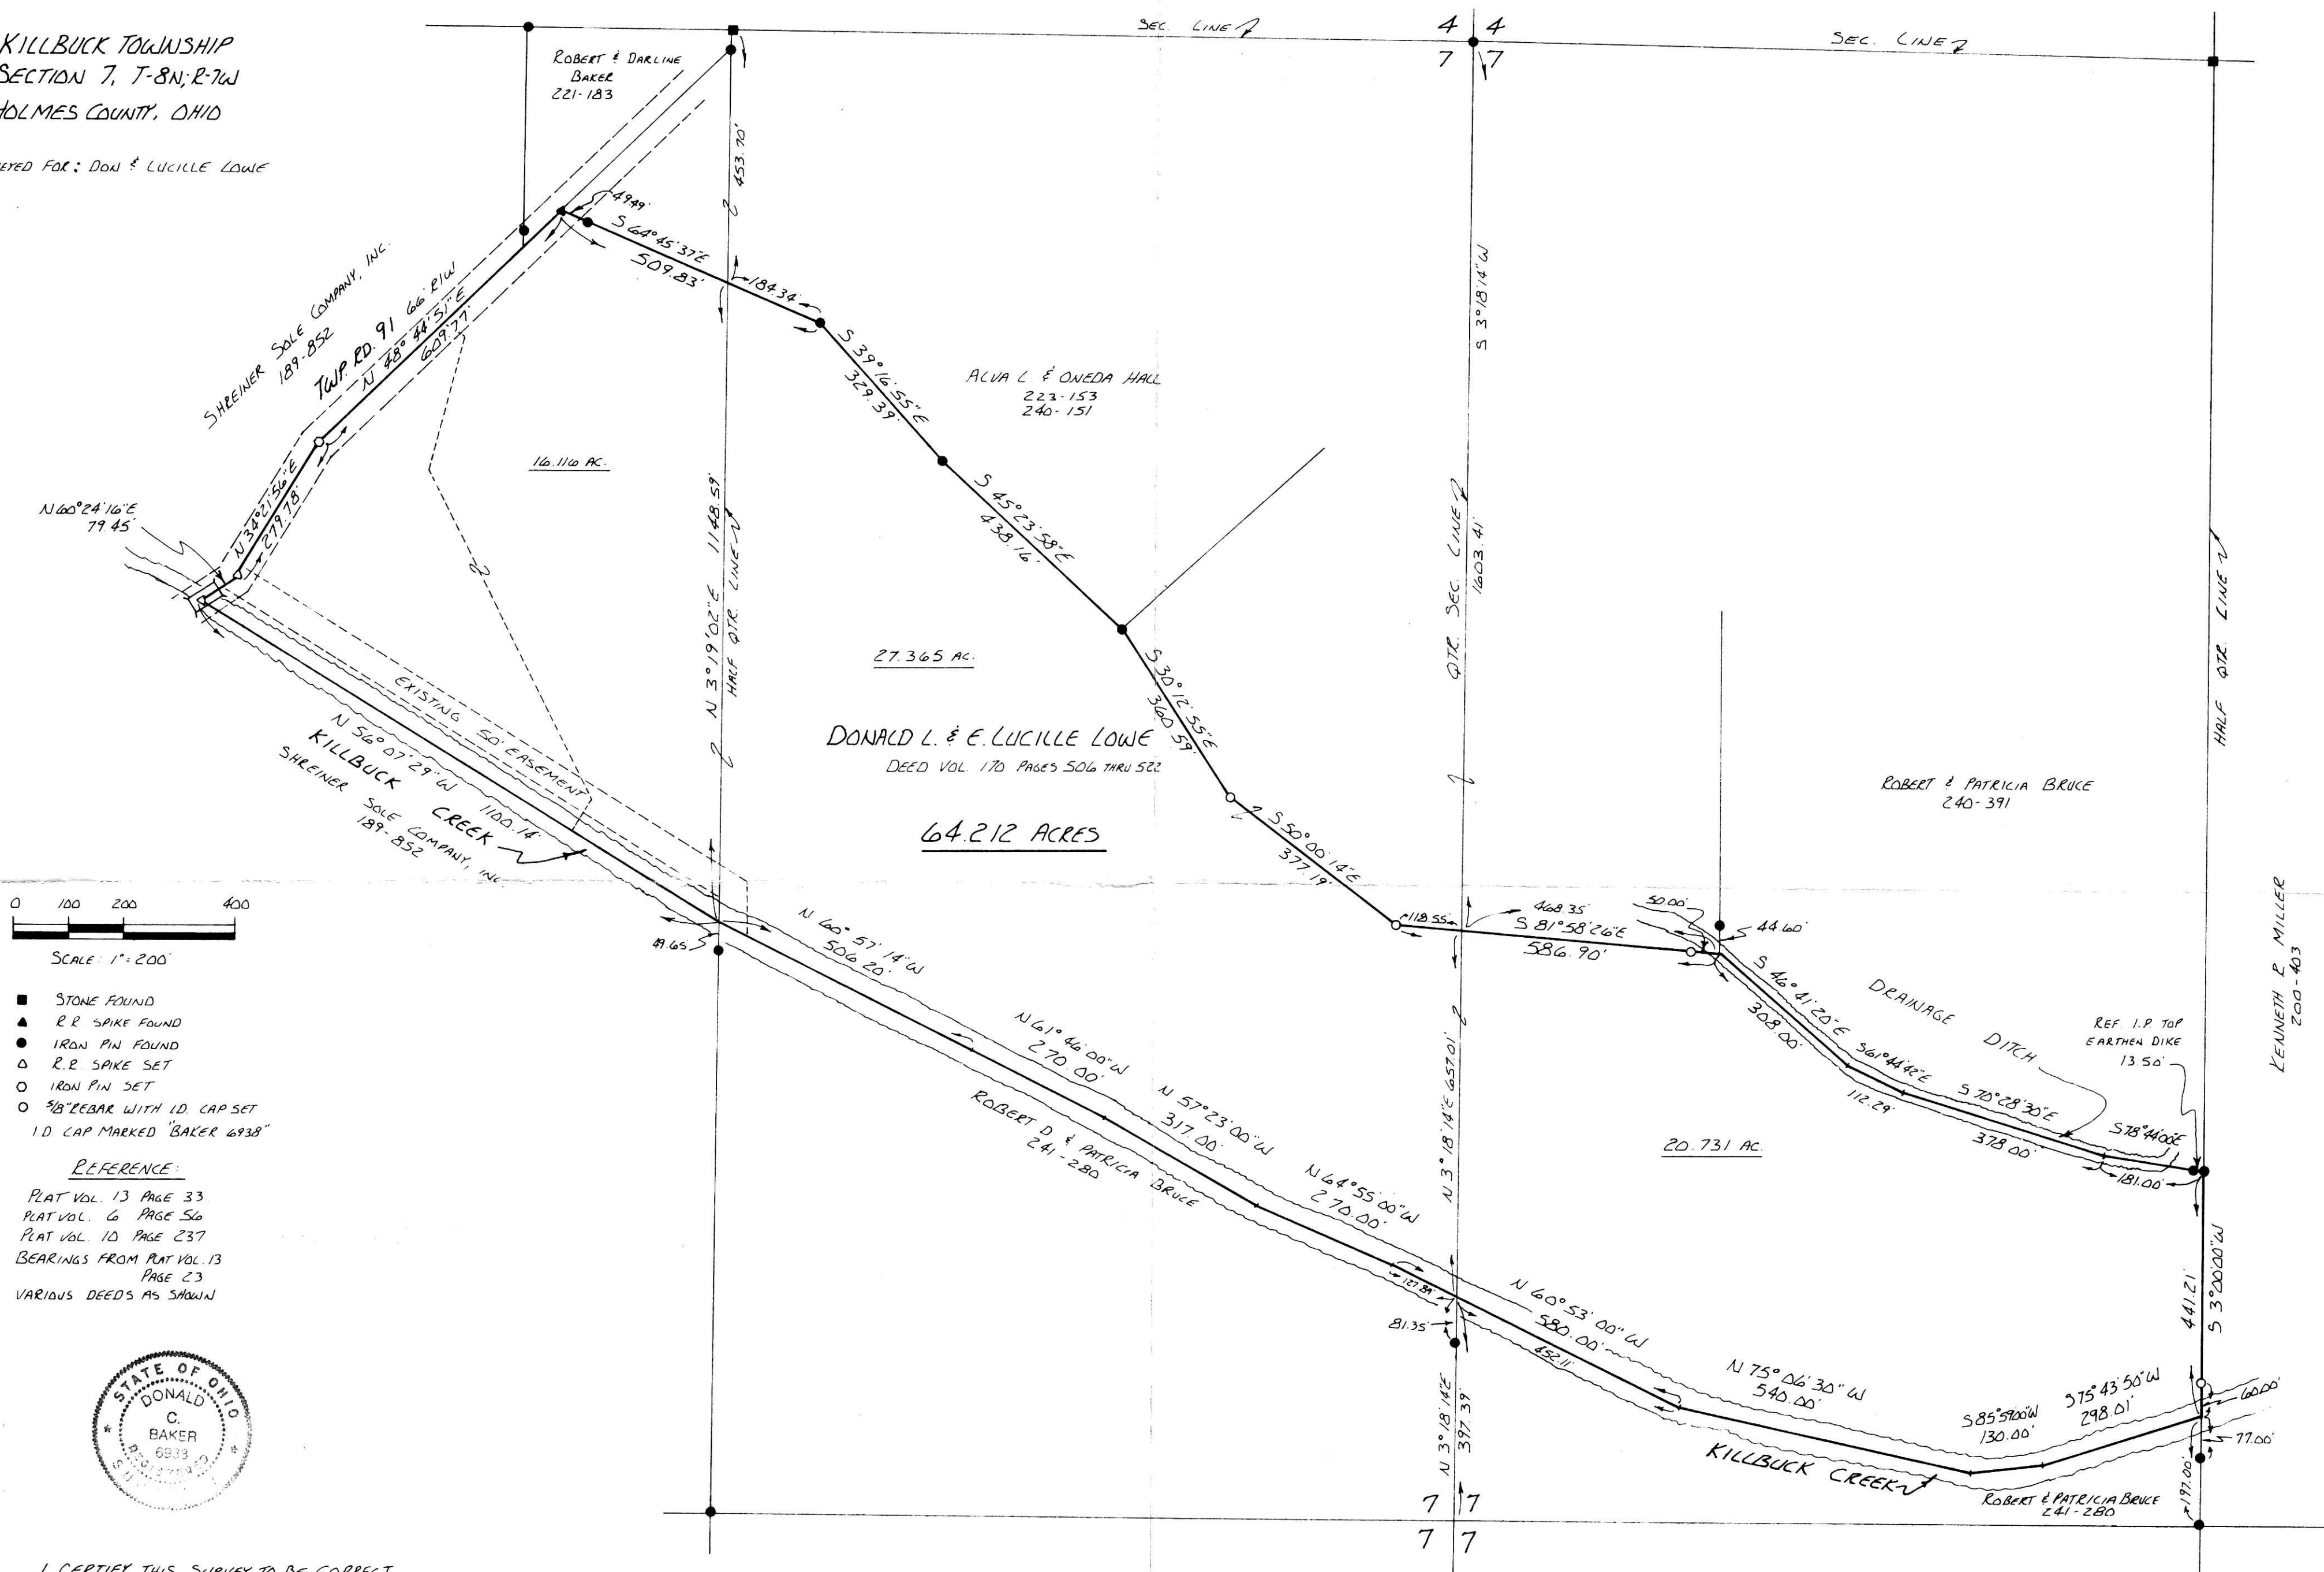

- STONE FOUND
- ▲ R.R. SPIKE FOUND
- IRON PIN FOUND
- △ R.R. SPIKE SET
- IRON PIN SET
- 5/8" REBAR WITH I.D. CAP SET
- I.D. CAP MARKED "BAKER 6938"

REFERENCE:

PLAT VOL. 13 PAGE 33  
 PLAT VOL. 6 PAGE 56  
 PLAT VOL. 10 PAGE 237  
 BEARINGS FROM PLAT VOL. 13  
 PAGE 23  
 VARIOUS DEEDS AS SHOWN



I CERTIFY THIS SURVEY TO BE CORRECT  
 TO THE BEST OF MY KNOWLEDGE.

*Donald C. Baker*

DONALD C. BAKER PS. 6938  
 4321 TR 252  
 GLENMOUNT, OH.

NOV 28, 1988

162281

REC'D DEC 29 1988  
 AT 3:55 O'CLOCK P.  
 RECORDED DEC 30 1988  
 Plat VOL 13 PG. 45  
 Holmes Co. Ohio Fee: \$1.60  
 Richard H. ... Recorder  
 Dan M.

Deed Vol. 241 Page 754

7 | 8  
7 | 8