



HARDY TOWNSHIP
S.E. QTR. SECTION 19
T-9 N R-7 W
VILLAGE OF MILLERSBURG
HOLMES COUNTY, OHIO

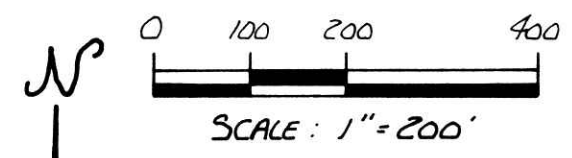

- IRON PIN FOUND
- CONC. MON. FOUND
- 5/8" REBAR WITH I.D. CAP SET
I.D. CAP MARKED "BAKER 6938"

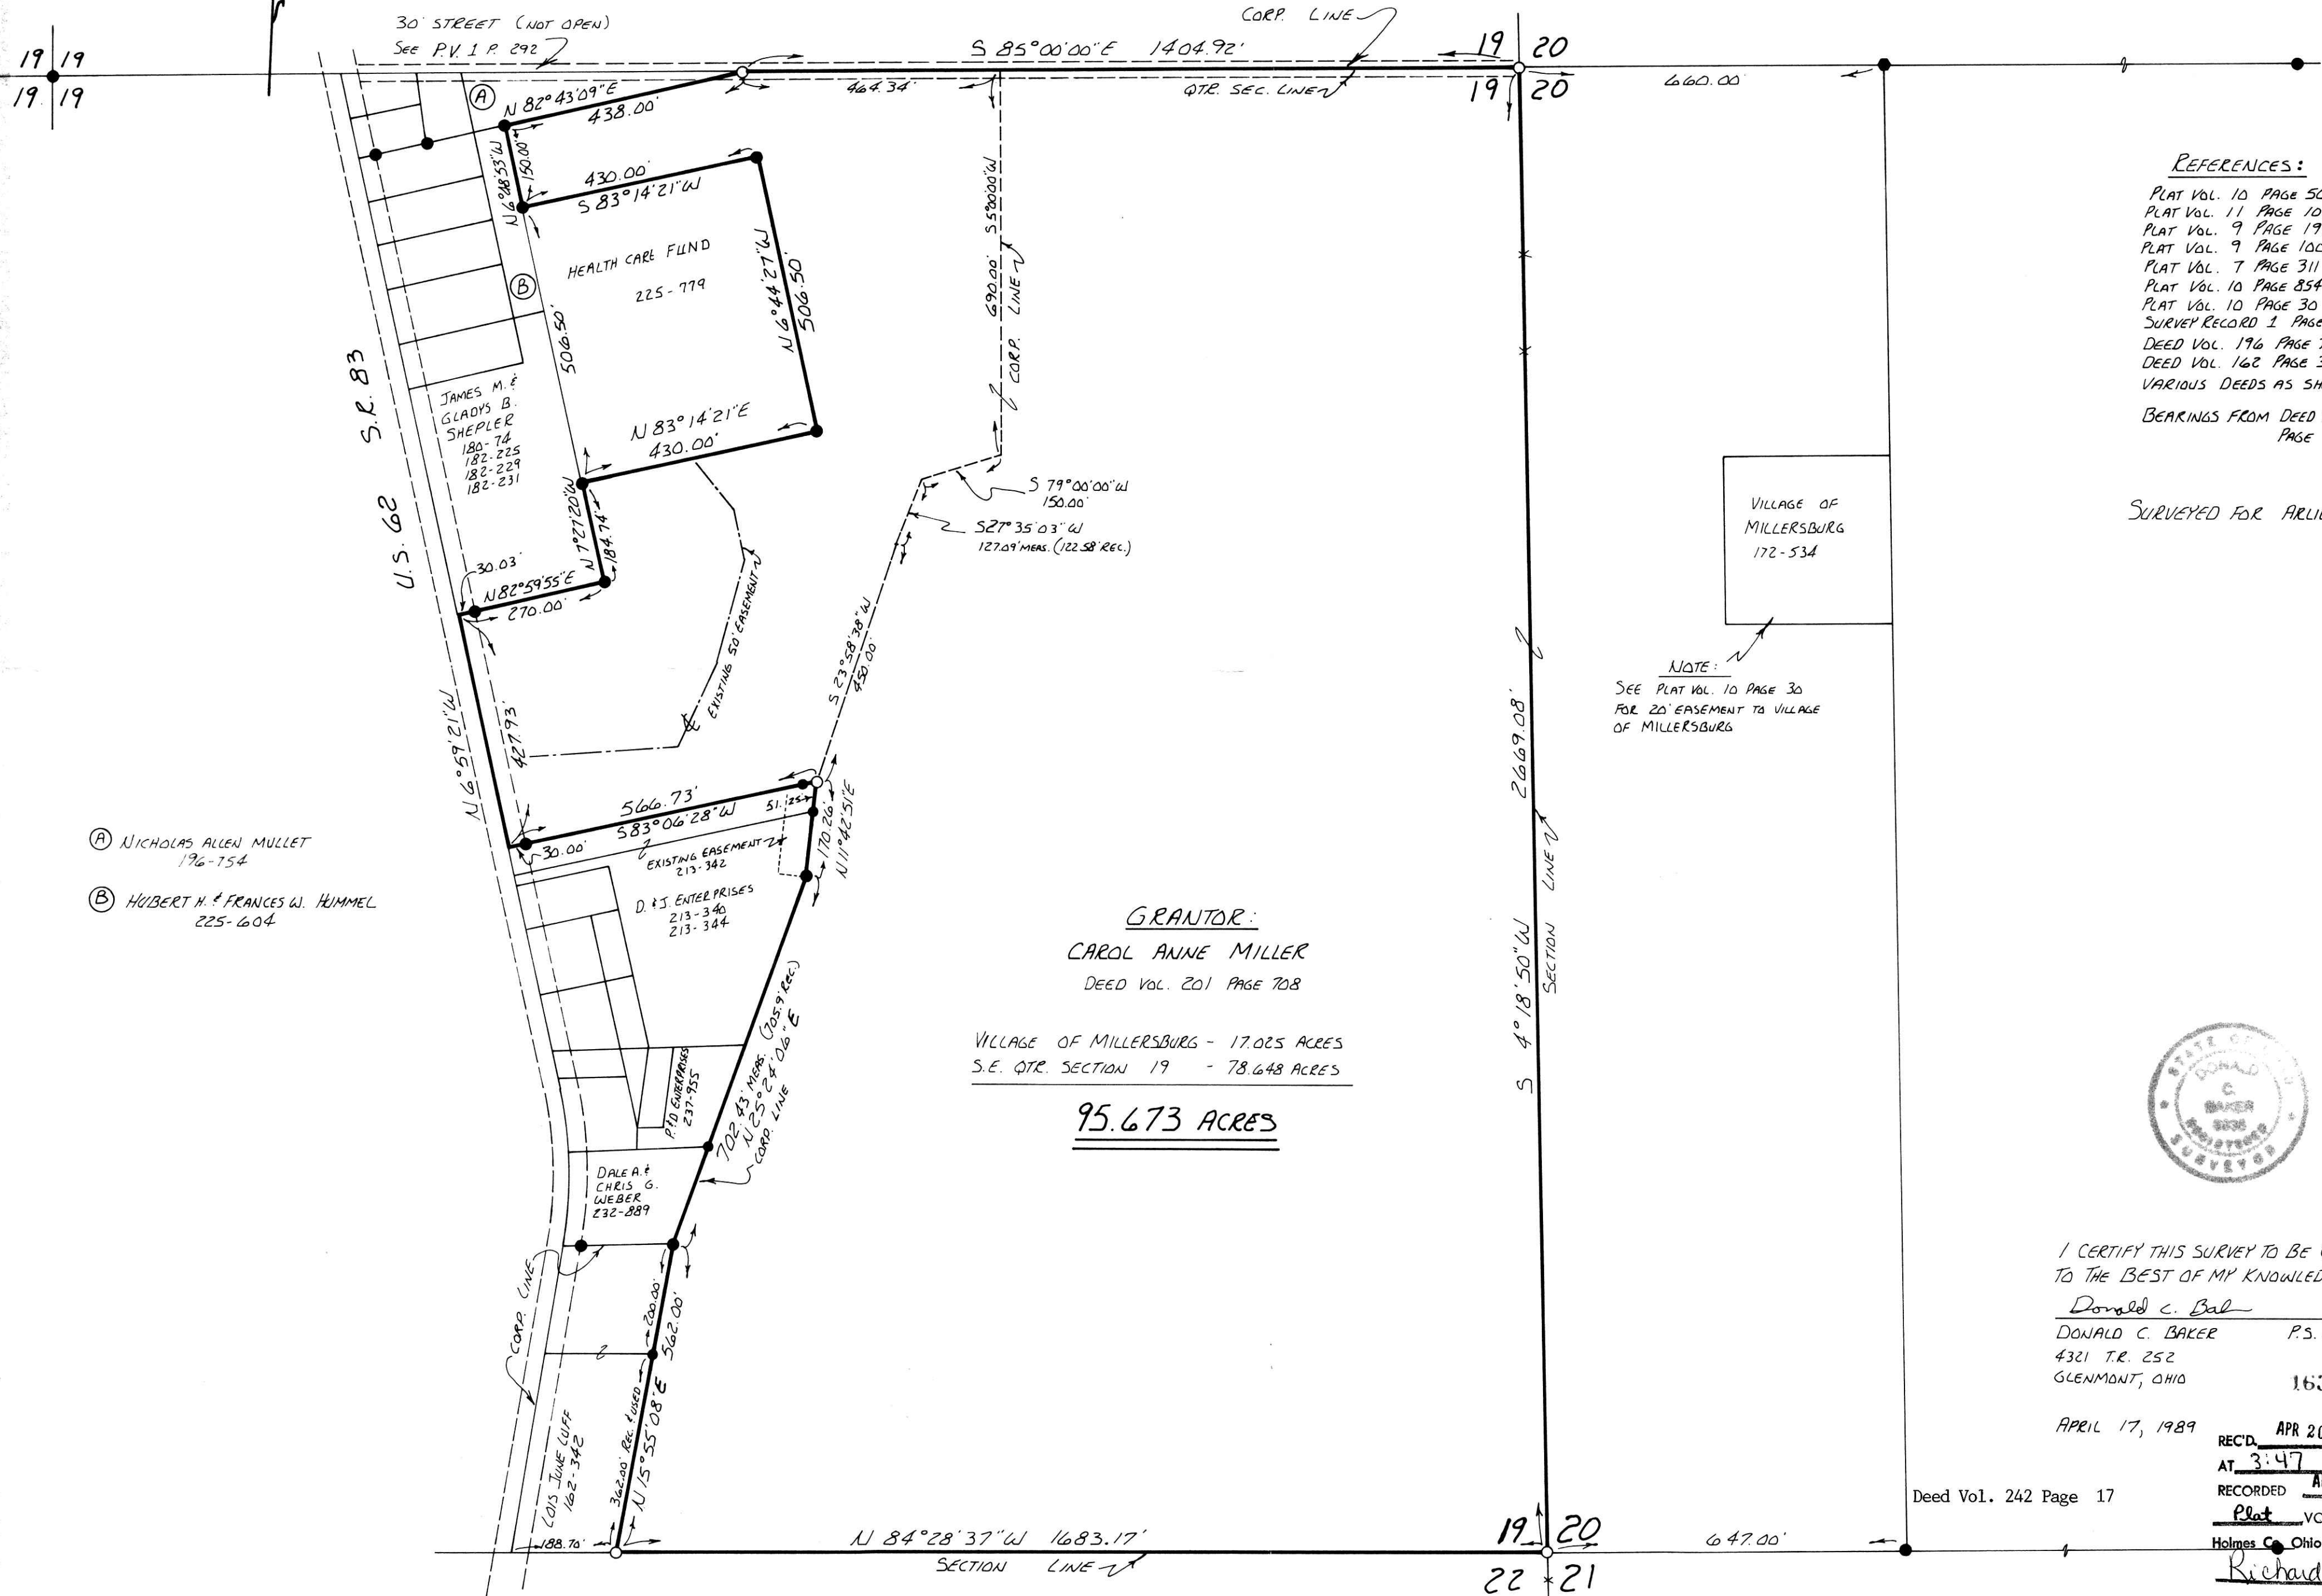

- REFERENCES:
- PLAT VOL. 10 PAGE 504
 - PLAT VOL. 11 PAGE 101
 - PLAT VOL. 9 PAGE 191
 - PLAT VOL. 9 PAGE 100
 - PLAT VOL. 7 PAGE 311
 - PLAT VOL. 10 PAGE 854
 - PLAT VOL. 10 PAGE 30
 - SURVEY RECORD 1 PAGE C92
 - DEED VOL. 196 PAGE 754
 - DEED VOL. 162 PAGE 342
 - VARIOUS DEEDS AS SHOWN
- BEARINGS FROM DEED VOL. 201
PAGE 708

SURVEYED FOR ARLIE RODHE

VILLAGE OF
MILLERSBURG
172-534

NOTE:
SEE PLAT VOL. 10 PAGE 30
FOR 20' EASEMENT TO VILLAGE
OF MILLERSBURG

- (A) NICHOLAS ALLEN MULLET
196-754
- (B) HUBERT H. & FRANCES W. HUMMEL
225-604

GRANTOR:
CAROL ANNE MILLER
DEED VOL. 201 PAGE 708

VILLAGE OF MILLERSBURG - 17.025 ACRES
S.E. QTR. SECTION 19 - 78.648 ACRES

95.673 ACRES



I CERTIFY THIS SURVEY TO BE CORRECT
TO THE BEST OF MY KNOWLEDGE.

Donald C. Baker
DONALD C. BAKER P.S. 6938
4321 T.R. 252
GLENMONT, OHIO

APRIL 17, 1989

REC'D APR 20 1989
AT 3:47 O'CLOCK PM
RECORDED APR 21 1989
Plat VOL 13 PG. 63
Holmes Co. Ohio Fee: \$21.60
Richard Craven Recorder

Deed Vol. 242 Page 17

163514