


164365

ALVIN A & EFFIE MILLER
238-511

EMMA & MARY
SHROCK
151-505
189-720

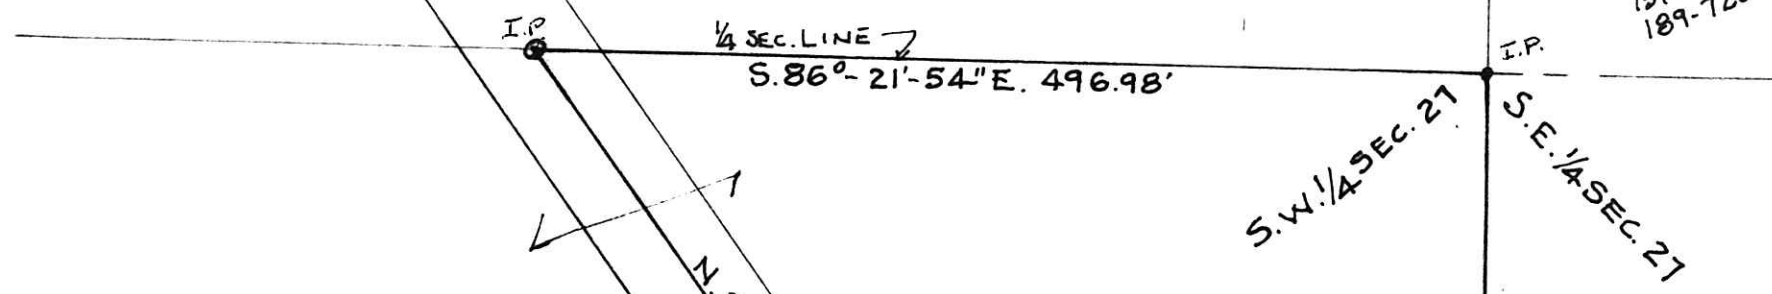


3.9712 Ac.

JJY CONSTRUCTION, INC.
241-287
240-269

LEGEND

- IRON PIN FOUND (OR R.R. SPIKE AS NOTED)
- ⊙ IRON PIN SET (OR R.R. SPIKE AS NOTED)

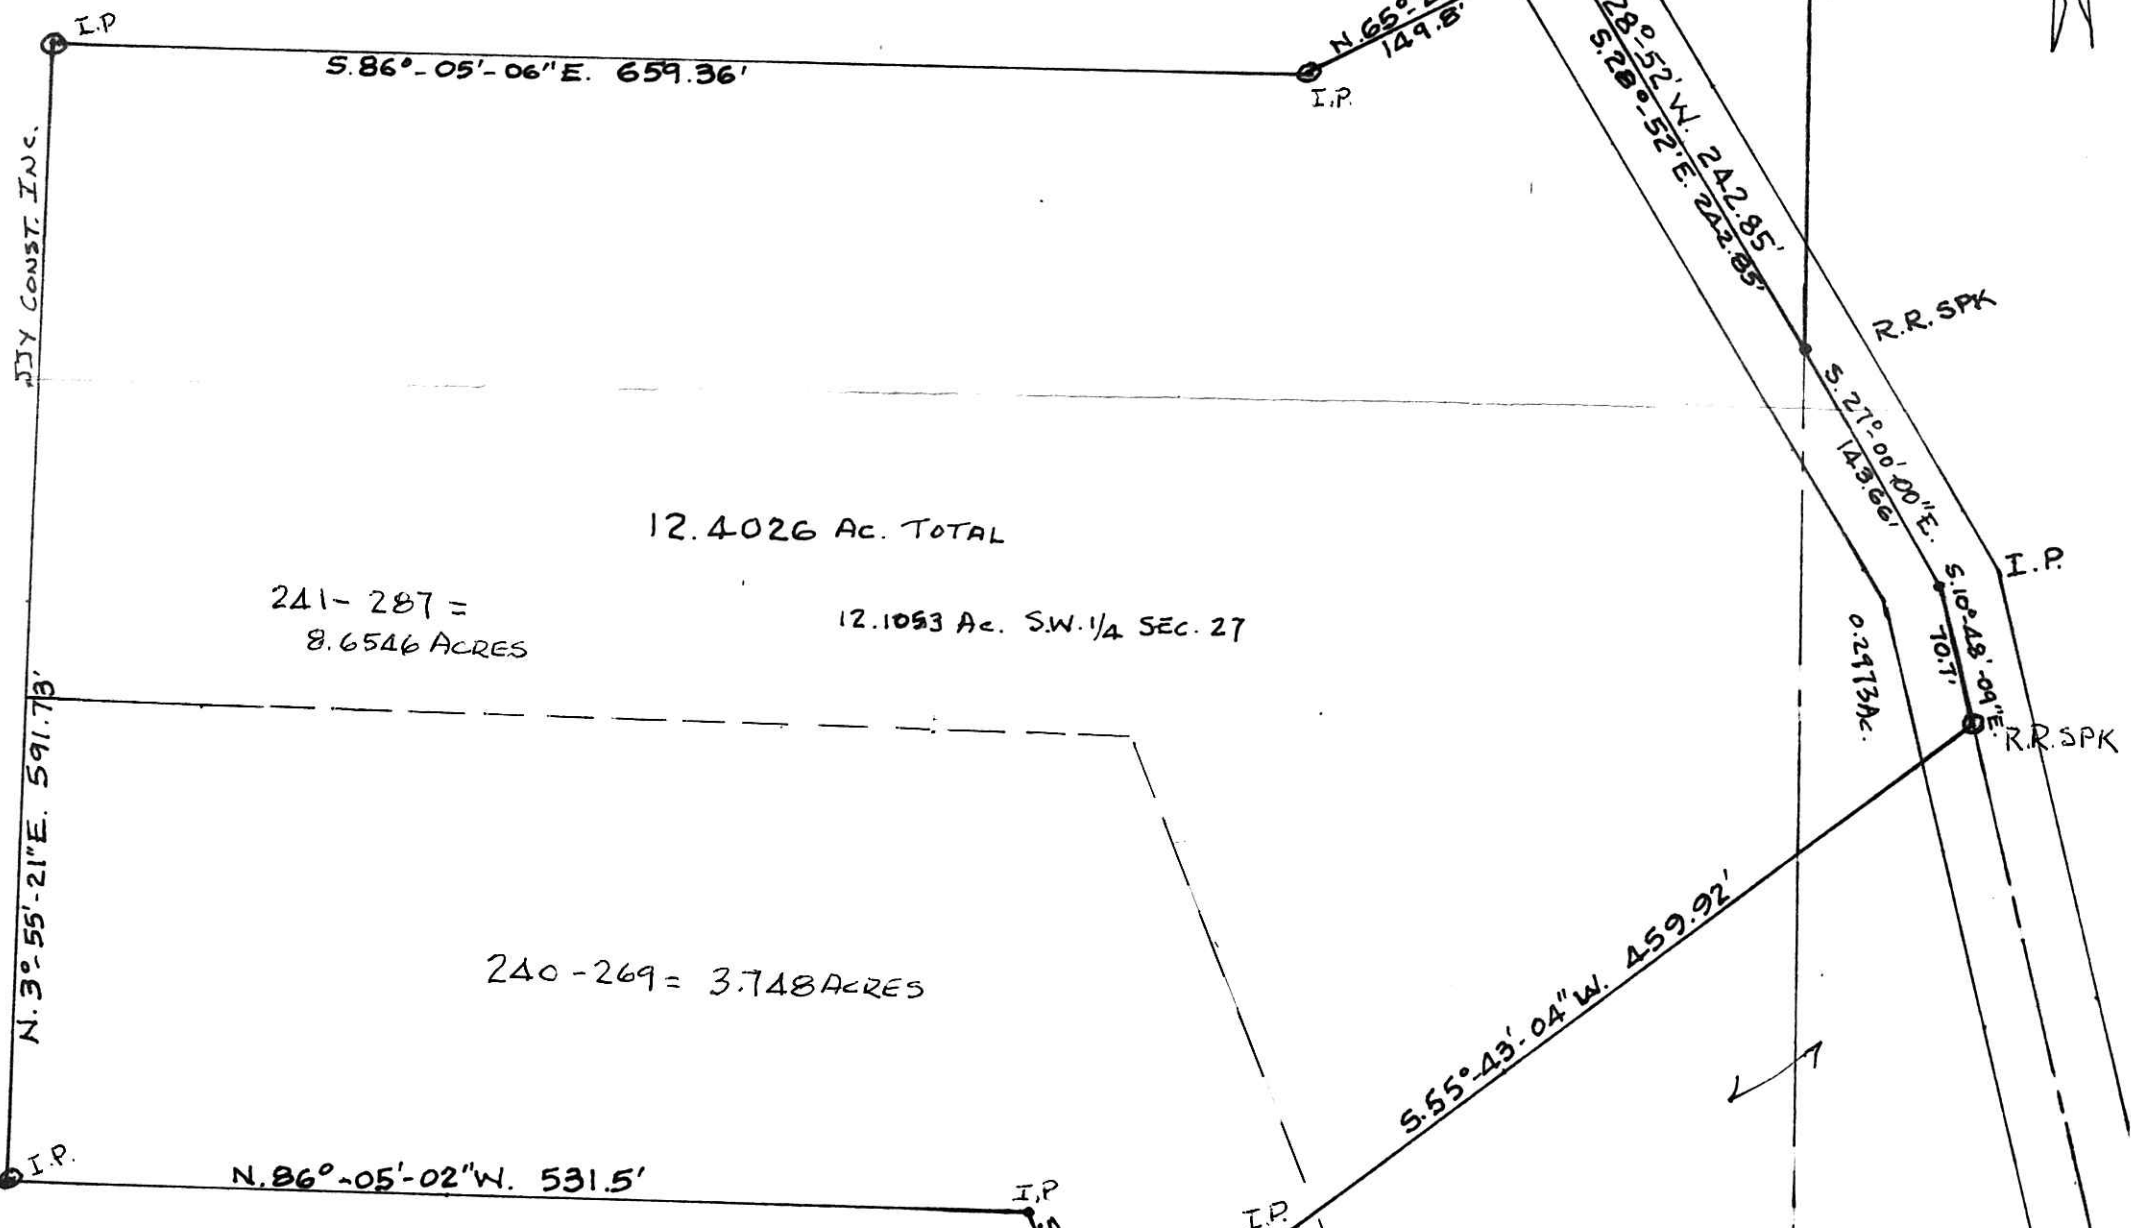

12.4026 Ac. TOTAL

241-287 =
8.6546 ACRES

12.1093 Ac. S.W. 1/4 SEC. 27

240-269 = 3.748 ACRES

RALPH D. & LINDA F. MILLER
228-280

JJY CONSTRUCTION, INC.
241-287
240-269

PLAT OF A SURVEY OF A PART
OF THE S.W. 1/4 OF SEC. 27 AND A
PART OF THE S.E. 1/4 OF SEC. 27; TWP. 15,
RANGE 11, PAINT TOWNSHIP, HOLMES
COUNTY, OHIO FOR JJY CONSTRUCTION, INC.
SCALE - 1" = 100'
MARCH 17, 1989
R.H. HUNSINGER, #3685, REGISTERED SURVEYOR



164365

Recorded JUN 29 1989 AT 11:50 O'CLOCK A.M.
Recorded JUN 30 1989 Holmes Co. Ohio Fee: 10.80
Plat Vol. 13 Pg. 73 Recorder Richard Tharen
June