


MECHANIC TOWNSHIP  
N.E. QTR. FRACT'1 SEC. 8  
2<sup>ND</sup> QTR. TOWNSHIP  
PART OF LOTS 3, 4, 5 & 6  
T-8N R-6W  
HOLMES COUNTY, OHIO



SURVEYED FOR JACOB KAMM

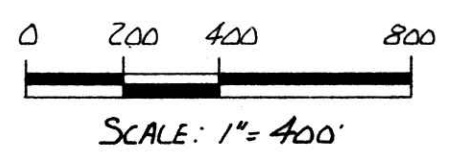

- STONE FOUND
- IRON PIN FOUND
- 5/8" REBAR WITH I.D. CAP SET  
I.D. CAP MARKED "BAKER 6938"

REFERENCES:

- PLAT VOL. 6 PAGE 1
- PLAT VOL. 4 PAGE 53
- PLAT VOL. 3 PAGE 56
- SURVEY RECORD 5 PAGE 275
- SURVEY RECORD 2 PAGE 153
- VARIOUS DEEDS AS SHOWN
- BEARINGS ASSUMED

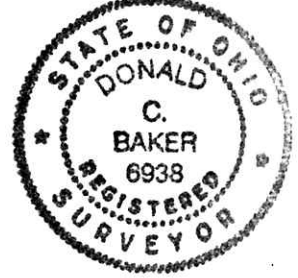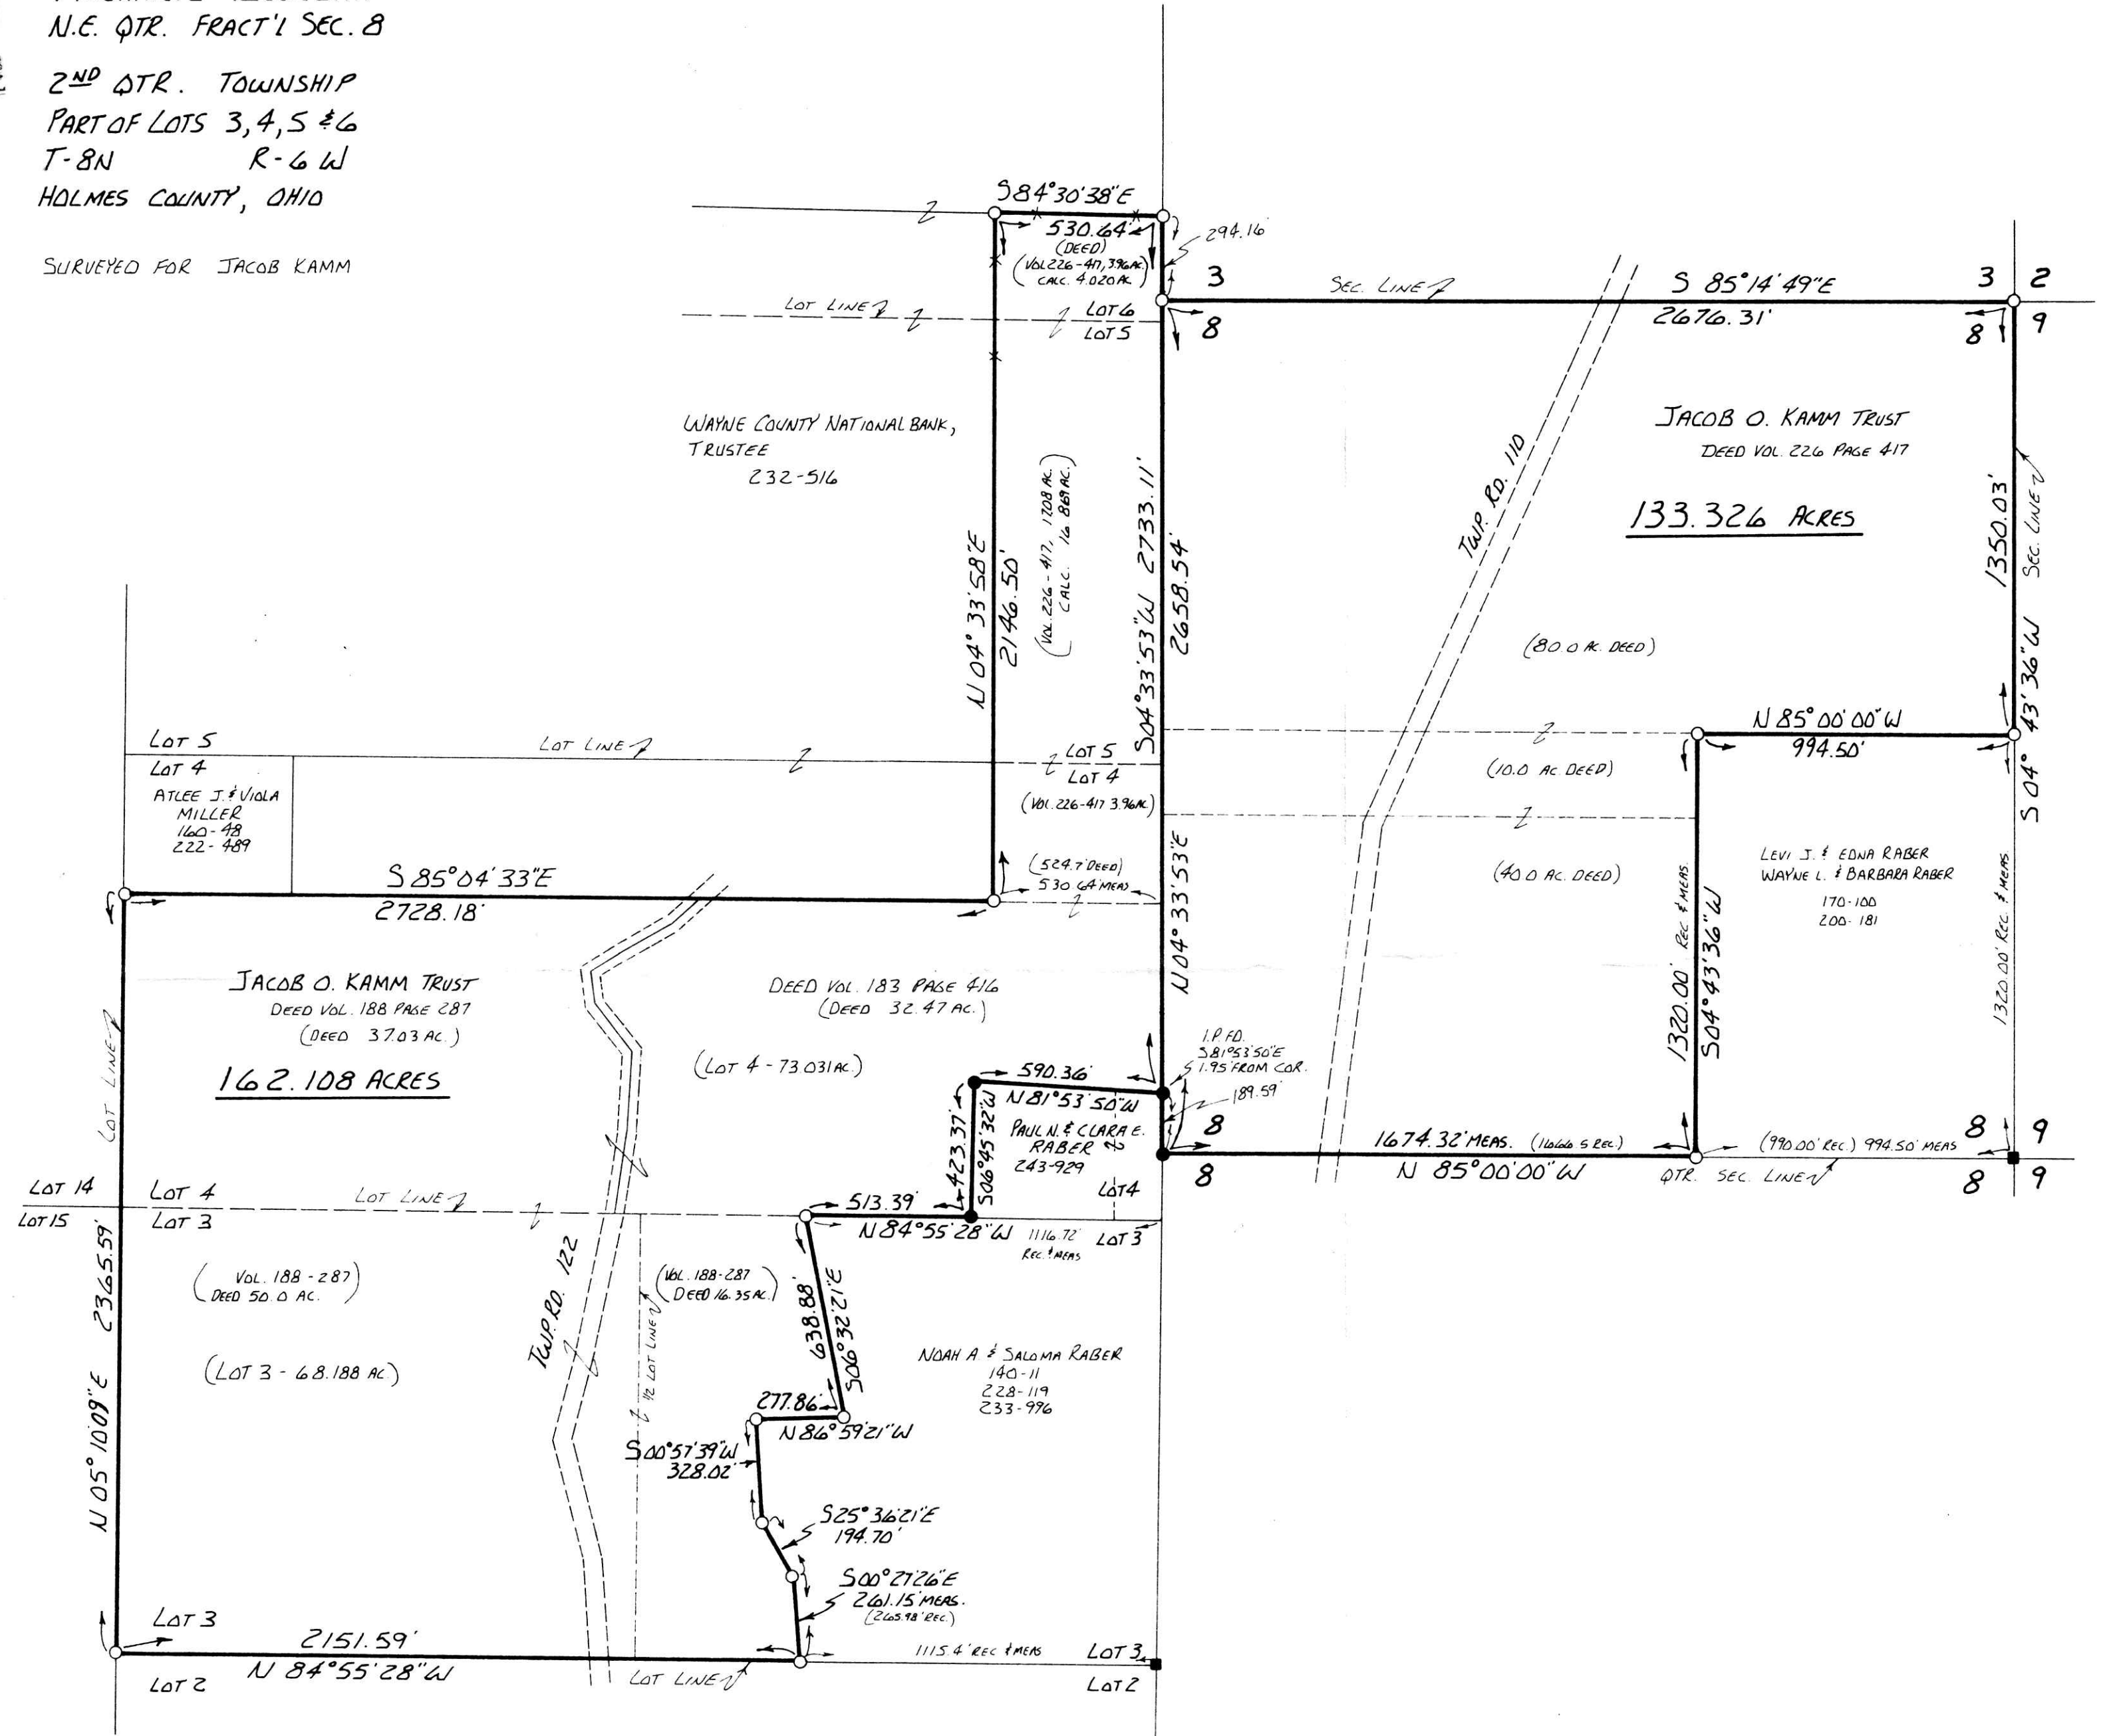

I CERTIFY THIS SURVEY TO BE CORRECT TO THE BEST OF MY KNOWLEDGE.

*Donald C. Baker*  
 DONALD C. BAKER P.S. 6938  
 4321 T.R. 252  
 GLENMONT, OH.  
 164554

JULY 1, 1989  
 REC'D. JUL 21 1989  
 AT 1:16 o'clock PM  
 RECORDED JUL 24 1989  
 Plat VOL 13 PG. 75  
 Holmes Co. Ohio Fee: \$21.60  
 Recorder  
*Richard Graves*