

SALT CREEK TOWNSHIP
 4TH QTR. LOTS 15, 18 & 19
 T-10N R-6W

VILLAGE OF BENTON
 OUT LOTS 5, 20 & 22
 HOLMES COUNTY, OHIO


SURVEYED FOR JIM MAST

0 100 200 400

SCALE: 1" = 200'

- STONE FOUND
- IRON PIN FOUND
- △ R.R. SPIKE SET
- 5/8" REBAR WITH I.D. CAP SET
- I.D. CAP MARKED "BAKER 6938"

(MARTINSBURG)
 PLAT OF SUBDIVISION LOTS
 DEED VOL. 12 PAGE 323

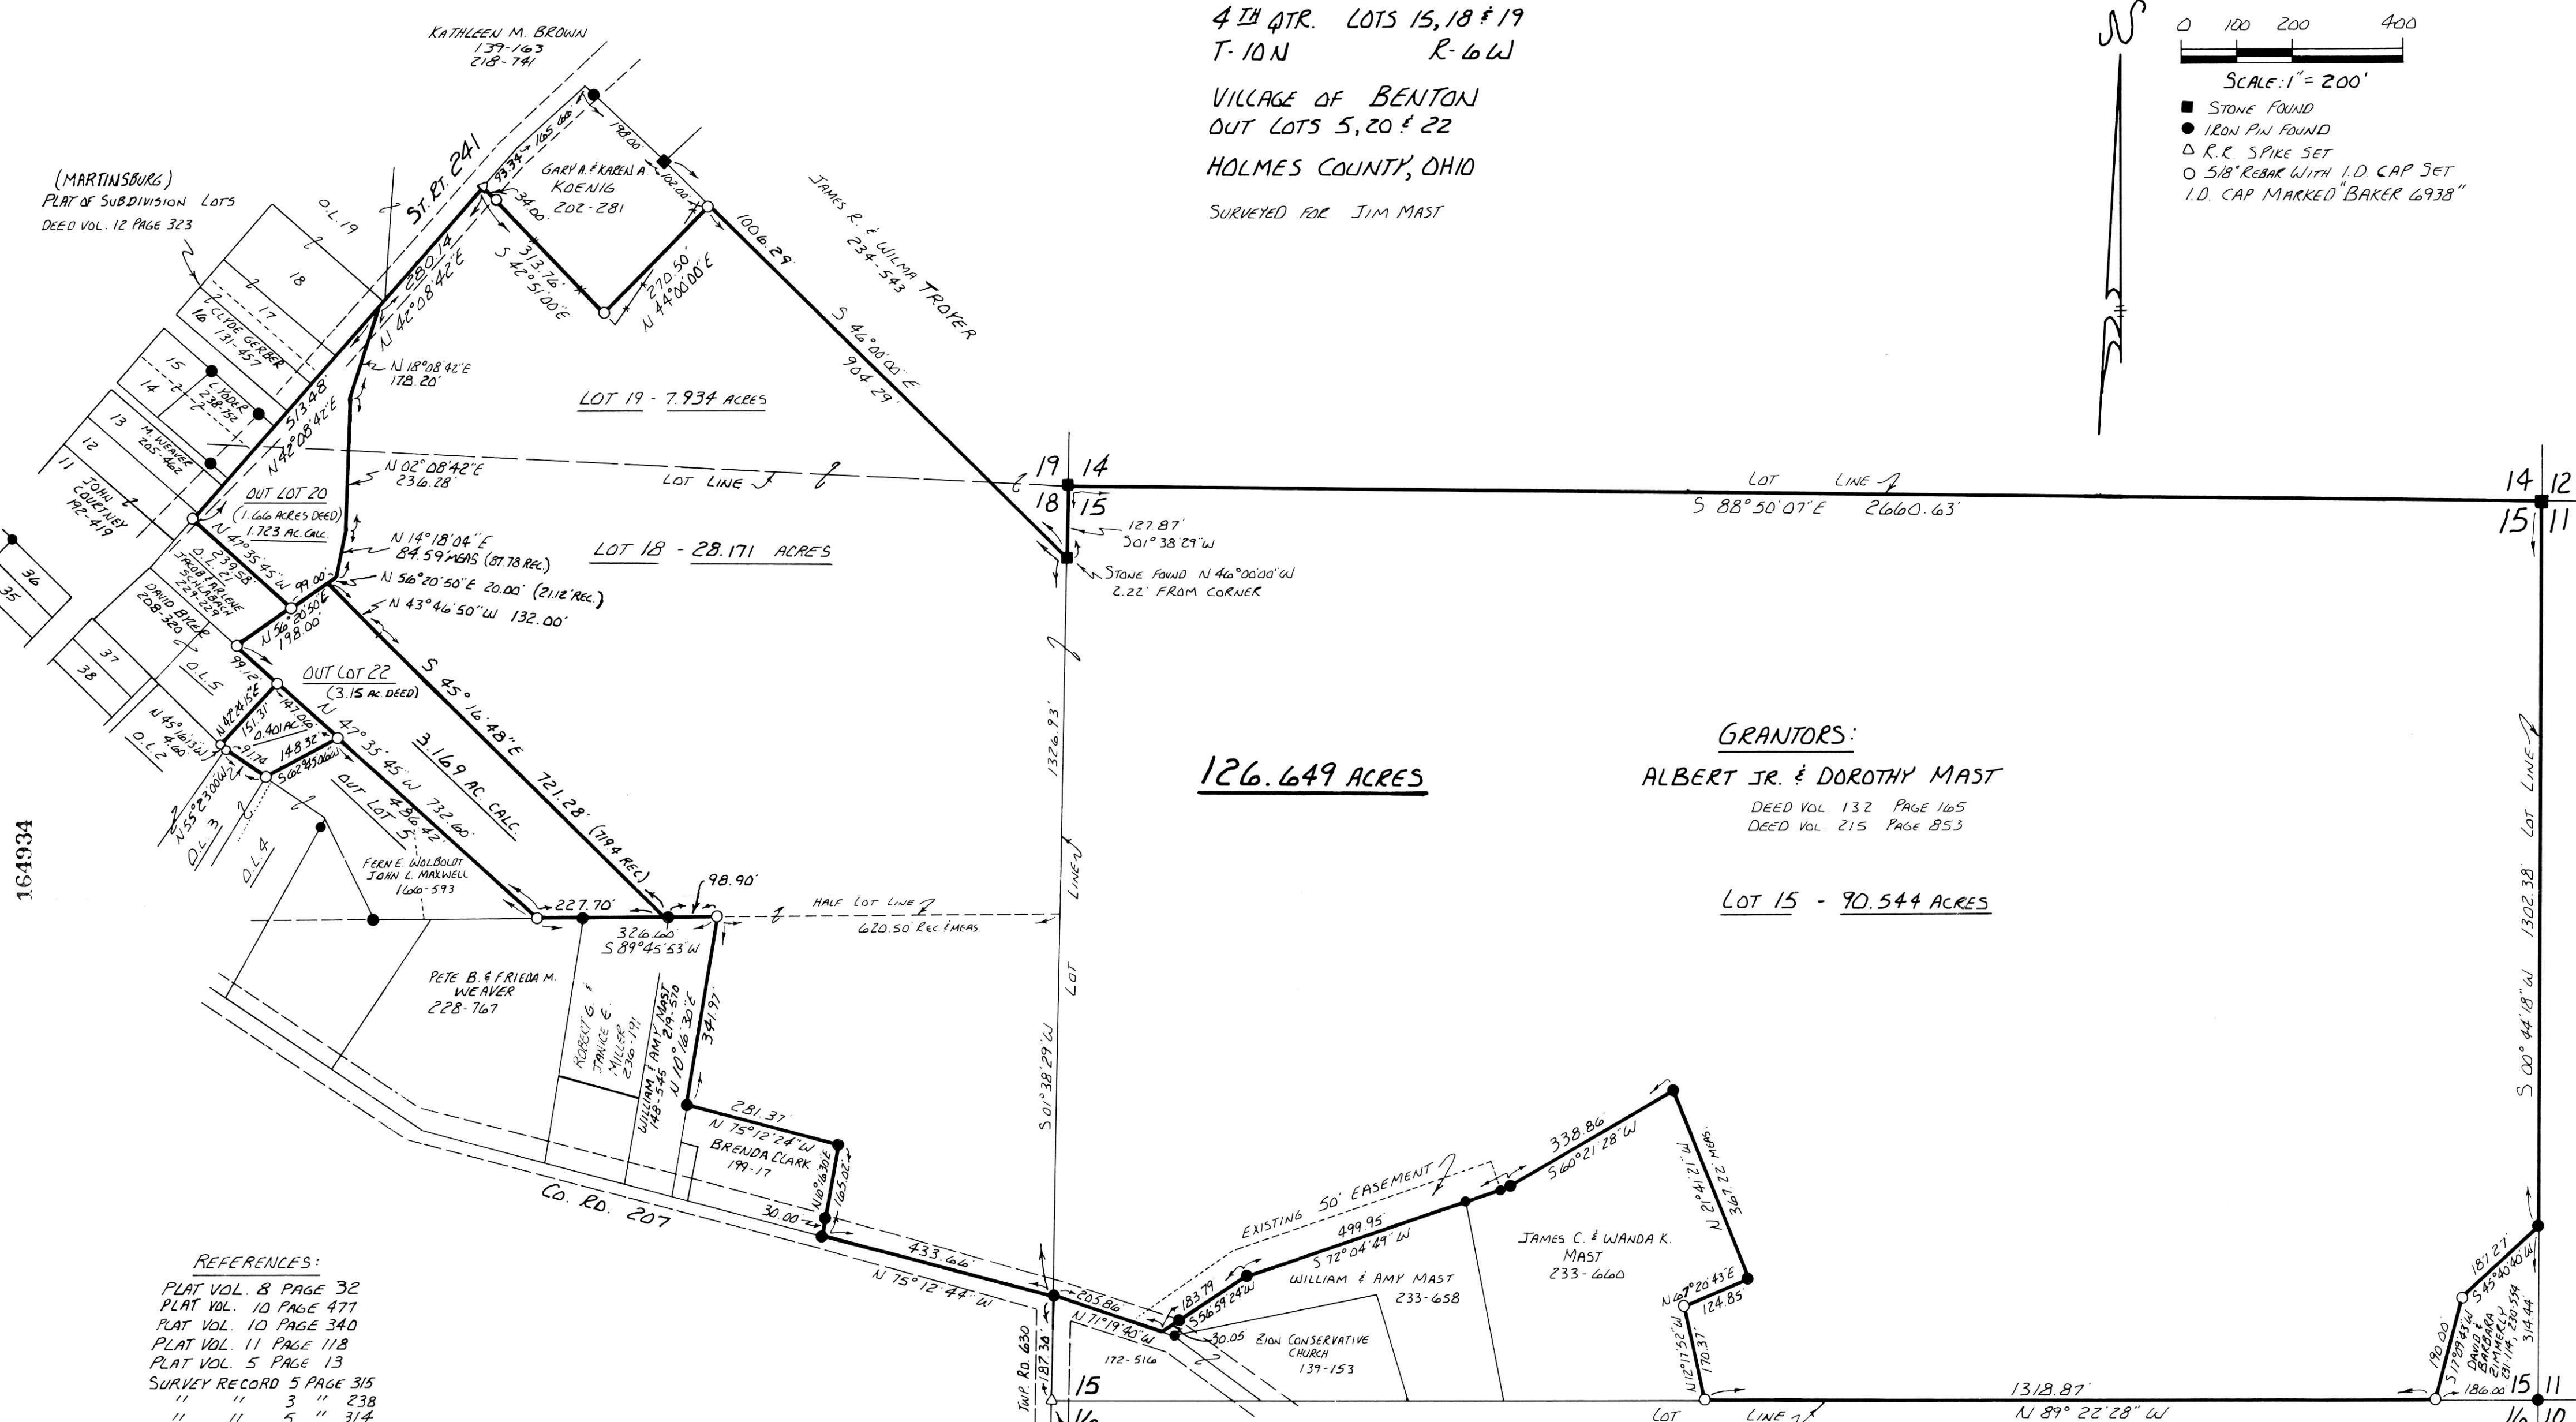

126.649 ACRES

GRANTORS:

ALBERT JR. & DOROTHY MAST

DEED VOL. 132 PAGE 165
 DEED VOL. 215 PAGE 853

LOT 15 - 90.544 ACRES

REFERENCES:

- PLAT VOL. 8 PAGE 32
- PLAT VOL. 10 PAGE 477
- PLAT VOL. 10 PAGE 340
- PLAT VOL. 11 PAGE 118
- PLAT VOL. 5 PAGE 13
- SURVEY RECORD 5 PAGE 315
- " " 3 " 238
- " " 5 " 314
- DEED VOL. 12 PAGE 323
- VARIOUS DEEDS AS SHOWN
- BEARINGS FROM NORTH LINE
- DEED VOL. 215 PAGE 853

NOTE:
 SPIKE FOUND S 3°01'57"E
 8.20' FROM CORNER



I CERTIFY THIS SURVEY TO BE CORRECT
 TO THE BEST OF MY KNOWLEDGE.

Donald C. Baker
 DONALD C. BAKER P. S. 6938

4321 TR 252
 GLENMONT OH

JUNE 5, 1989

164934

Rec'd. AUG 29 1989 AT 11:42 O'clock AM
 Recorded AUG 30 1989 Holmes Co. Ohio Fee: 21.60
 Plat Vol. 13 Pg. 78 Recorder: Richard Strawn
 (94 y 18) Samuel
 Deed Vol. 244 Page 523

VOL 13 PAGE 78