


165320

P.S. 6938

MECHANIC TOWNSHIP  
N.E. & S.E. QTRS. SECTION 1  
TWP.-BN RANGE-6W  
HOLMES COUNTY, OHIO

KENNETH W. HASTETLER  
238-122


JAMES & BARBARA YODER  
239-400

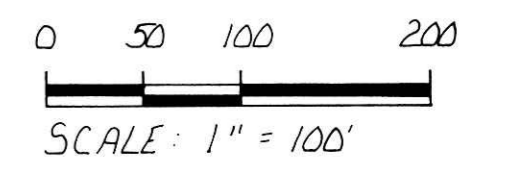

- STONE FOUND
- IRON PIN FOUND
- 5/8" REBAR WITH I.D. CAP SET
- I.D. CAP MARKED "BAKER 6938"

REFERENCES:

PLAT VOL. 6 PAGE 14  
 PLAT VOL. 6 PAGE 15  
 PLAT VOL. 5 PAGE 167  
 VARIOUS DEEDS AS SHOWN  
 BEARINGS FROM PLAT VOL. 6 PAGE 14

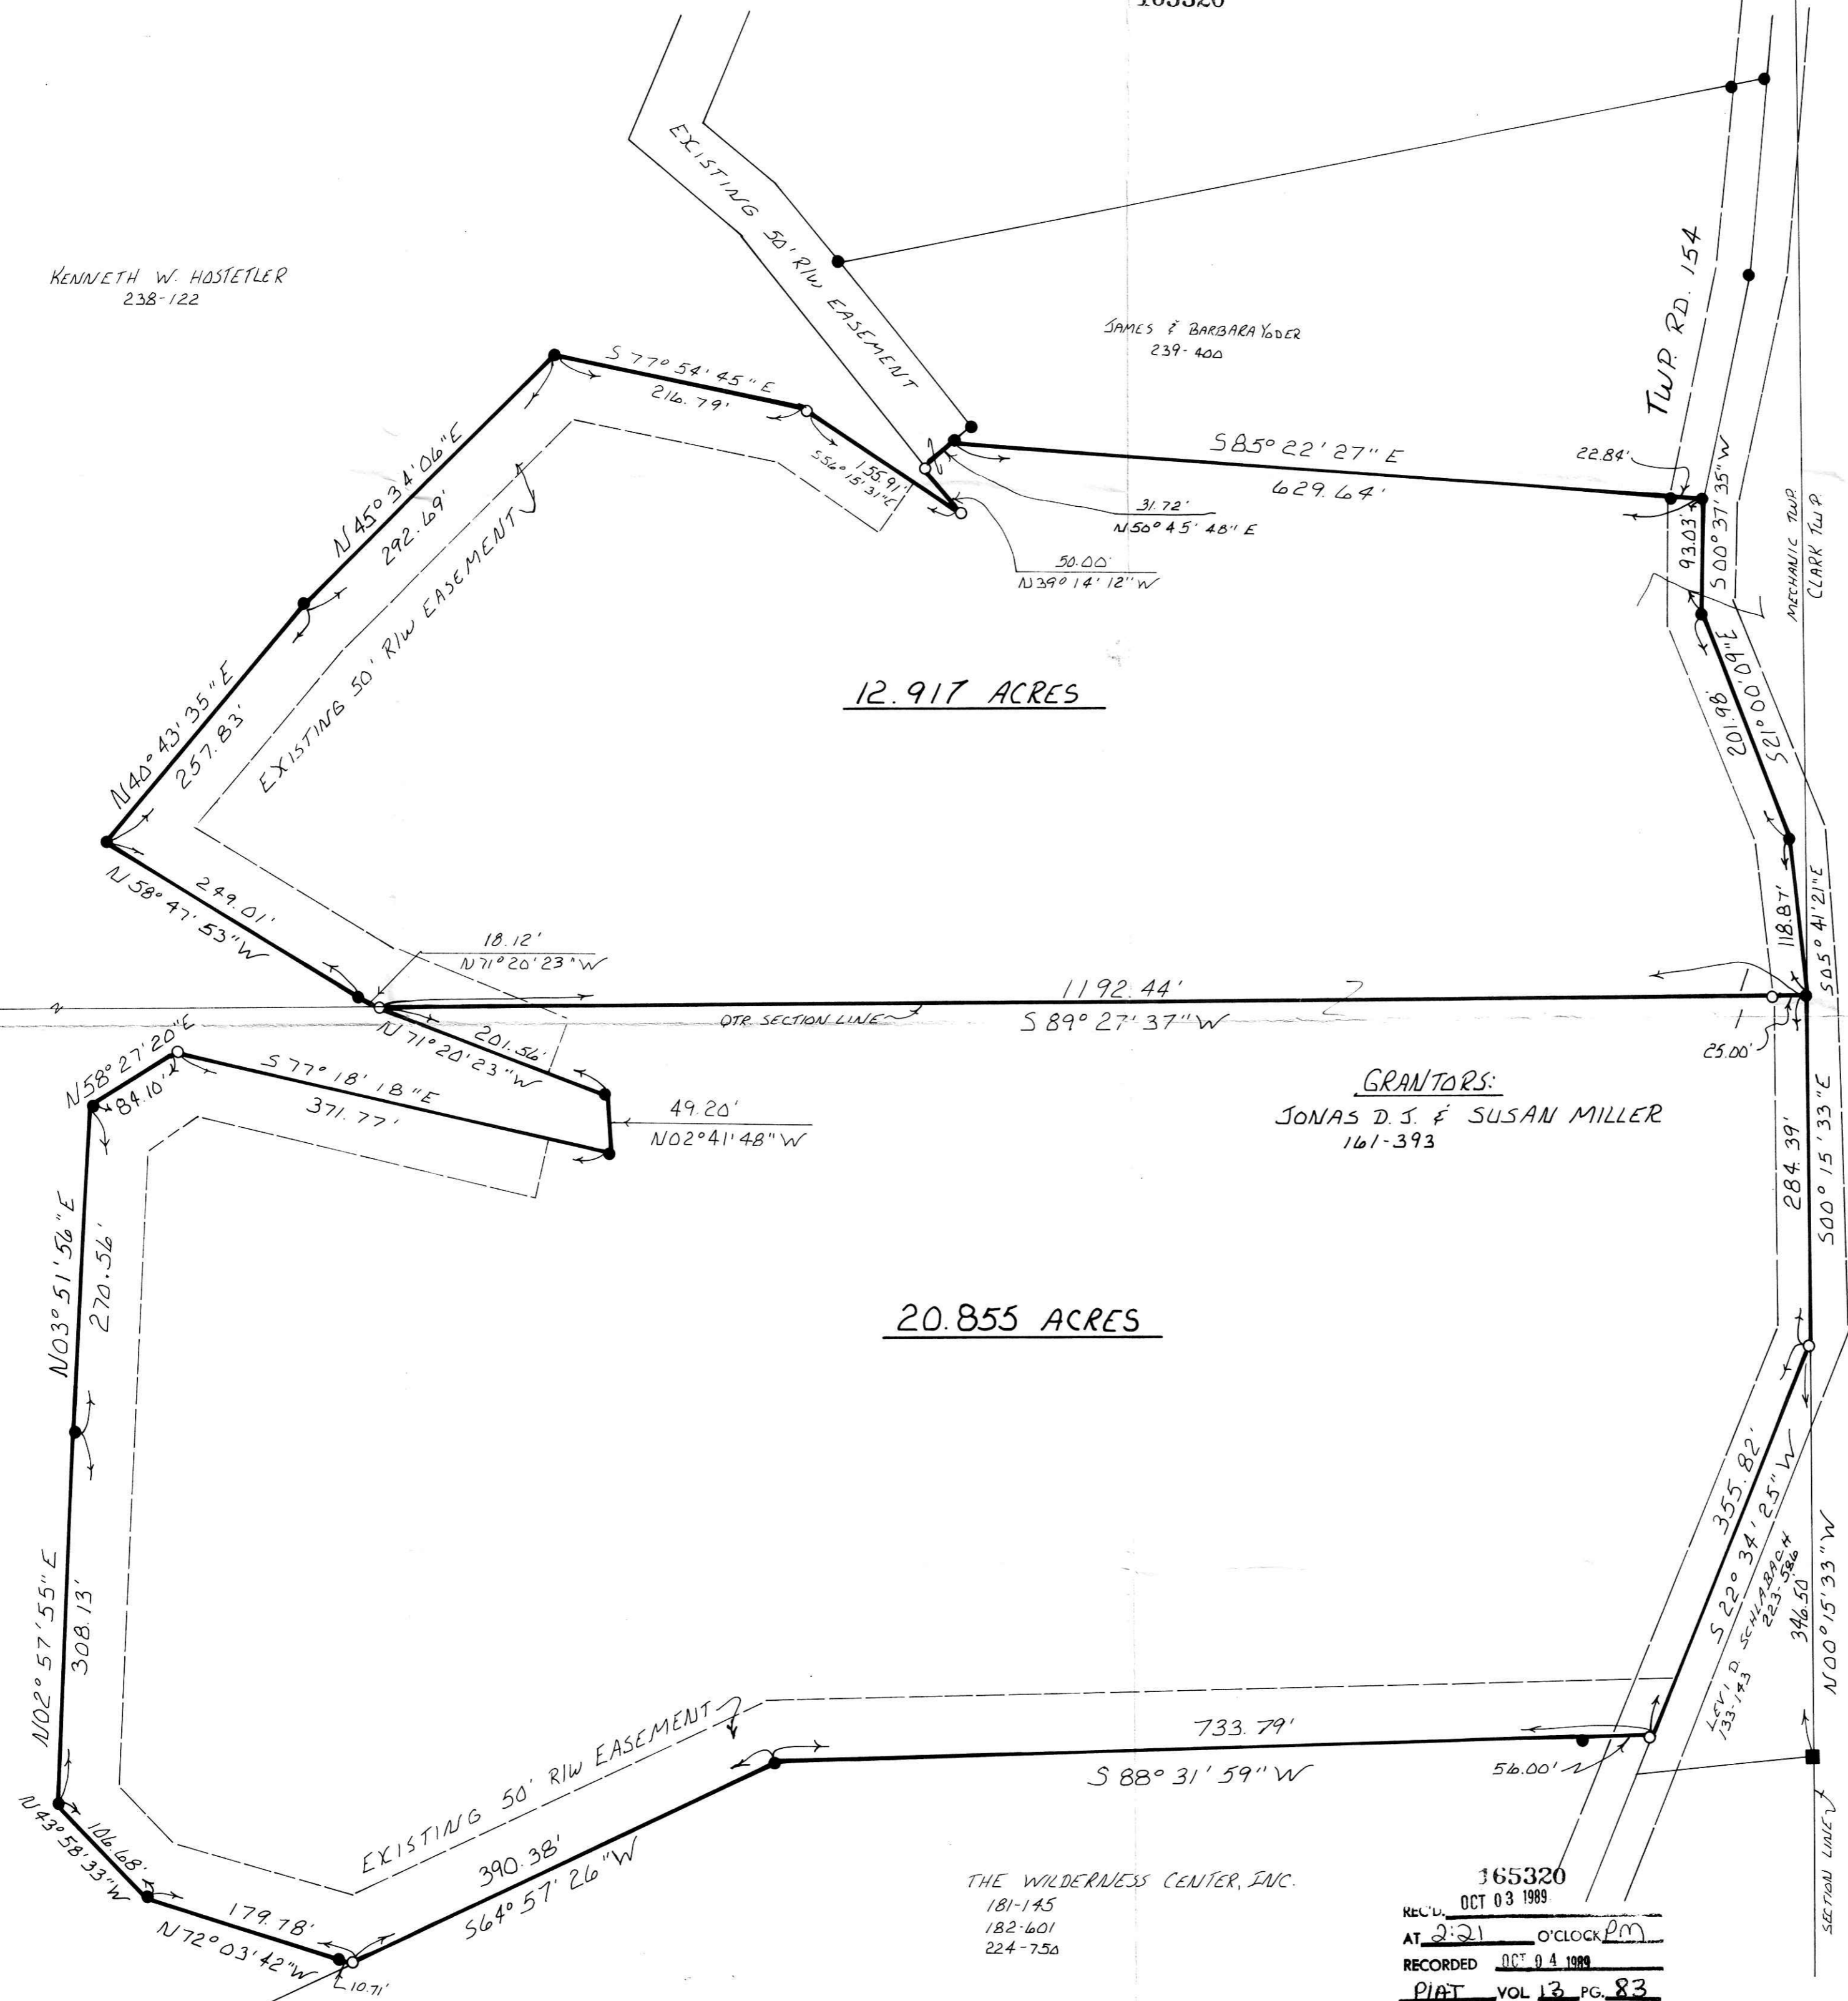

12.917 ACRES

20.855 ACRES

GRANTORS:  
 JONAS D. J. & SUSAN MILLER  
 161-393

THE WILDERNESS CENTER, INC.  
 181-145  
 182-601  
 224-750



I CERTIFY THIS SURVEY TO BE CORRECT TO THE BEST OF MY KNOWLEDGE.

Donald C. Baker  
 DONALD C. BAKER P.S. 6938  
 4321 T.R. 252  
 GLENMONT, OHIO

165320  
 REC'D. OCT 03 1989  
 AT 2:21 o'clock PM  
 RECORDED OCT 04 1989  
 PLAT VOL 13 PG. 83  
 Holmes Co. Ohio Fee: \$21.60  
 Richard Grainger Recorder  
 10-24 1106

Deed Vol. 244 Page 877

SEPT. 6, 1989