


WASHINGTON TOWNSHIP  
N.W. QTR. SECTION 3  
TWP-19N RANGE-15W  
SE & SW QTR. SECTION 34  
TWP-20 RANGE-15W  
HOLMES COUNTY, OHIO

0 100 200 400  
SCALE: 1" = 200'

- STONE FOUND
- ▲ R.R. SPIKE FOUND
- IRON PIN FOUND
- 5/8" REBAR WITH I.D. CAP SET
- I.D. CAP MARKED "BAKER 6938"

RESURVEY OF ALL THE LANDS CONVEYED TO  
JACK ROUB IN DEED VOL. 244 PAGE 209.

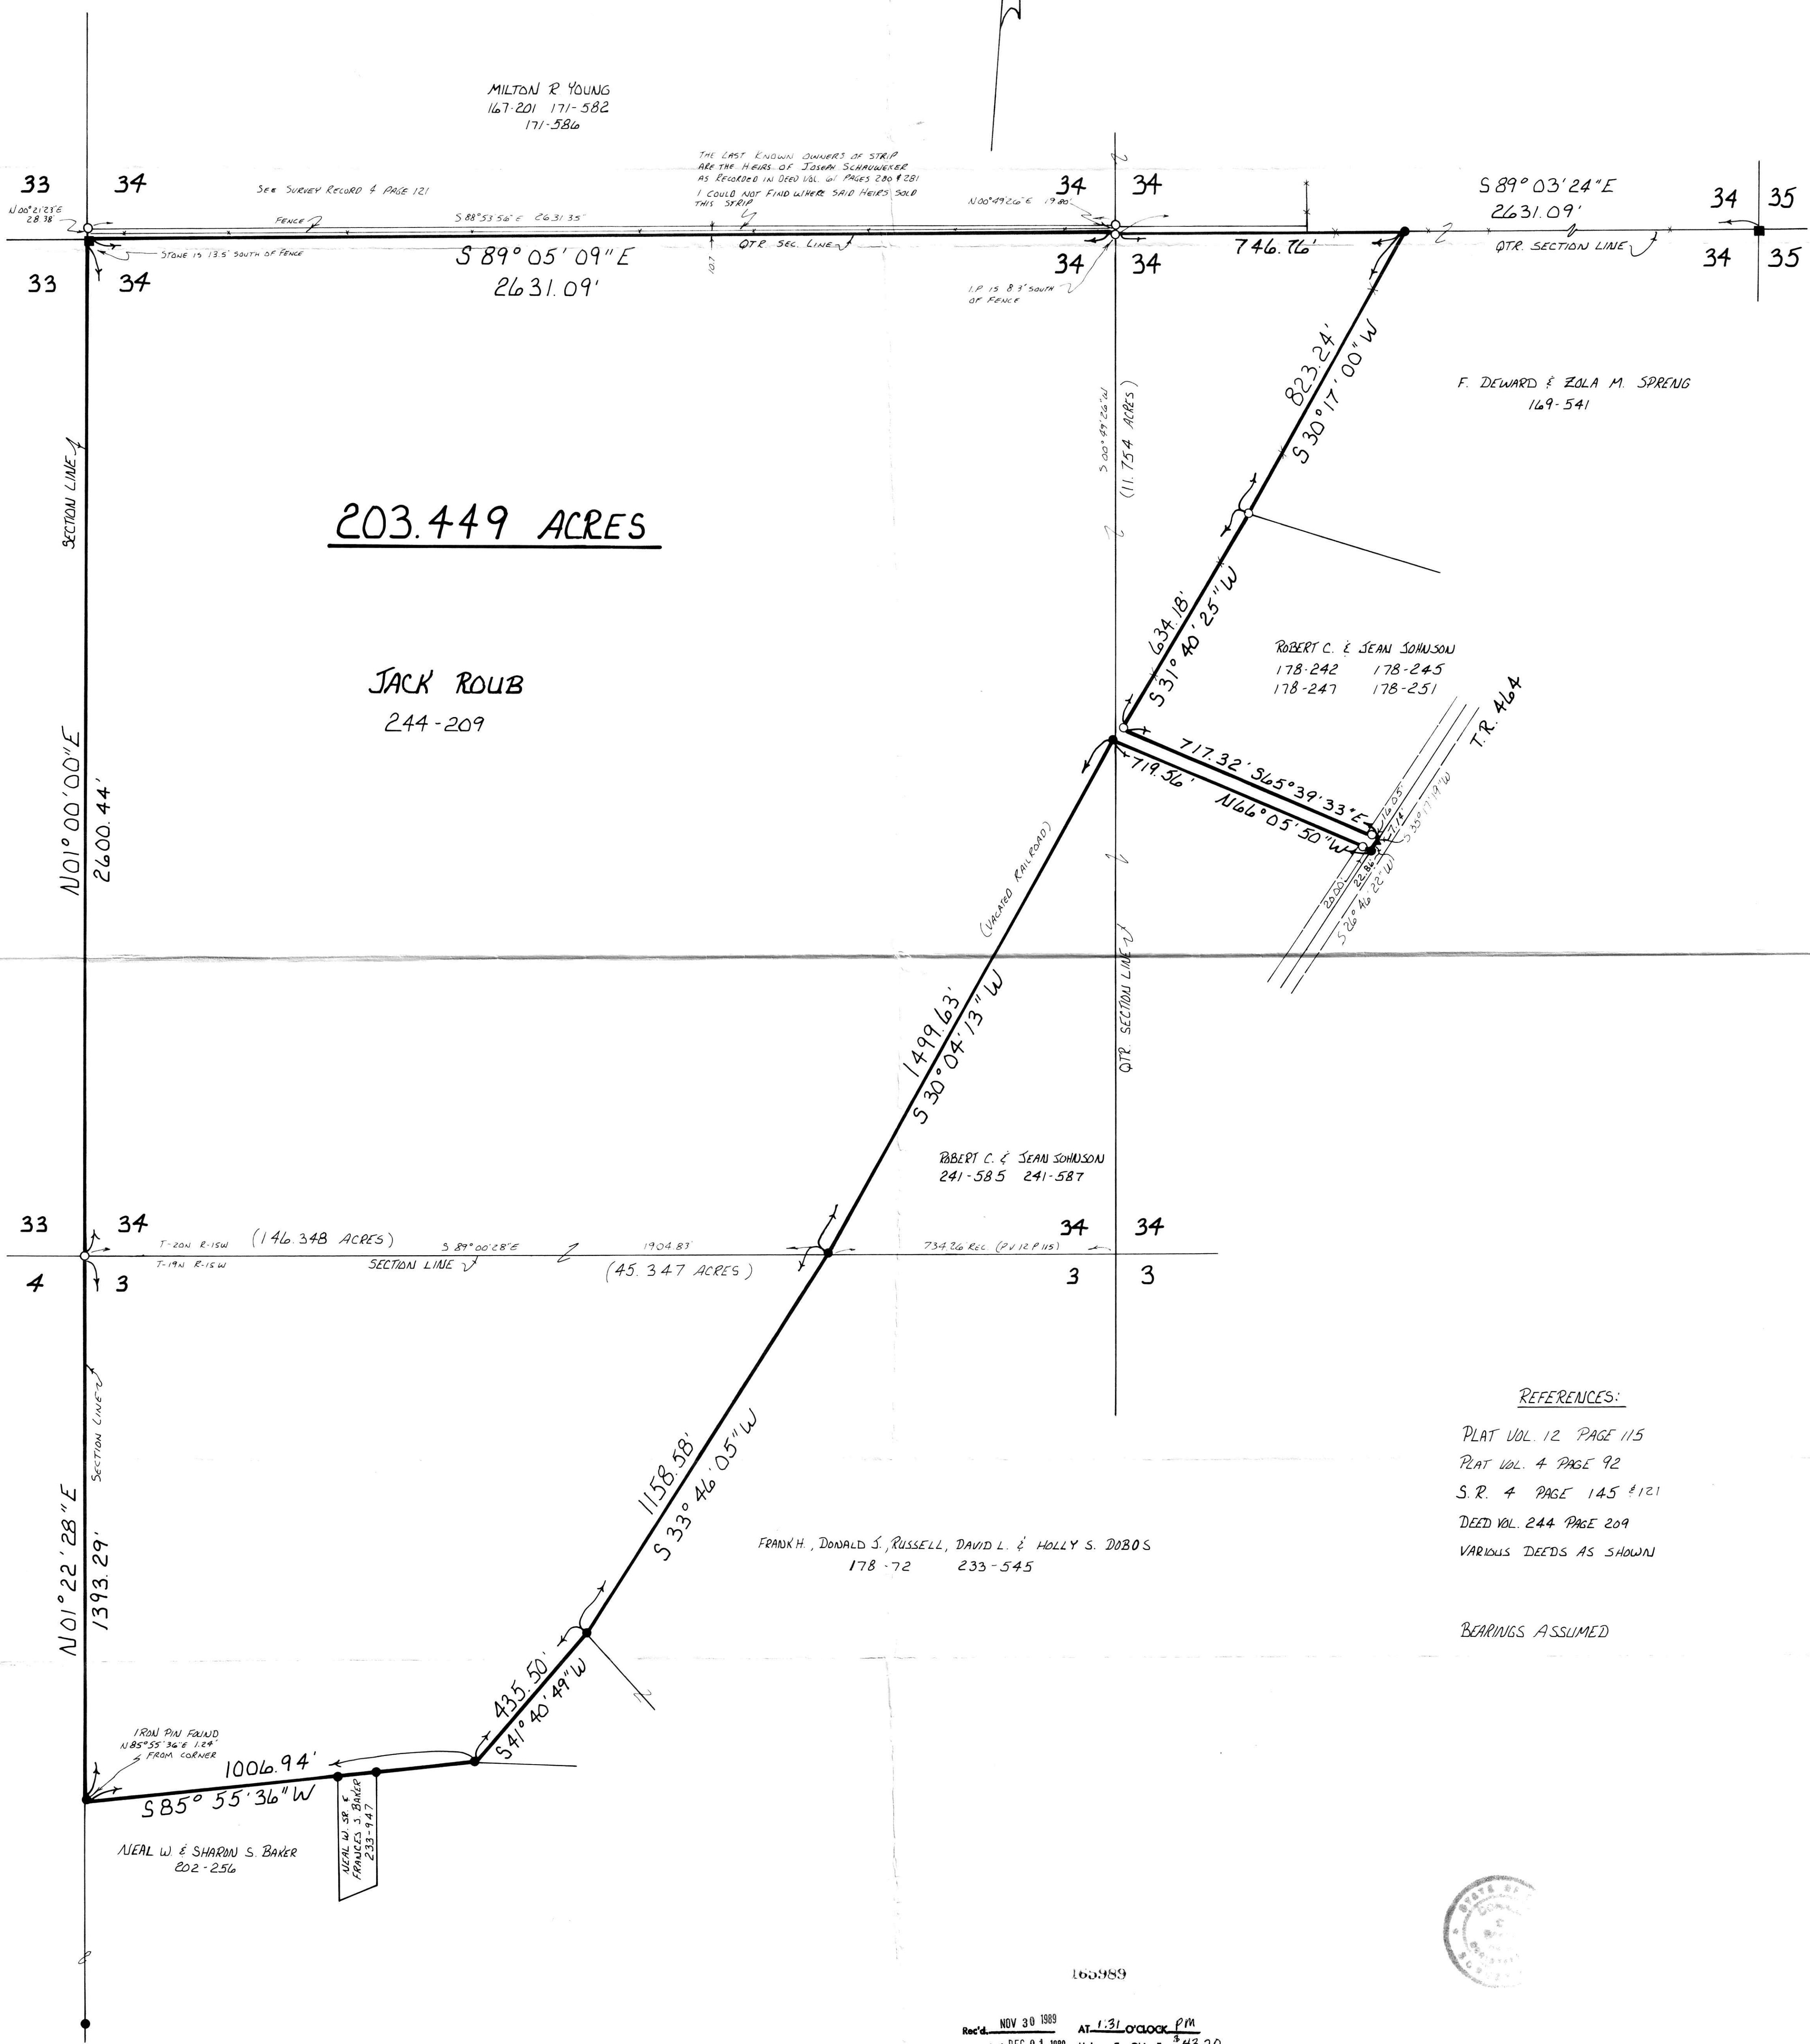

203.449 ACRES

JACK ROUB  
244-209

F. DEWARD & ZOLA M. SPRENG  
169-541

ROBERT C. & JEAN SOMMSON  
178-242 178-245  
178-247 178-251

ROBERT C. & JEAN SOMMSON  
241-585 241-587

FRANK H., DONALD S., RUSSELL, DAVID L. & HOLLY S. DOBOS  
178-72 233-545

NEAL W. & SHARON S. BAKER  
202-256

- REFERENCES:
- PLAT VOL. 12 PAGE 115
  - PLAT VOL. 4 PAGE 92
  - S.R. 4 PAGE 145 #121
  - DEED VOL. 244 PAGE 209
  - VARIOUS DEEDS AS SHOWN

BEARINGS ASSUMED



166989

Rec'd NOV 30 1989 AT 1:31 O'CLOCK PM  
Recorded DEC 01 1989 Holmes Co. Ohio Fee \$43.20  
Plat Vol. 13 Pg. 89 Recorder Richard H. Haver  
Deed Vol. 245 Page 493

I CERTIFY THIS SURVEY TO BE CORRECT  
TO THE BEST OF MY KNOWLEDGE.

Donald C. Baker  
DONALD C. BAKER P.S. 6938  
4321 T.R. 252  
GLENMONT, OHIO