



168019

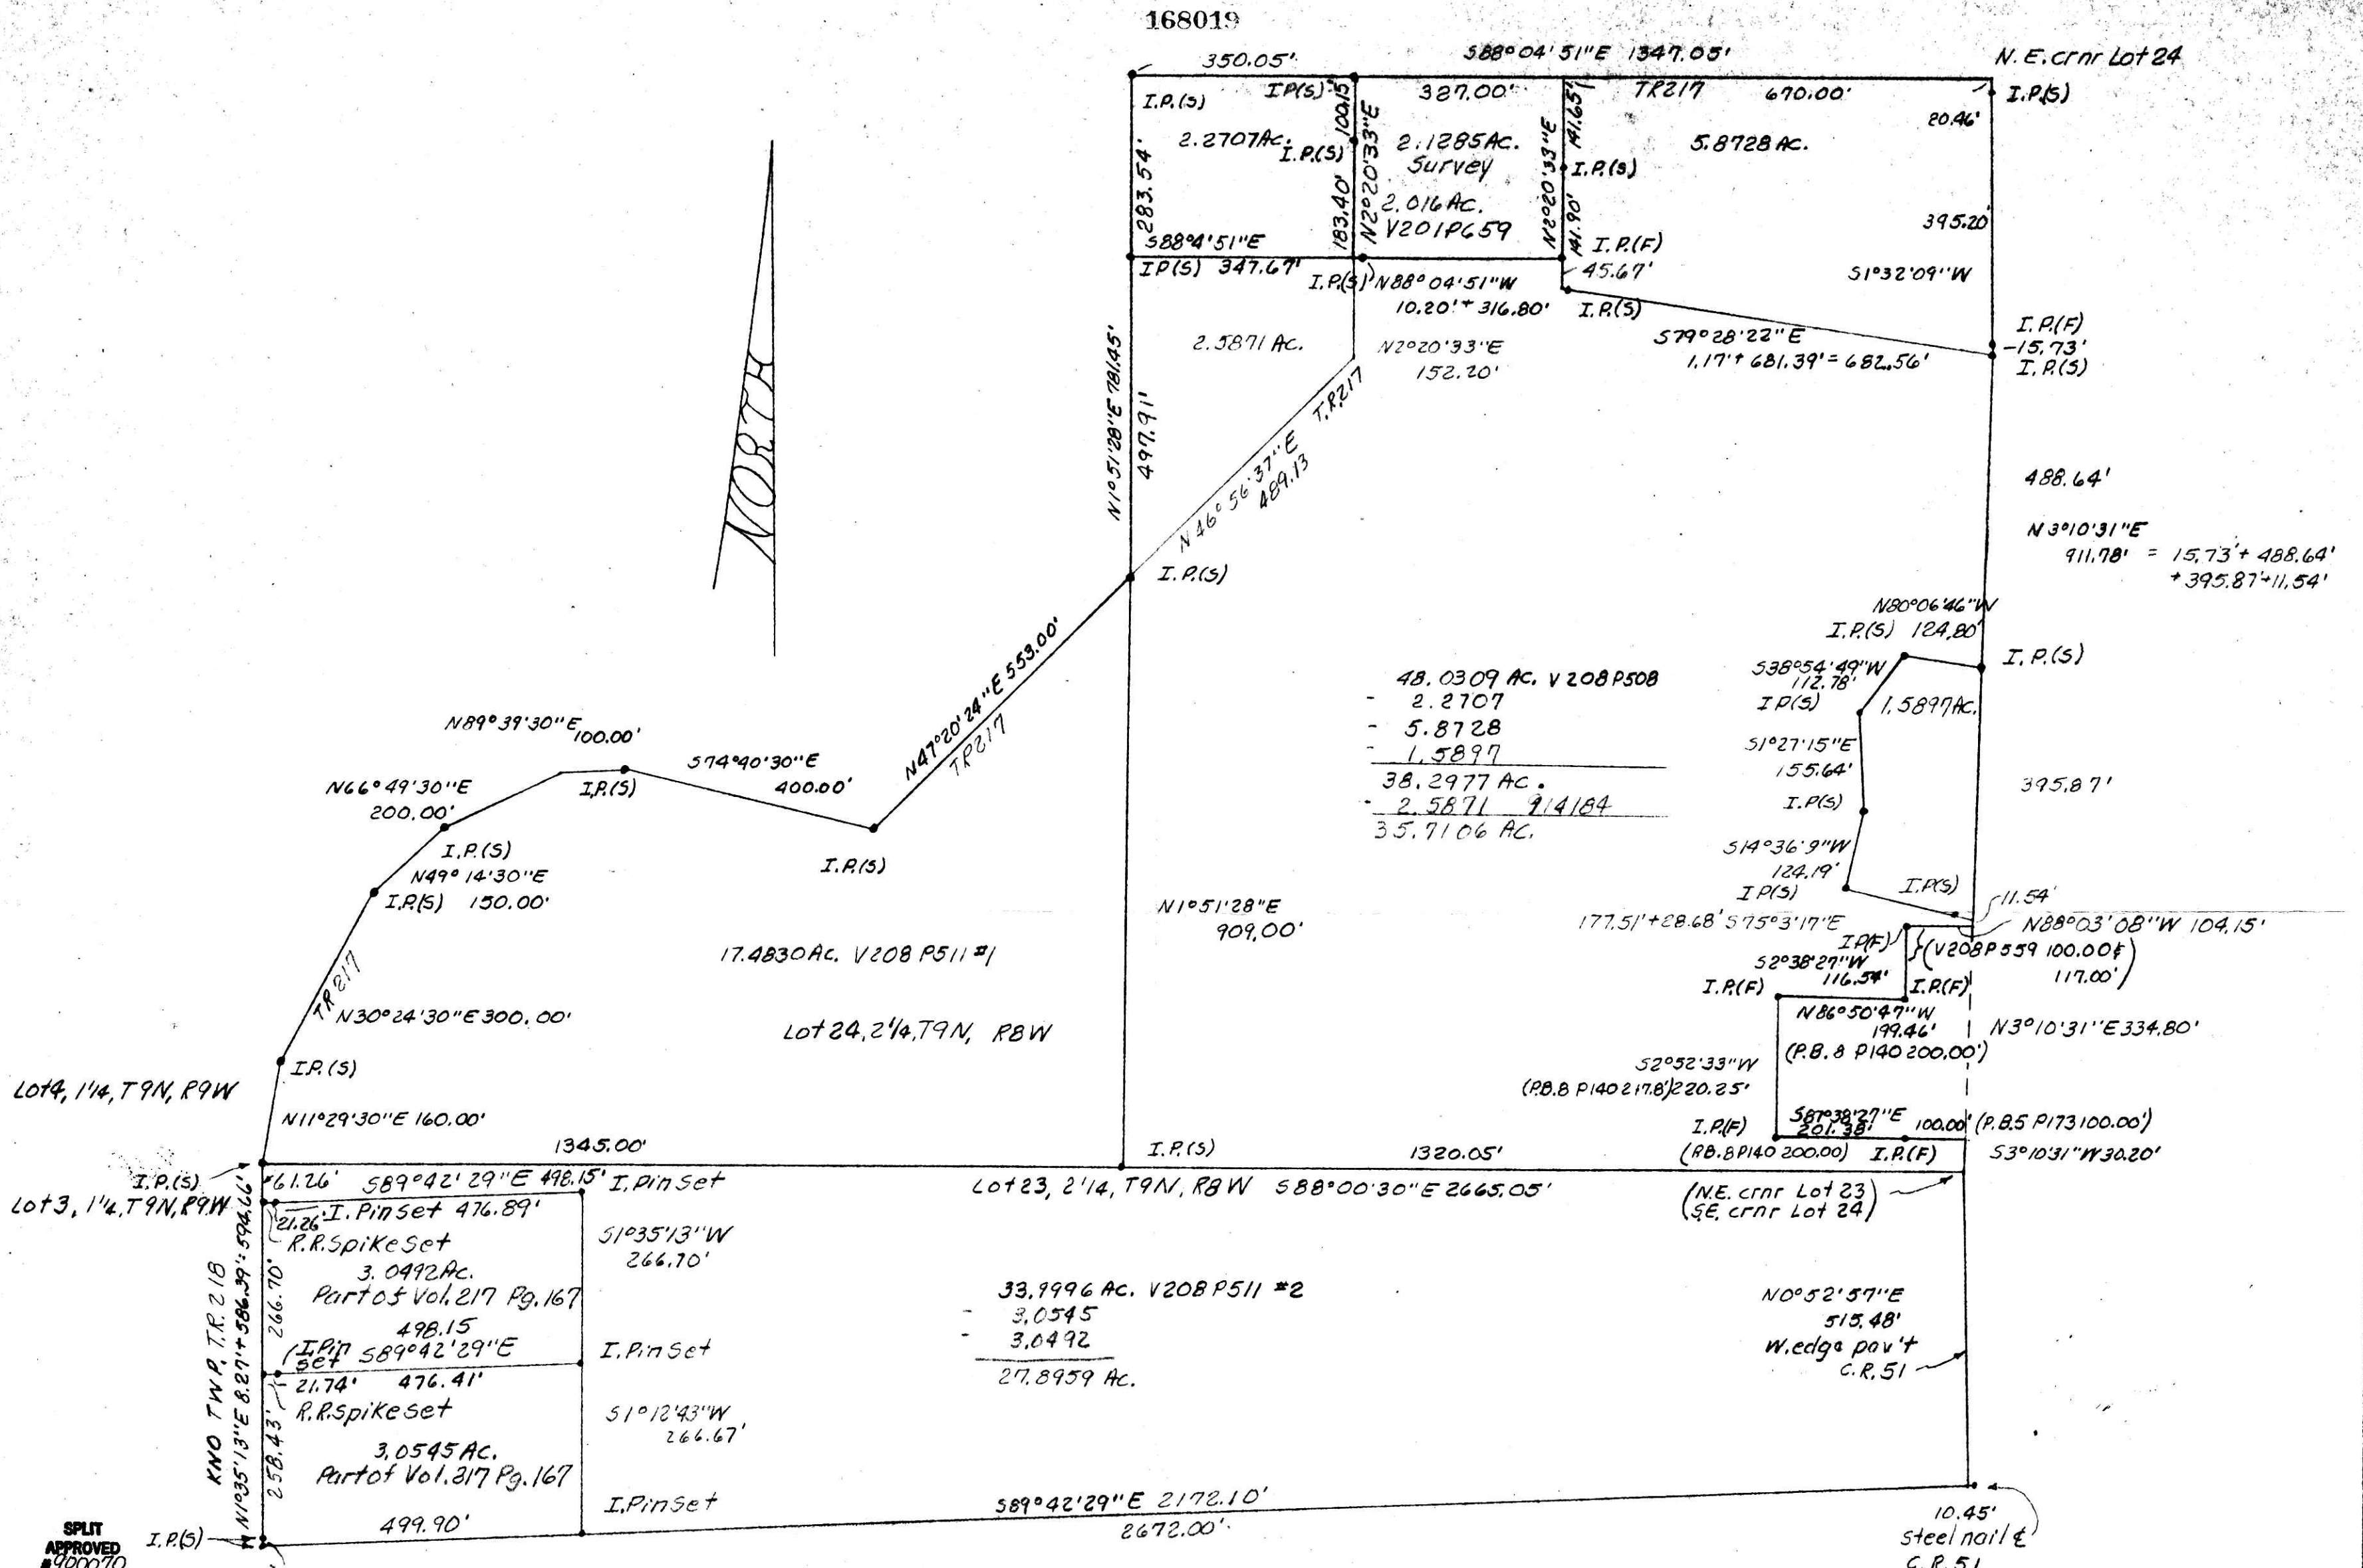

48.0309 AC. V208 P508
 - 2.2707
 - 5.8728
 - 1.5897
 38.2977 AC.
 - 2.5871
 914184
 35.7106 AC.

33.9996 AC. V208 P511 #2
 - 3.0545
 - 3.0492
 27.8959 AC.

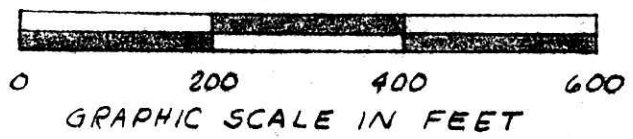

211181
9/14/84

PLAT OF A SURVEY OF
 GLASGO FARM
 Known as part of Lots 23 & 24
 2nd Qtr., T9N, RBW, of Monroe
 Twp., Hol. Co., Ohio.
 Robert L. Kasner P.S., 5193
 P.E. 28820



(3.0492 Ac.)
 This plat not approved for any use
 that generates wastewater.
 9/5/90
 Sanitarian Date

168019
 Rec'd JUN 07 1990 AT 10:00 O'CLOCK A.M.
 Recorded JUN 08 1990 Holmes Co. Ohio Fee \$1425
 PIAT Vol. 13 Pg. 106 Recorder Richard Kraven
 RR

Deed Vol. 247 Page 396

13 PAGE 106

INDEXED

PLAT APPROVED 6/5/90