
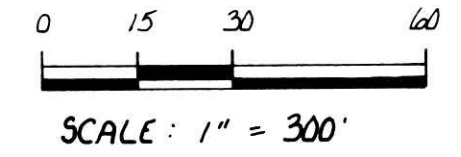


2060

SALT CREEK TOWNSHIP  
PART OF THE N.E. QTR. &  
PART OF THE N.W. QTR. OF  
SECTION 31 T-15N, R-12W  
HOLMES COUNTY, OHIO

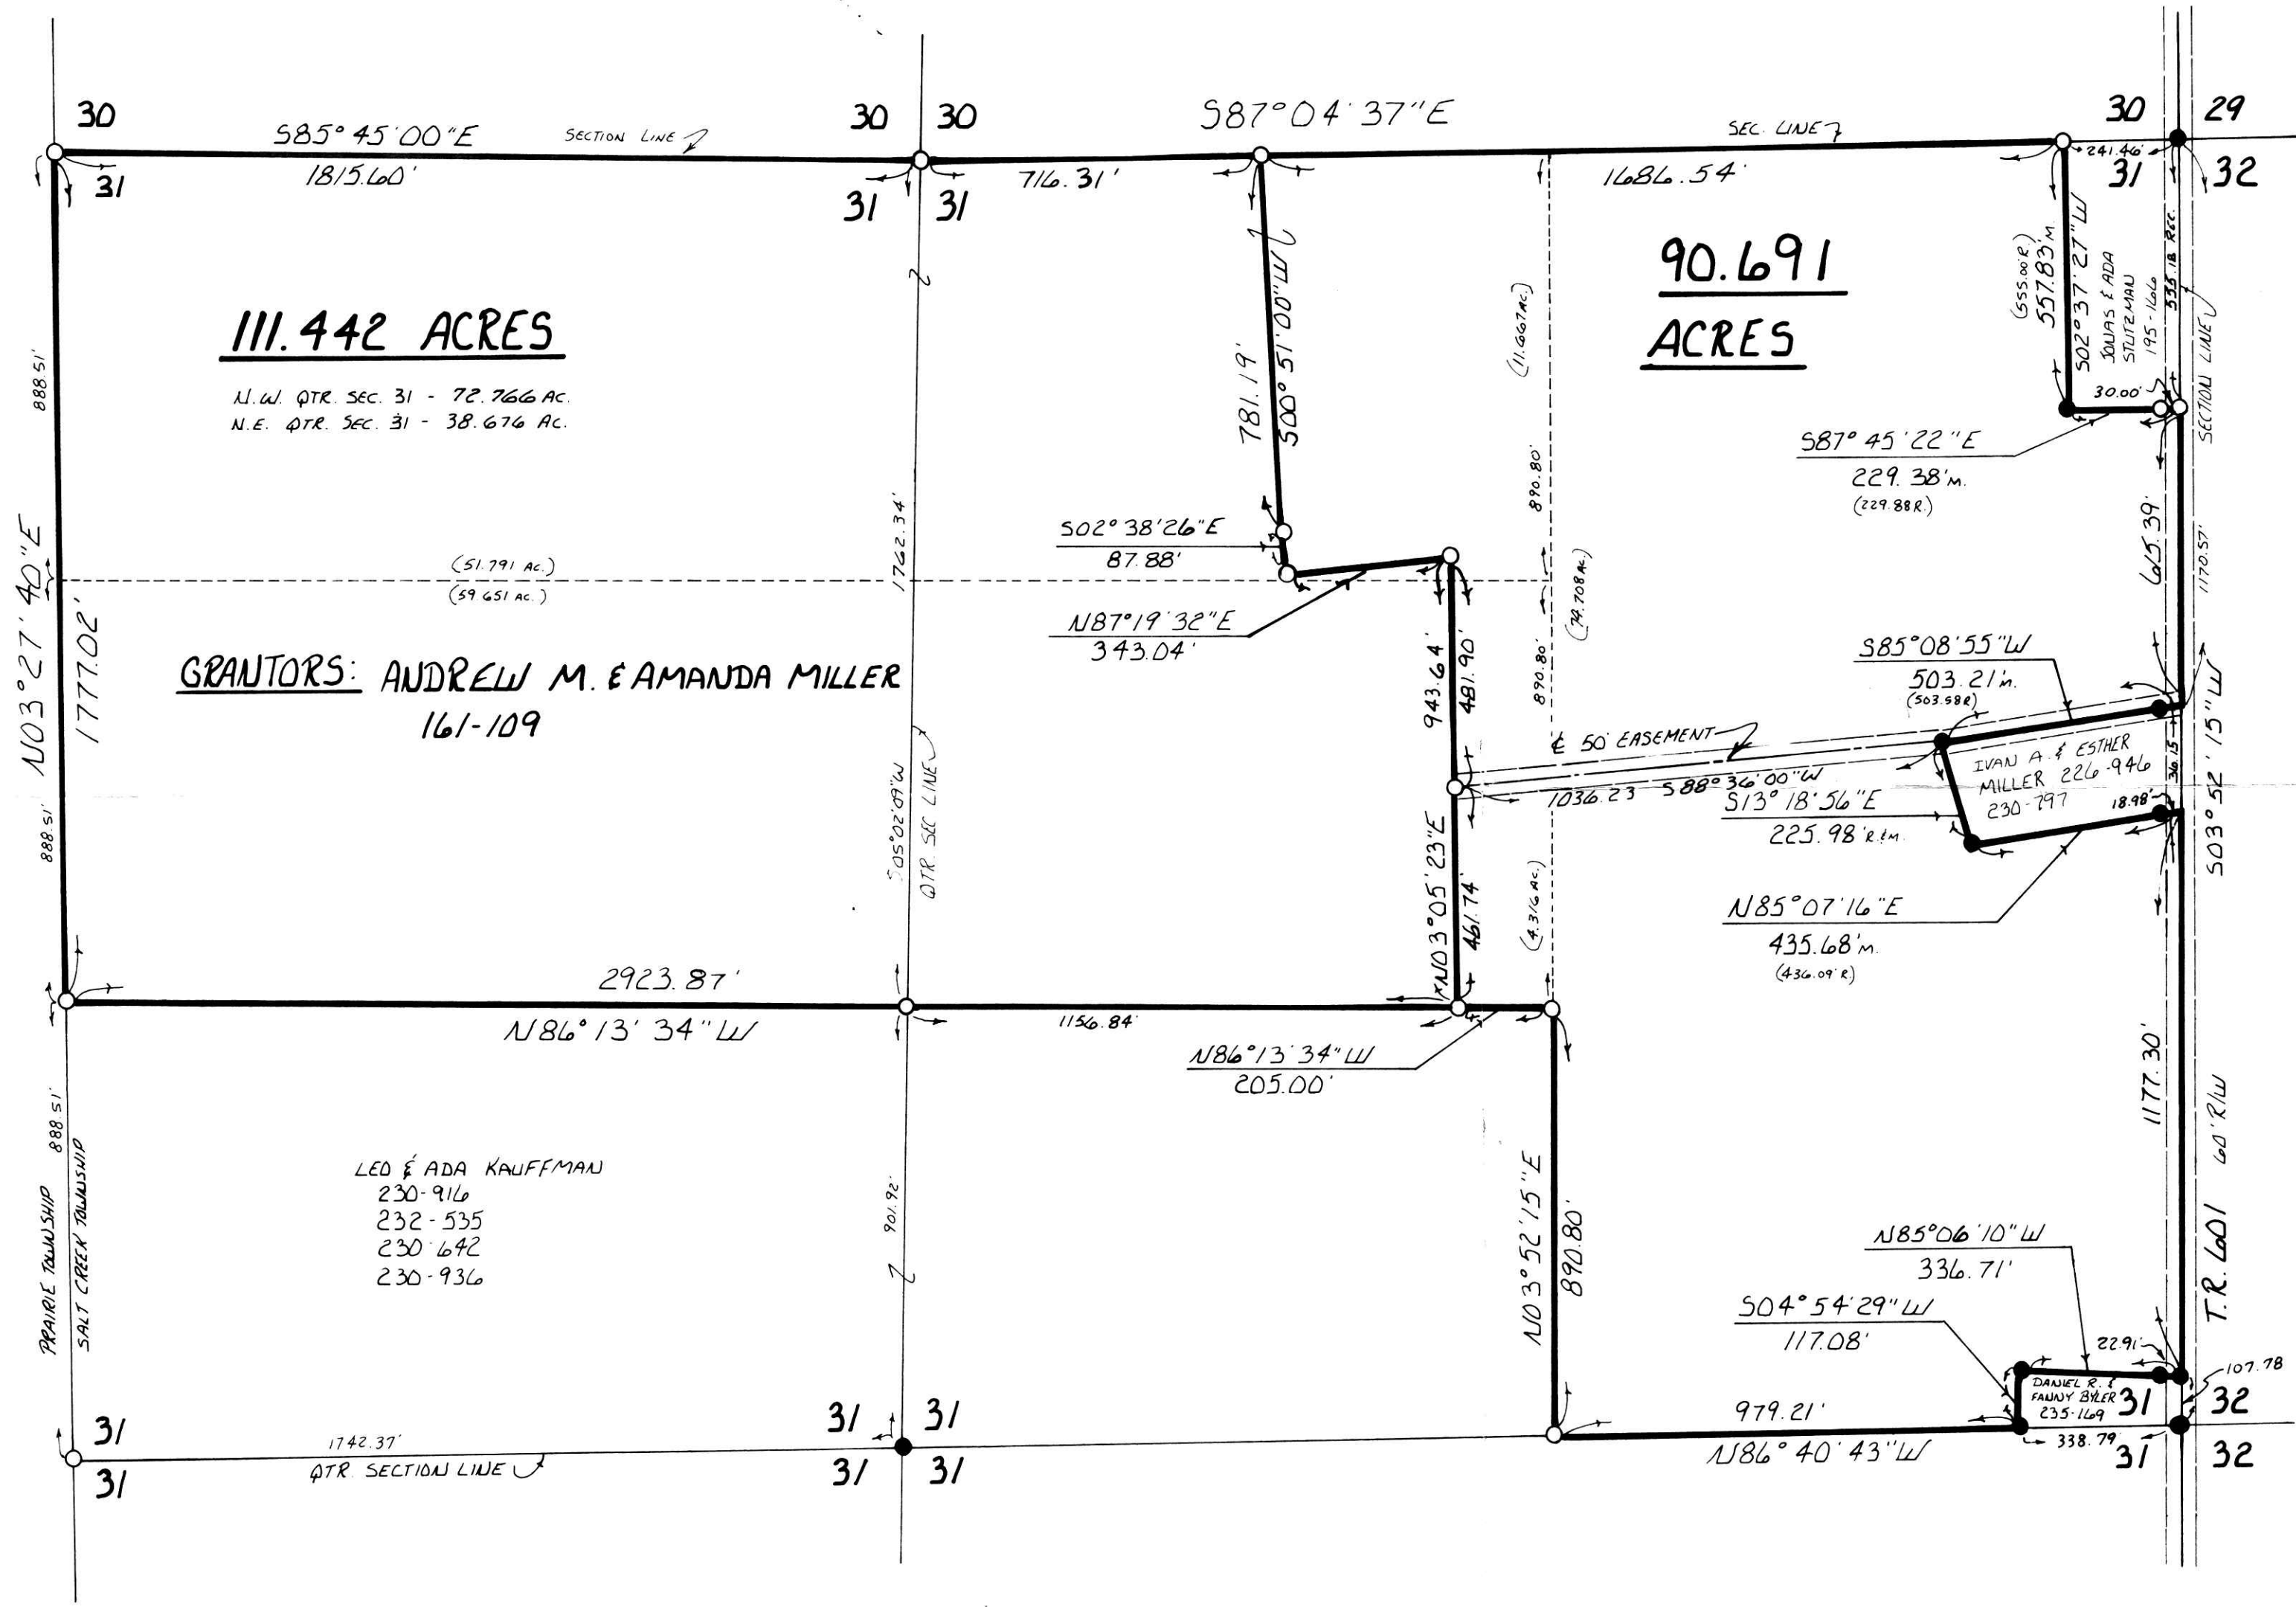

- IRON PIN FOUND
- 5/8" RE BAR WITH I.D. CAP SET
- I.D. CAP MARKED "BAKER 6938"

REFERENCES:

- DEED VOL. 161 PAGE 109
- PLAT VOL. 10 PAGE 739
- PLAT VOL. 7 PAGE 678
- PLAT VOL. 10 PAGE 394
- SURVEY RECORD 2 PAGE 352
- SURVEY RECORD 5 PAGE 149
- BEARINGS FROM PLAT VOL. 10 PAGE 739



I CERTIFY THIS SURVEY TO BE CORRECT TO  
THE BEST OF MY KNOWLEDGE.

Donald C. Baker  
DONALD C. BAKER P.S. 6938  
4321 T.R. 252  
GLENMOUNT, OHIO

FEB. 17, 1990

168085

REC'D JUN 12 1990  
AT 3:33 O'CLOCK PM  
RECORDED JUN 13 1990  
Plat VOL. 13 PAGE 108  
Holmes Co. Ohio Fee: \$21.60  
Richard G... Recorder  
Jones Miller

Deed Vol. 247 Page 482