

CLARK TOWNSHIP
PART OF THE N.E. QTR. &
THE N.W. QTR. SECTION 7
TWP. 8N RANGE- 5W
HOLMES COUNTY, OHIO

0 50 100 200
SCALE: 1" = 100'

- ▲ R. R. SPIKE FOUND
- IRON PIN FOUND
- 5/8" REBAR WITH I.D. CAP SET
- I. D. CAP MARKED "BAKER 6938"

REFERENCES:

- PLAT VOL. 4 PAGE 87
- PLAT VOL. 2 PAGE 125
- PLAT VOL. 7 PAGE 84
- PLAT VOL. 4 PAGE 167
- PLAT VOL. 130 PAGE 207
- VARIOUS DEEDS AS SHOWN
- BEARINGS FROM PLAT VOL. 2 PAGE 125


ANDY M. & LIZZIE HERSHBERGER
158-141

DEANIS & JANET FEENDER
158-363 200-377
218-277 221-316

DAVID J. & FANNIE TROYER
169-477

SPLIT
APPROVED
900281

(3.041 Ac.)
This plat not approved for any use
that generates wastewater.
6/5/90
Sanitarian Date

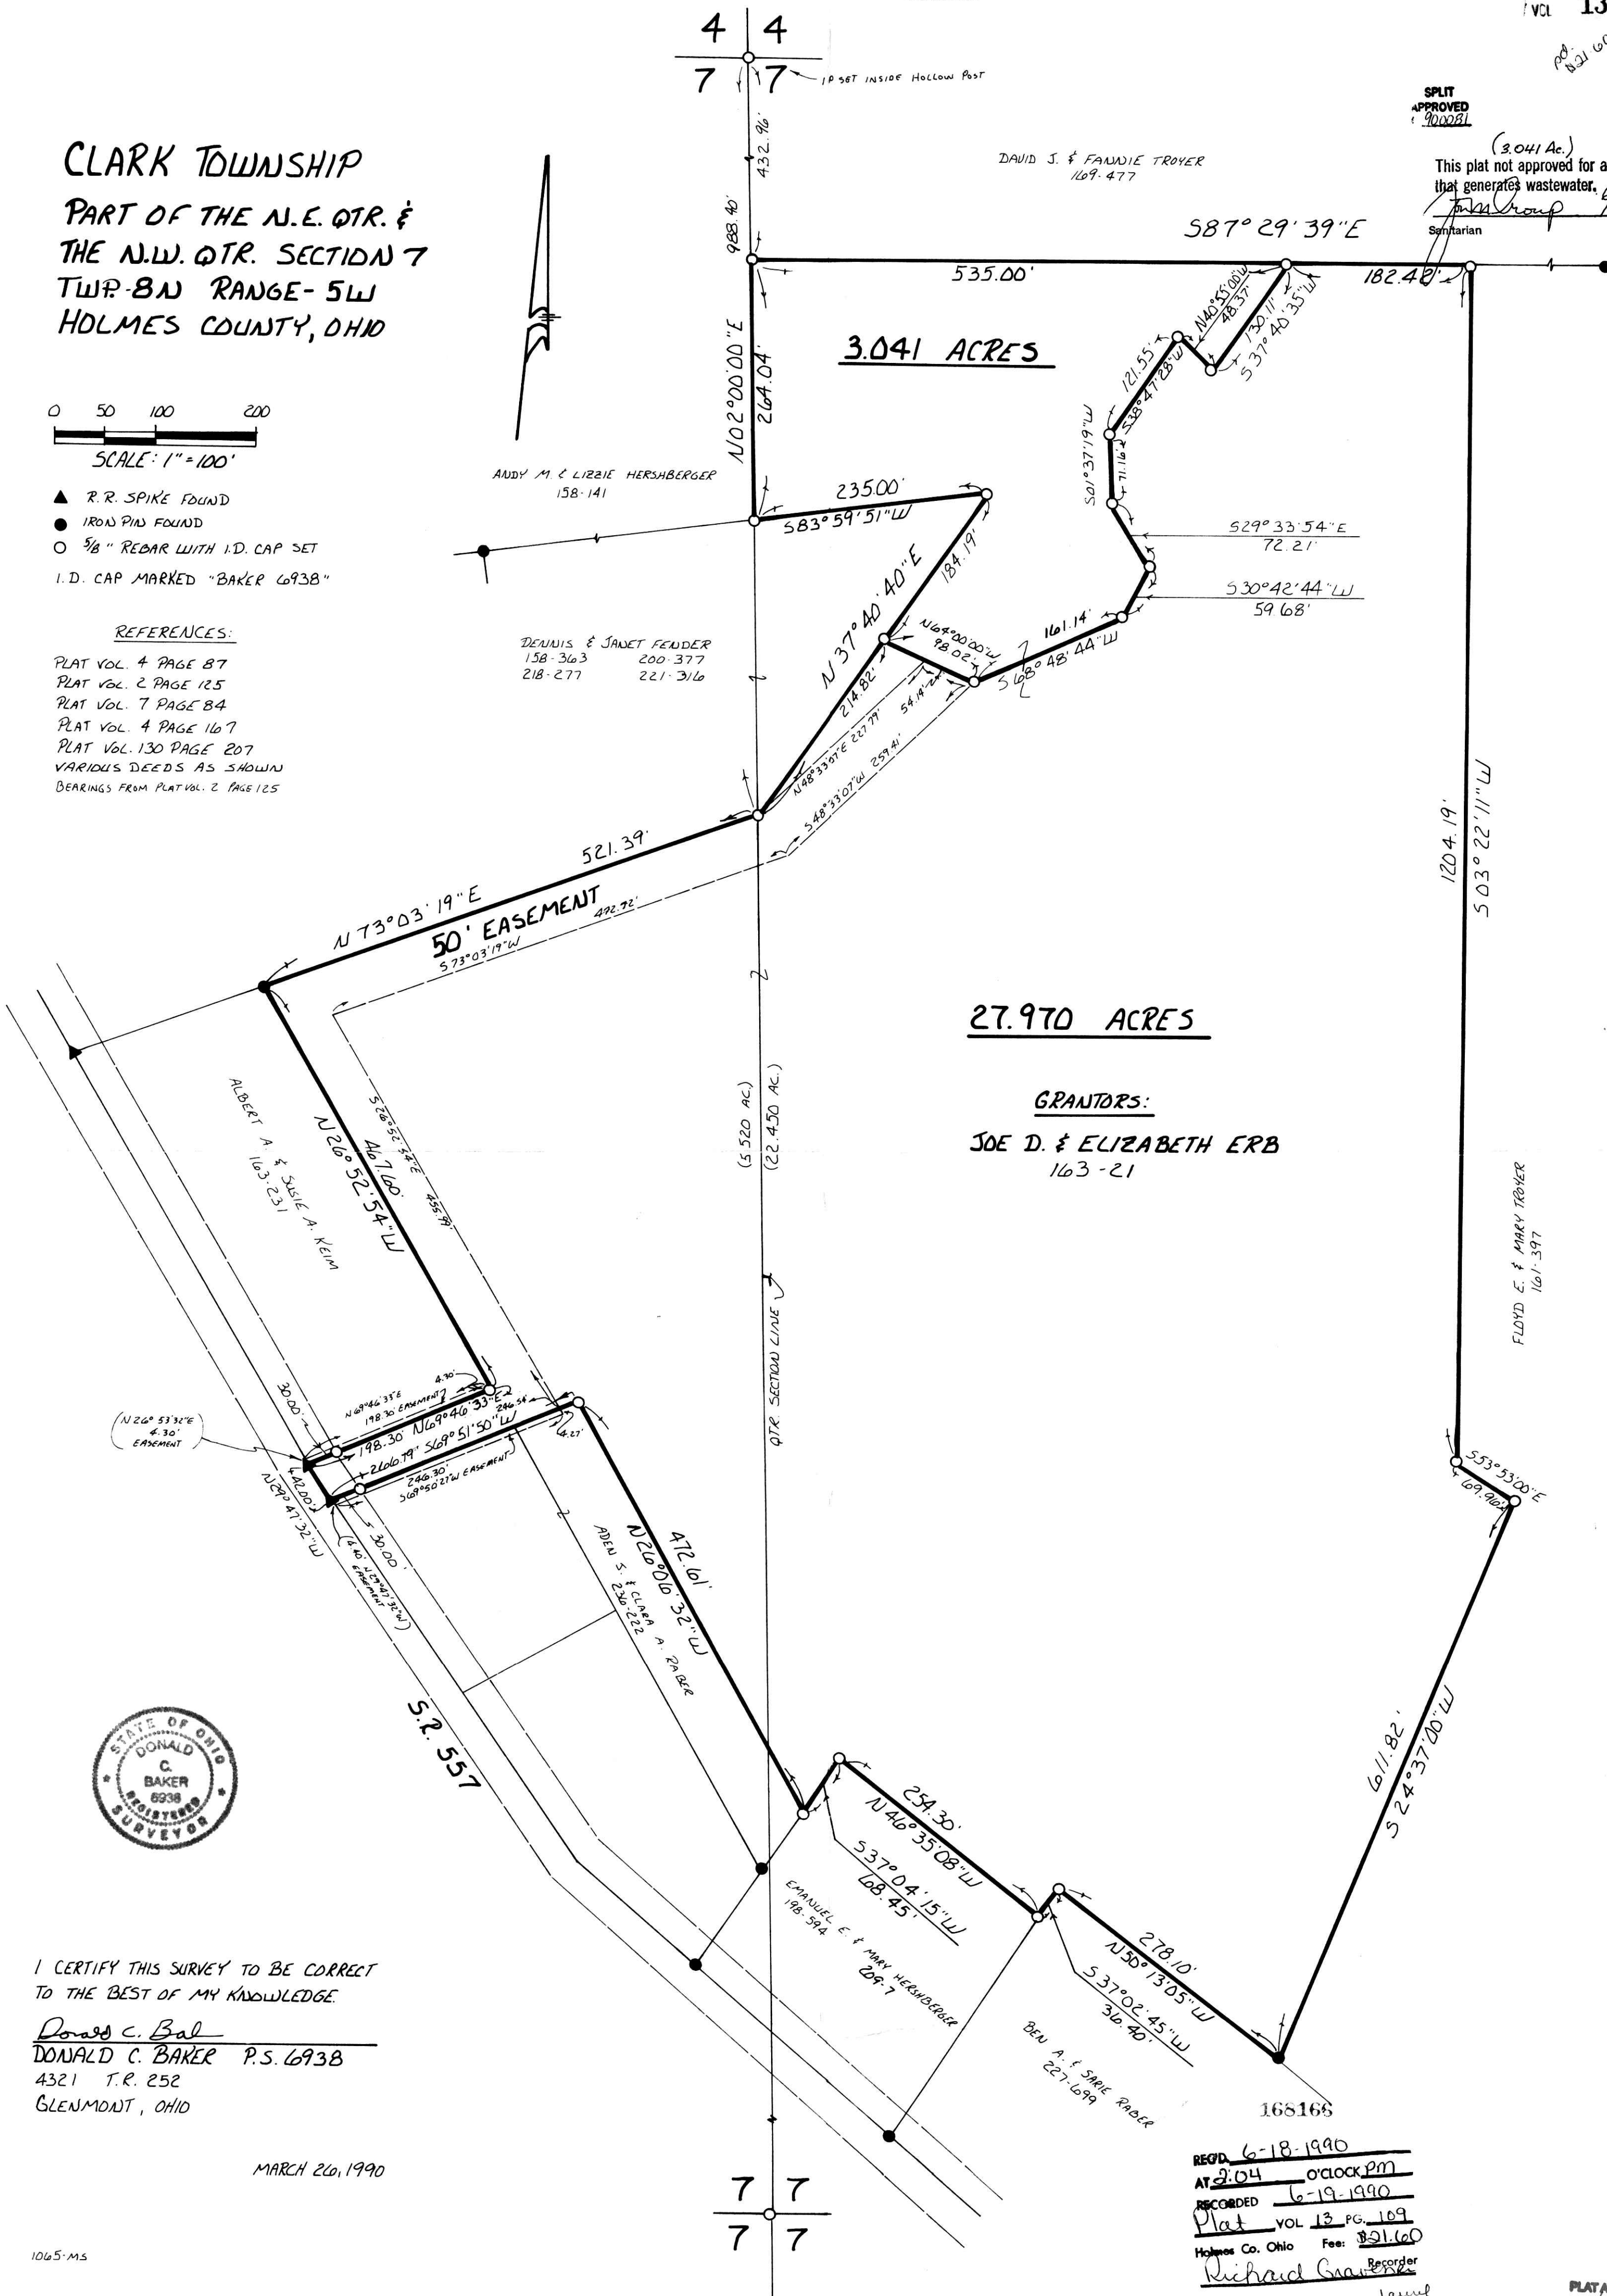

27.970 ACRES

GRANTORS:
JOE D. & ELIZABETH ERB
163-21



I CERTIFY THIS SURVEY TO BE CORRECT
TO THE BEST OF MY KNOWLEDGE.
Donald C. Baker
DONALD C. BAKER P.S. 6938
4321 T.R. 252
GLENMONT, OHIO

MARCH 20, 1990

REC'D 6-18-1990
AT 2:04 o'clock PM
RECORDED 6-19-1990
Plat VOL 13 PG. 109
Holmes Co. Ohio Fee: \$21.60
Richard Grawers
Recorder