


BEING PART OF: LOT 7  
 SEC. 7  
 QUAR. 424  
 T 9 N. R 9 W  
 TOWNSHIP Knox  
 COUNTY Holmes, Ohio, U. S. M. L.

168418  
 THE COSHOCTON LAND SURVEYING SERVICE, INC.  
 233 S. FOURTH ST. COSHOCTON, OHIO 43812


SURVEY FOR: Birk Hill  
 DATE: 2/8  
 SCALE: 1" = 200'

VOL 13 PAGE 111

NOTE: SEE SURVEY RECORD 4, P. 24 FOR RESURVEY OF LOT 7

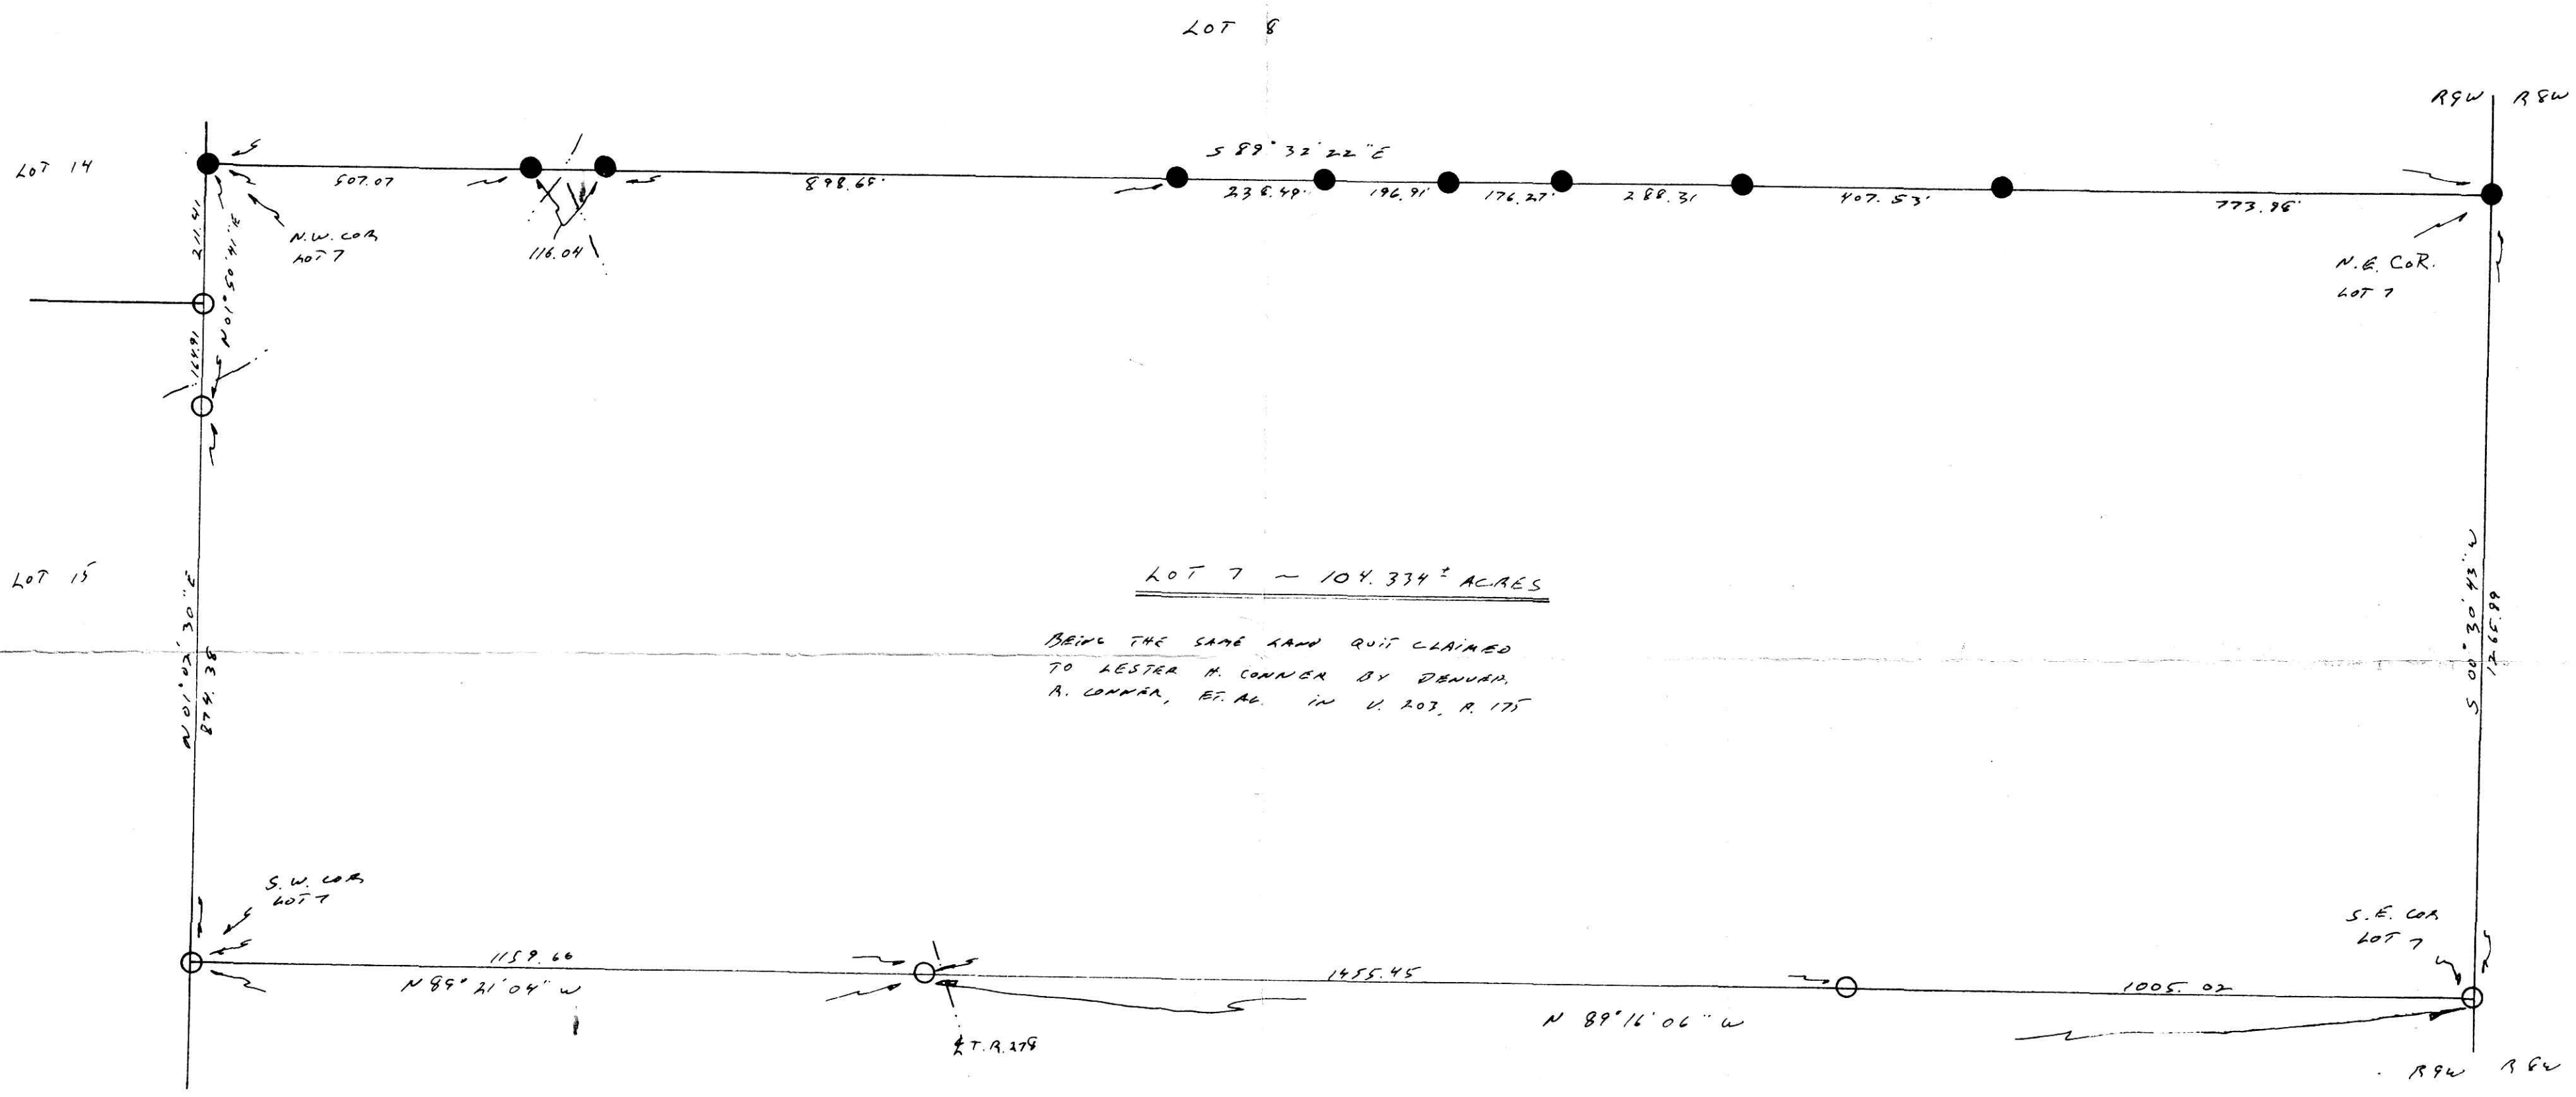

LOT 7 - 104.334 ACRES  
 BEING THE SAME LAND QUIT CLAIMED TO LESTER H. CANNON BY DENHAM A. CANNON, ET AL. IN U. 207, P. 175

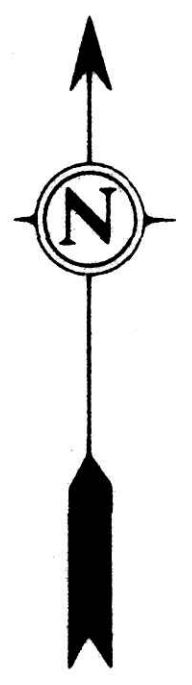

Subject To All Easements And Right-Of-Way's, Public And Private, Of Record



- ⊗ - SET RR SPIKE
- ⊘ - FND. RR SPIKE
- ⊙ - SET CONC MON
- - FND. CONC MON
- - SET IRON PIN
- - FOUND IRON PIN
- - FOUND STONE
- ▲ - SET P.K. NAIL
- △ - FOUND P.K. NAIL
- - CORNER POST

I hereby certify the above plat to be correct to the best of my knowledge and belief.

168418  
 Rec'd JUL 11 1990 AT 9:51 O'CLOCK AM INDEXED  
 Recorded JUL 12 1990 Holmes Co. Ohio Fee: \$16.80 PLAT APPROVED  
 Plat Vol. 13 Pg. 111 Recorder: Richard Gavenne 7/2/90  
 THE COSHOCTON LAND SURVEYING SERVICE  
 REGISTERED SURVEYOR 5935  
 REGISTERED ENGINEER 57405  
 F.B. 61, P. 67, C.S.S.P. 37450

BRUNING 40-21-38975