

REPLAT OF LOT 21 172022
 THIRD STUTZMAN SUBDIVISION
 situated in
 Lot 21, First Q'tr., T9N, R6W
 Berlin Twp., Holmes Co., Ohio

CERTIFICATE OF OWNERSHIP AND DEDICATION

We hereby certify that we are the owners of the property shown hereon and that we hereby adopt this plan of subdivision with our free consent, establish the minimum setback lines, and dedicate all streets, alleys, walks and other open spaces to public or private use as hereon indicated.

Paul V. & Mary K. Stutzman
 Owners

5-9-91
 Date

CERTIFICATE OF APPROVAL OF WATER AND SEWAGE SYSTEMS

I hereby certify that the water supply and sewage disposal systems installed, or proposed for installation in Replatted Lot 21 of Third Stutzman Subdivision fully meet the requirements of The Holmes County Health Department and The Ohio State Health Department.

James Dunning
 Holmes County Health Commissioner

5-3-91
 Date

CERTIFICATE OF ACCURACY

I hereby certify that the hereon shown plan is true and correct survey to the accuracy required by the Holmes County Regional Commission and that the hereon indicated monuments are set.

William D. McCullough
 Registered Engineer and Surveyor

12-6-90
 Date

CERTIFICATION OF APPROVAL OF PLAT AND ENGINEERING DETAILS

I hereby certify approval of this plat and hereon shown engineering details.

Robert L. Kasper P.E.P.S.
 County Engineer

12/13/90
 Date

CERTIFICATION OF APPROVAL BY HOLMES SOIL AND WATER CONSERVATION DISTRICT

I certify that I have approved the hereon platted subdivision and hereon indicated erosion control.

Frank Serhan
 Holmes Soil and Water Conservation District

5-8-91
 Date

CERTIFICATION OF APPROVAL BY HOLMES COUNTY COMMISSIONERS

I hereby certify that The Holmes County Commissioners approve the hereon indicated subdivision.

Leah W. Miller
 Chairman of the Board

5-6-91
 Date

CERTIFICATION OF APPROVAL FOR RECORDING


I certify that the hereon indicated subdivision plat has been found to comply with the Subdivision Regulations of Holmes County, Ohio, with the exceptions of such variances if any, as are noted in the minutes of the Holmes County Regional Planning Commission and that it has been approved for recording in the Office of The Recorder.

Dale V. Fisher
 Holmes County Regional Planning Commission


5-8-91
 Date

172022

rec'd. MAY 9 1991 AT 3:30 O'CLOCK PM
 recorded MAY 10 1991 Holmes Co. Ohio Fee: \$13.65
 Plat Vol. 13 Pg. 134 Recorder: Mary Ellen Siguster

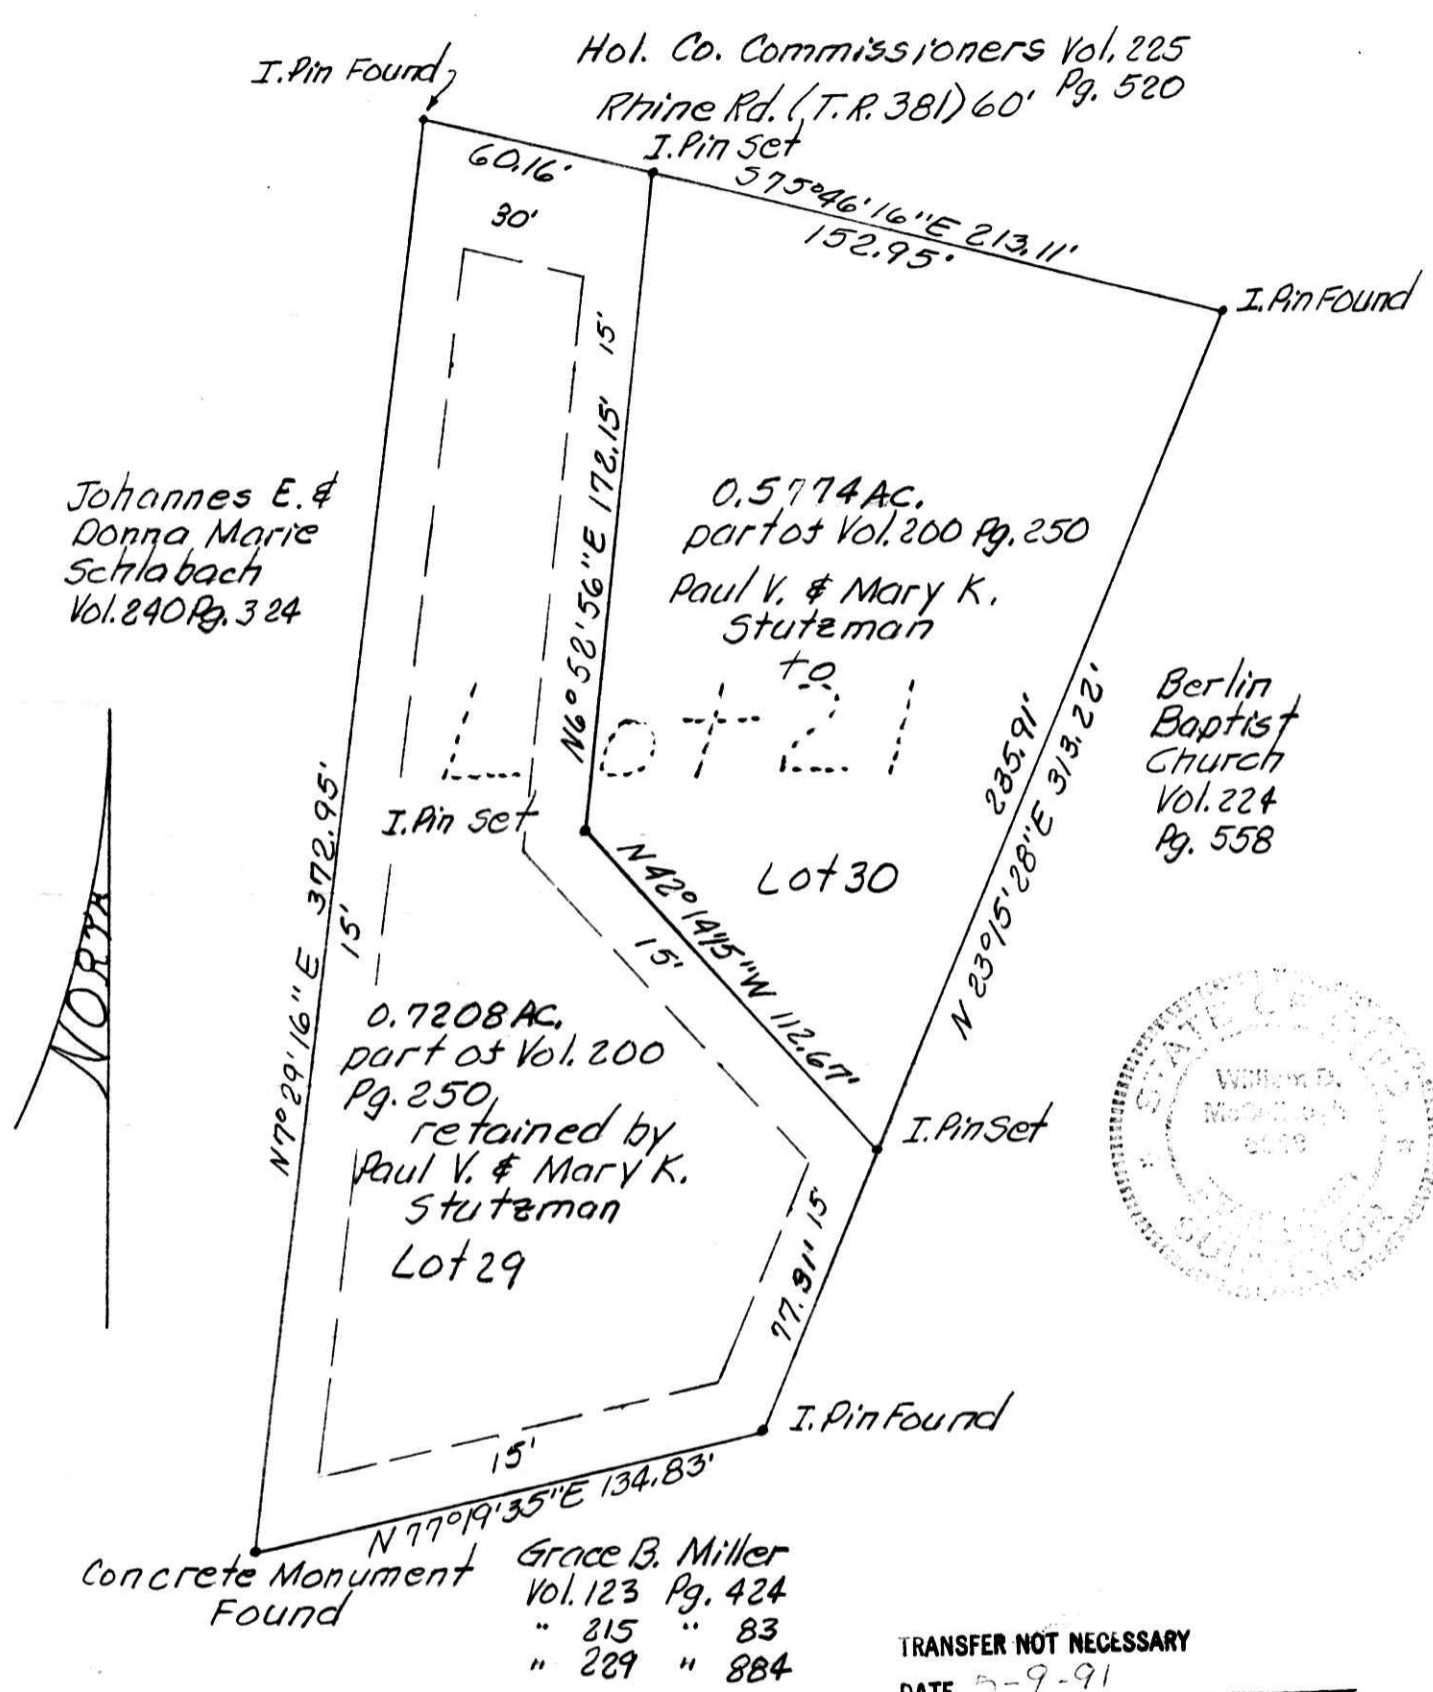

TRANSFER NOT NECESSARY
 DATE 5-9-91
 AUDITOR Richard A. Graven KG

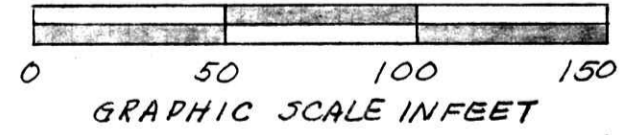

Third Stutzman Subdivision is platted and recorded in its entirety on P.B. 2 Pg. 169A dated June 22, 1979 in the Holmes County Recorders Office.