


PRAIRIE TOWNSHIP
 S.E. QTR. SECTION 35
 S.W. & N.W. QTRS. SEC. 36
 T-14N i R-13W
 HOLMES COUNTY, OHIO

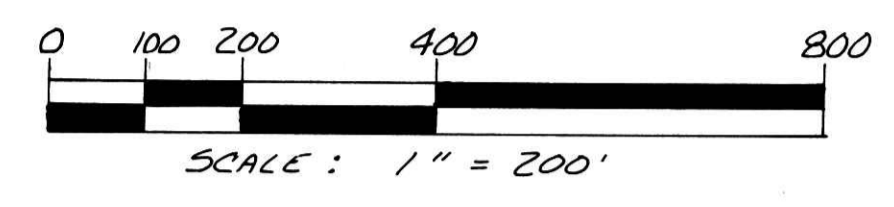


- IRON PIN FOUND
- ▲ R.R. SPIKE FOUND
- P.K. NAIL FOUND
- 5/8" REBAR WITH I.D. CAP SET
- I.D. CAP MARKED "BAKER 6938"

REFERENCES:

- SURVEY RECORD 3 PAGE 250
- PLAT VOL. 5 PAGE 98
- PLAT VOL. 10 PAGE 139
- DEED VOL. 249 PAGE 988
- PLAT VOL. 10 PAGE 378
- DEED VOL. 218 PAGE 674
- DEED VOL. 118 PAGE 315
- DEED VOL. 183 PAGE 522
- DEED VOL. 160 PAGE 581
- SURVEY RECORD 2 PAGE 165
- SURVEY RECORD 5 PAGE 227
- RAIL ROAD PLANS

BEARINGS ORIENTED TO DEED VOL. 223 PAGE 46

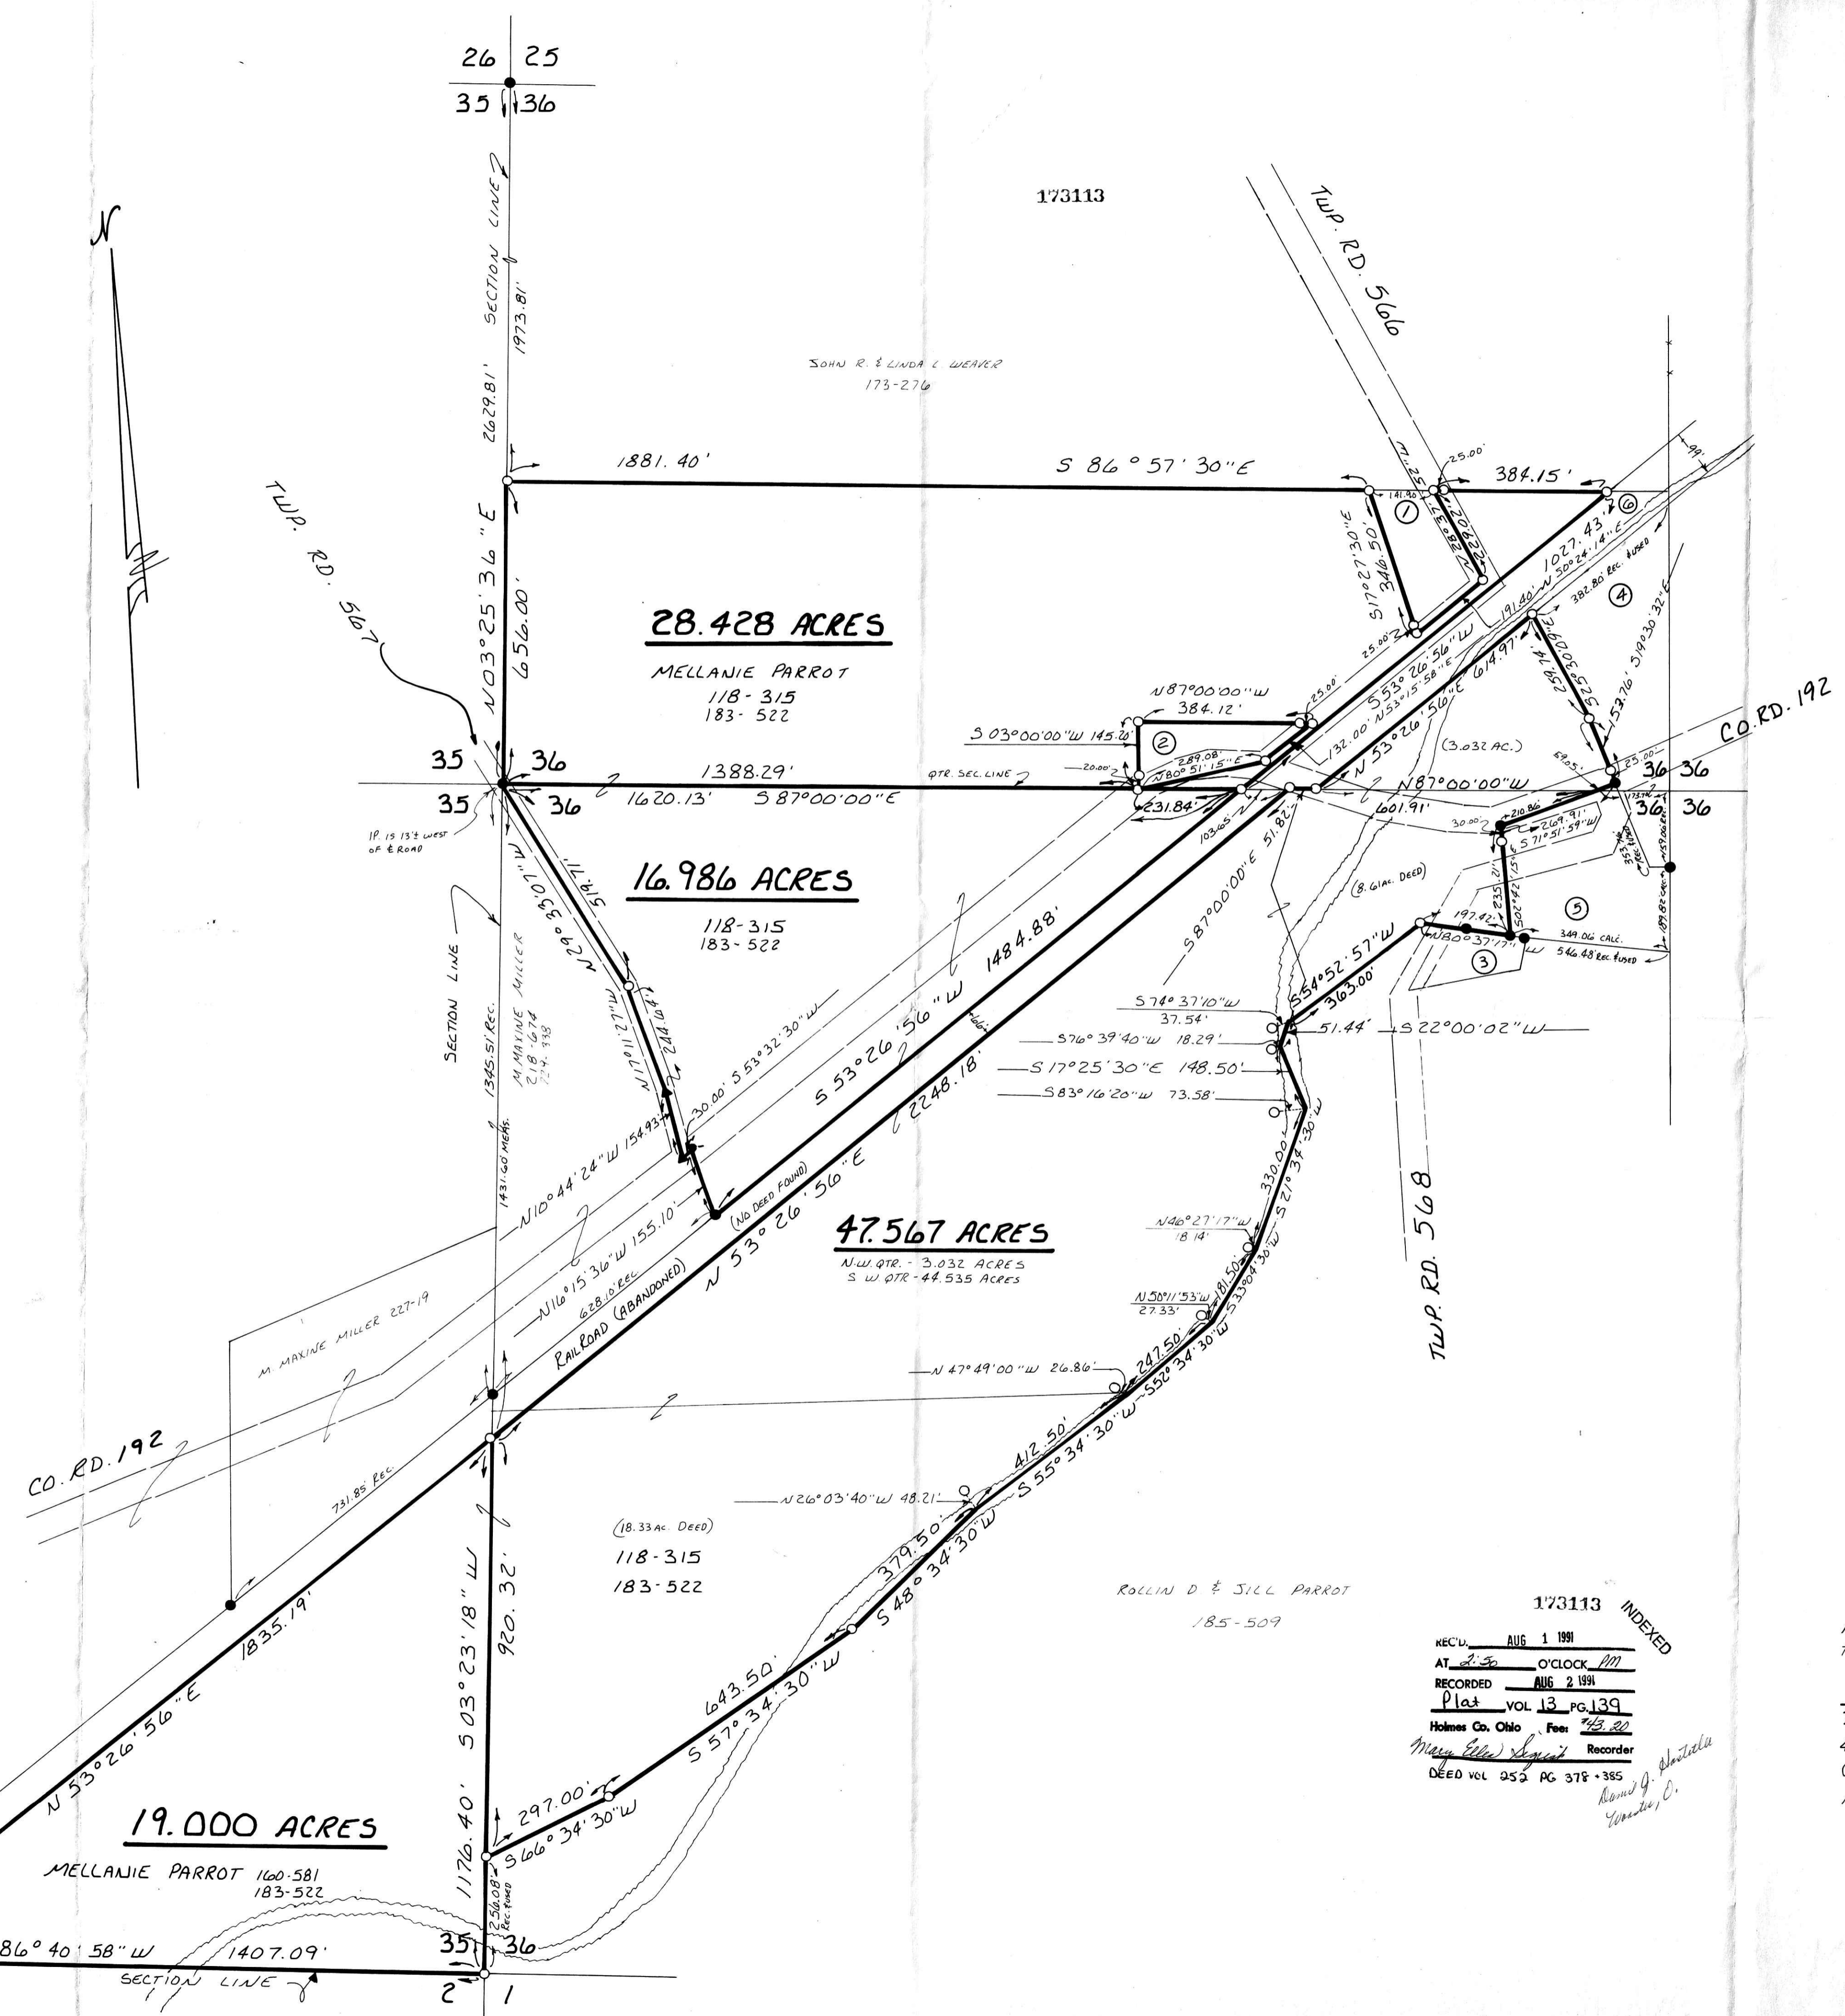

- ① JAMES A. & NINA K. LANNING-SWELL 249-988
- ② RICHARD L. & SOY A. HENDRIX 200-785, 200-787, 223-46
- ③ ROLLIN D. PARROT 232-3
- ④ LELAND & LELAND JR. HANTESCHE 201-485
- ⑤ DON E. & BONNIE J. BRETE 206-92
- ⑥ RAILROAD 34-510



173113 INDEXED
 REC'D AUG 1 1991
 AT 2:30 O'CLOCK PM
 RECORDED AUG 2 1991
 Plat VOL 13 PG 139
 Holmes Co, Ohio Fee \$45.00
 Recorder
 DEED VOL 252 PG 378-385

I CERTIFY THIS SURVEY TO BE CORRECT TO THE BEST OF MY KNOWLEDGE.
 Donald C. Baker
 DONALD C. BAKER P.S. 6938
 4321 T.R. 252
 GLENMONT, OHIO 44628
 PH. 216/377-4177

MARCH 20, 1991