


174184

MECHANIC TOWNSHIP
S.E. QTR. SECTION 21
T-8N ; R-7W &
LOT 34 , THIRD QTR.
T-8N ; R-6W
HOLMES COUNTY , OHIO

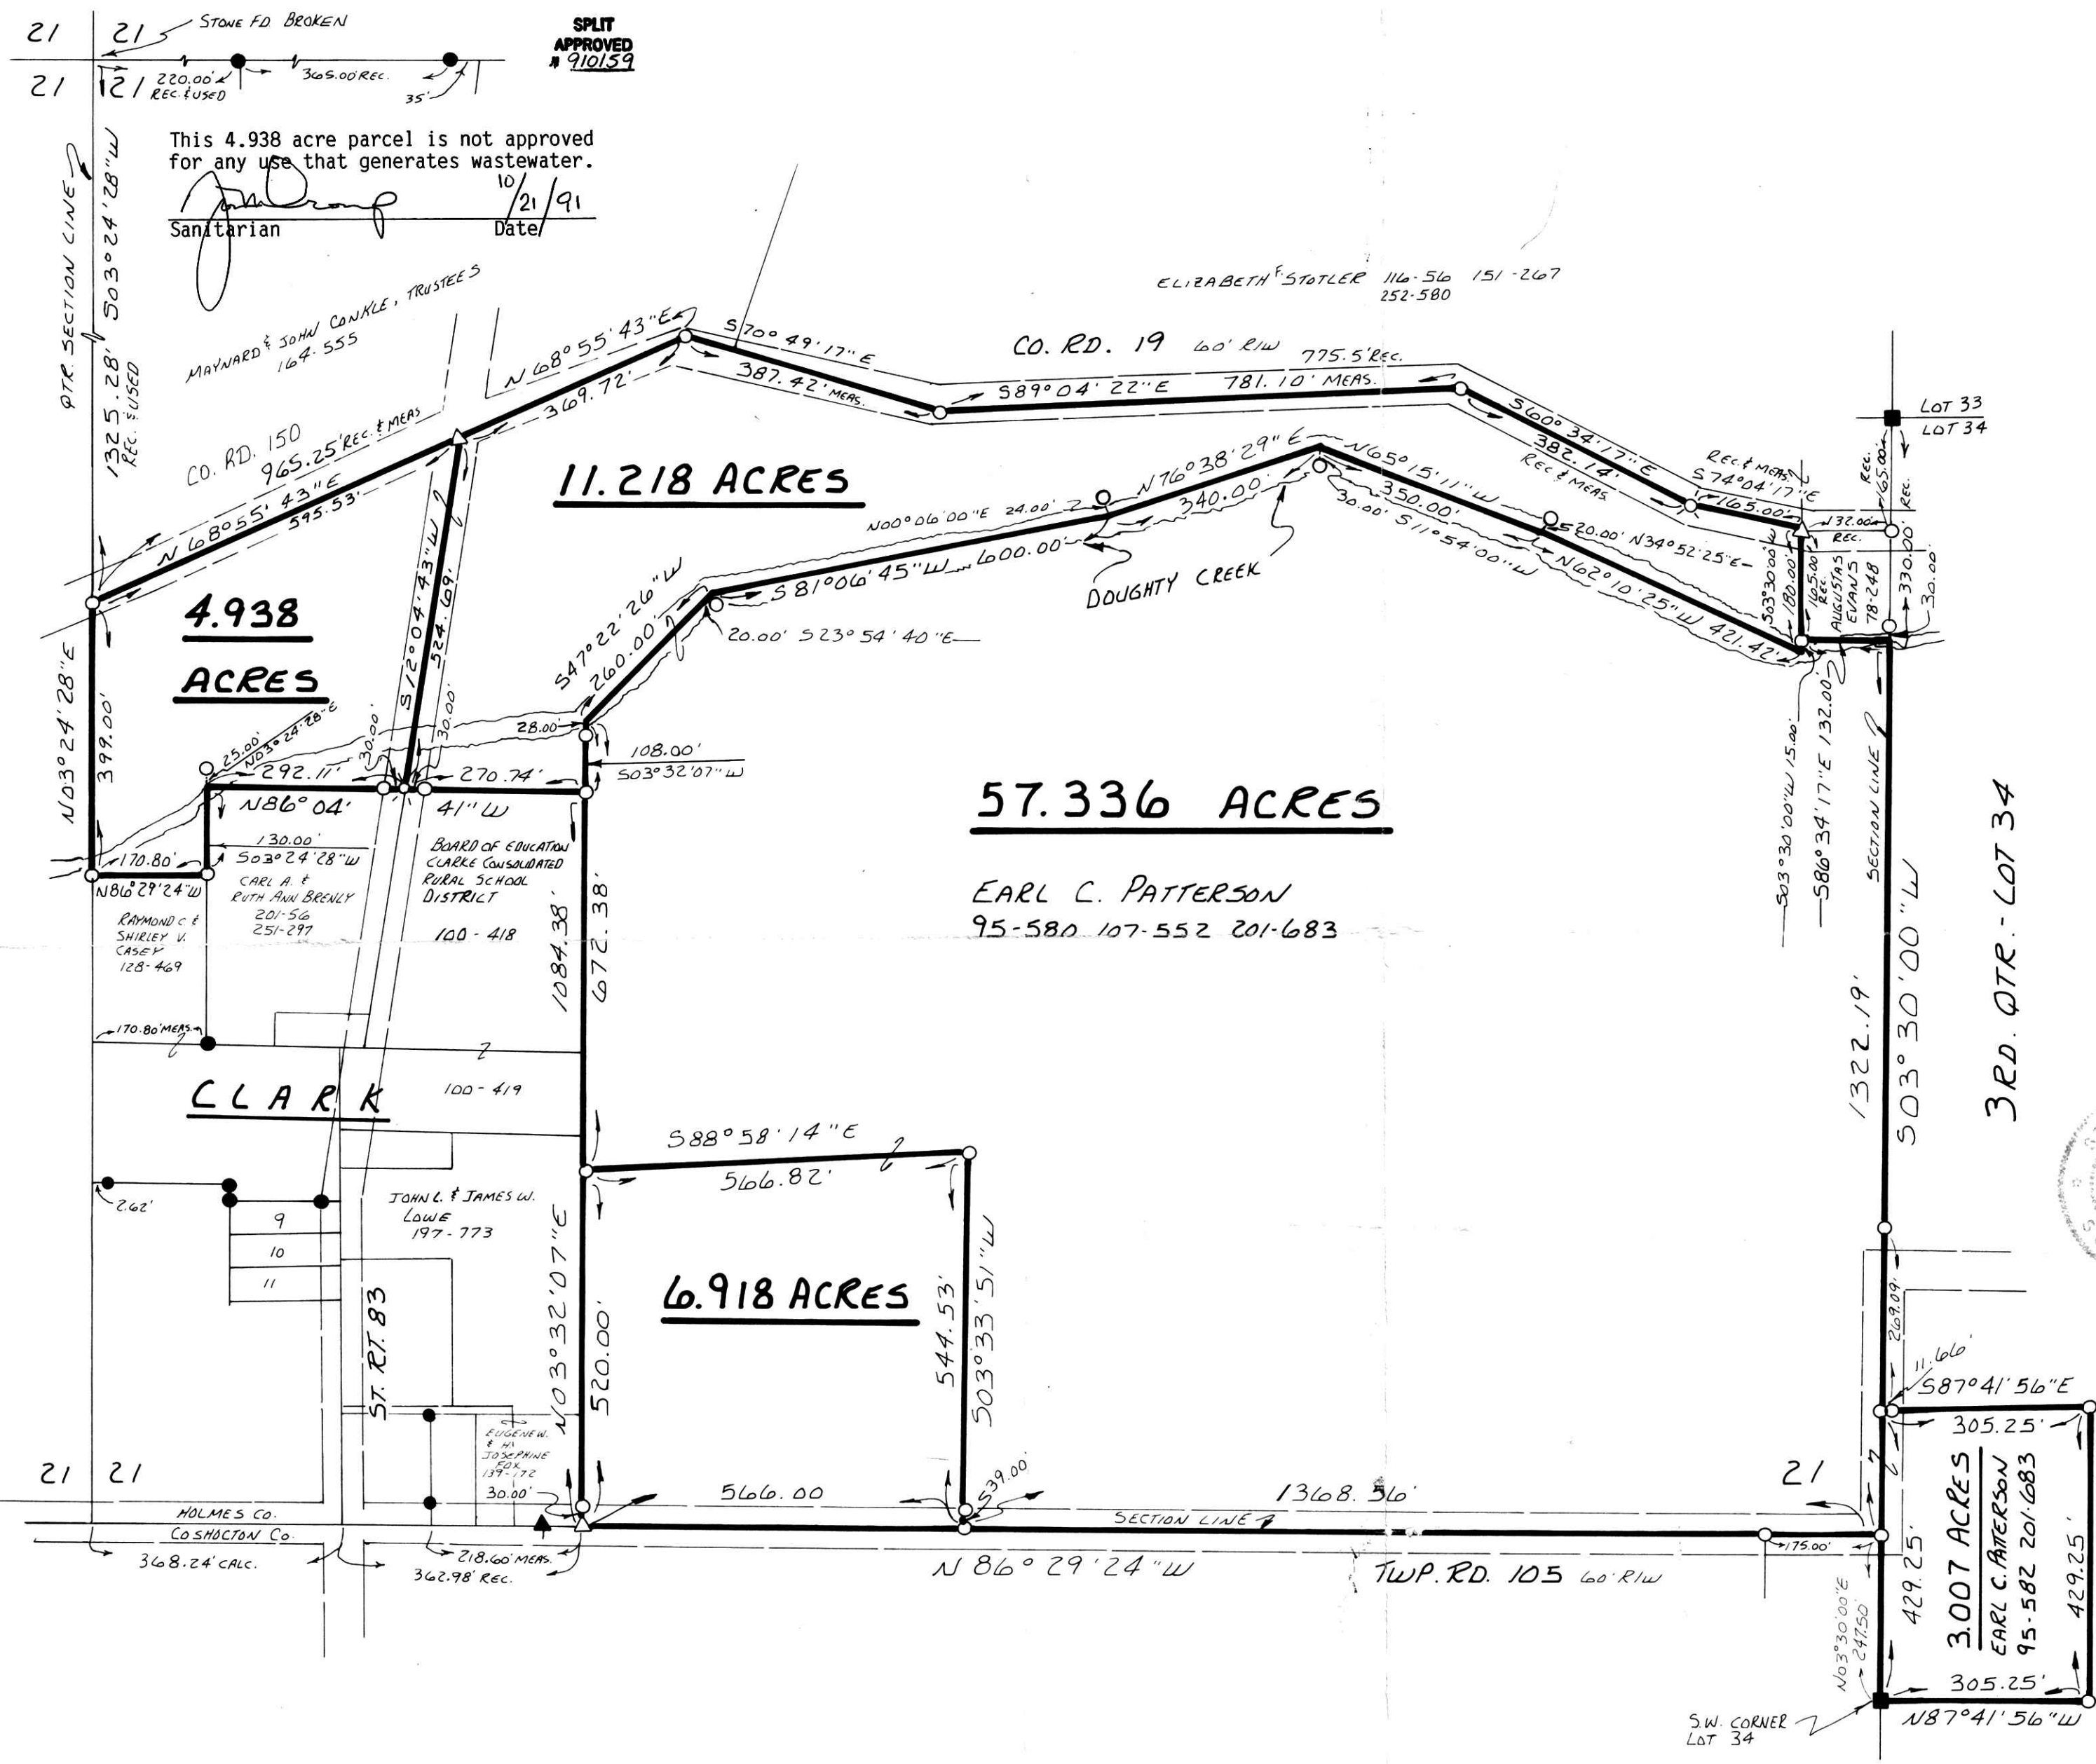

0 100 200 400
SCALE: 1" = 200'

- STONE FOUND
- ▲ R.R. SPIKE FOUND
- IRON PIN FOUND
- △ R.R. SPIKE SET
- P.K. NAIL SET
- 5/8" REBAR WITH I.D. CAP SET
- I.D. CAP MARKED "BAKER 6938"

REFERENCES:

- DEED VOL. 95 PAGE 580
- DEED VOL. 95 PAGE 582
- DEED VOL. 201 PAGE 683
- DEED VOL. 107 PAGE 552
- DEED VOL. 240 PAGE 140
- DEED VOL. 151 PAGE 267
- DEED VOL. 104 PAGE 555
- PLAT VOL. 3 PAGE 53
- DEED VOL. 100 PAGE 418 & 419
- DEED VOL. 139 PAGE 172
- DEED VOL. 197 PAGE 773
- DEED VOL. 251 PAGE 297
- DEED VOL. 128 PAGE 469
- DEED VOL. 78 PAGE 248
- SURVEY RECORD 3 PAGE 305

BEARINGS FROM DEED VOL. 201 PAGE 683



I CERTIFY THIS SURVEY TO BE CORRECT TO THE BEST OF MY KNOWLEDGE.

Donald C. Baker
DONALD C. BAKER P.S. 6938
4321 T.R. 252
GLENMONT OHIO 44628

SEPTEMBER 12, 1991
1770-MLS

174184

REC'D. NOV 05 1991
 AT 1:35 O'CLOCK PM
 RECORDED NOV 06 1991
 Plat VOL 13 PG 141
 Holmes Co. Ohio Fee: \$21.15
 Recorder
 Deed vol 253 pg 337 & 340

INDEXED

PLAT APPROVED 10/15/1991

57.336
83.459