

KNOX TOWNSHIP  
S.W. QTR. SECTION 17  
N.W. QTR. SEC. 24 & N.E. QTR. SEC. 25  
T-9N; R-9W  
HOLMES COUNTY, OHIO



SCALE: 1" = 200'

- STONE FOUND
- △ R.R. SPIKE SET
- 5/8" RE BAR WITH I.D. CAP SET
- I.D. CAP MARKED "BAKER 6938"

REFERENCES:

- DEED VOL. 210 PAGE 409
- DEED VOL. 125 PAGE 493
- DEED VOL. 176 PAGES 717 & 718
- SURVEY RECORD 1 PAGES 27 & 35
- BEARINGS ASSUMED



JAMES DONALD & PATRICIA A. STIFLEIN  
176-718


GAILLARD A. & MARJORIE E. YOUNG  
125-493

VIRGINIA CARY, TRUSTEE  
146-245

31.810 ACRES

KARLO & CHRISTINE A. MIREITER  
210-409

SPLIT  
APPROVED  
# 220079

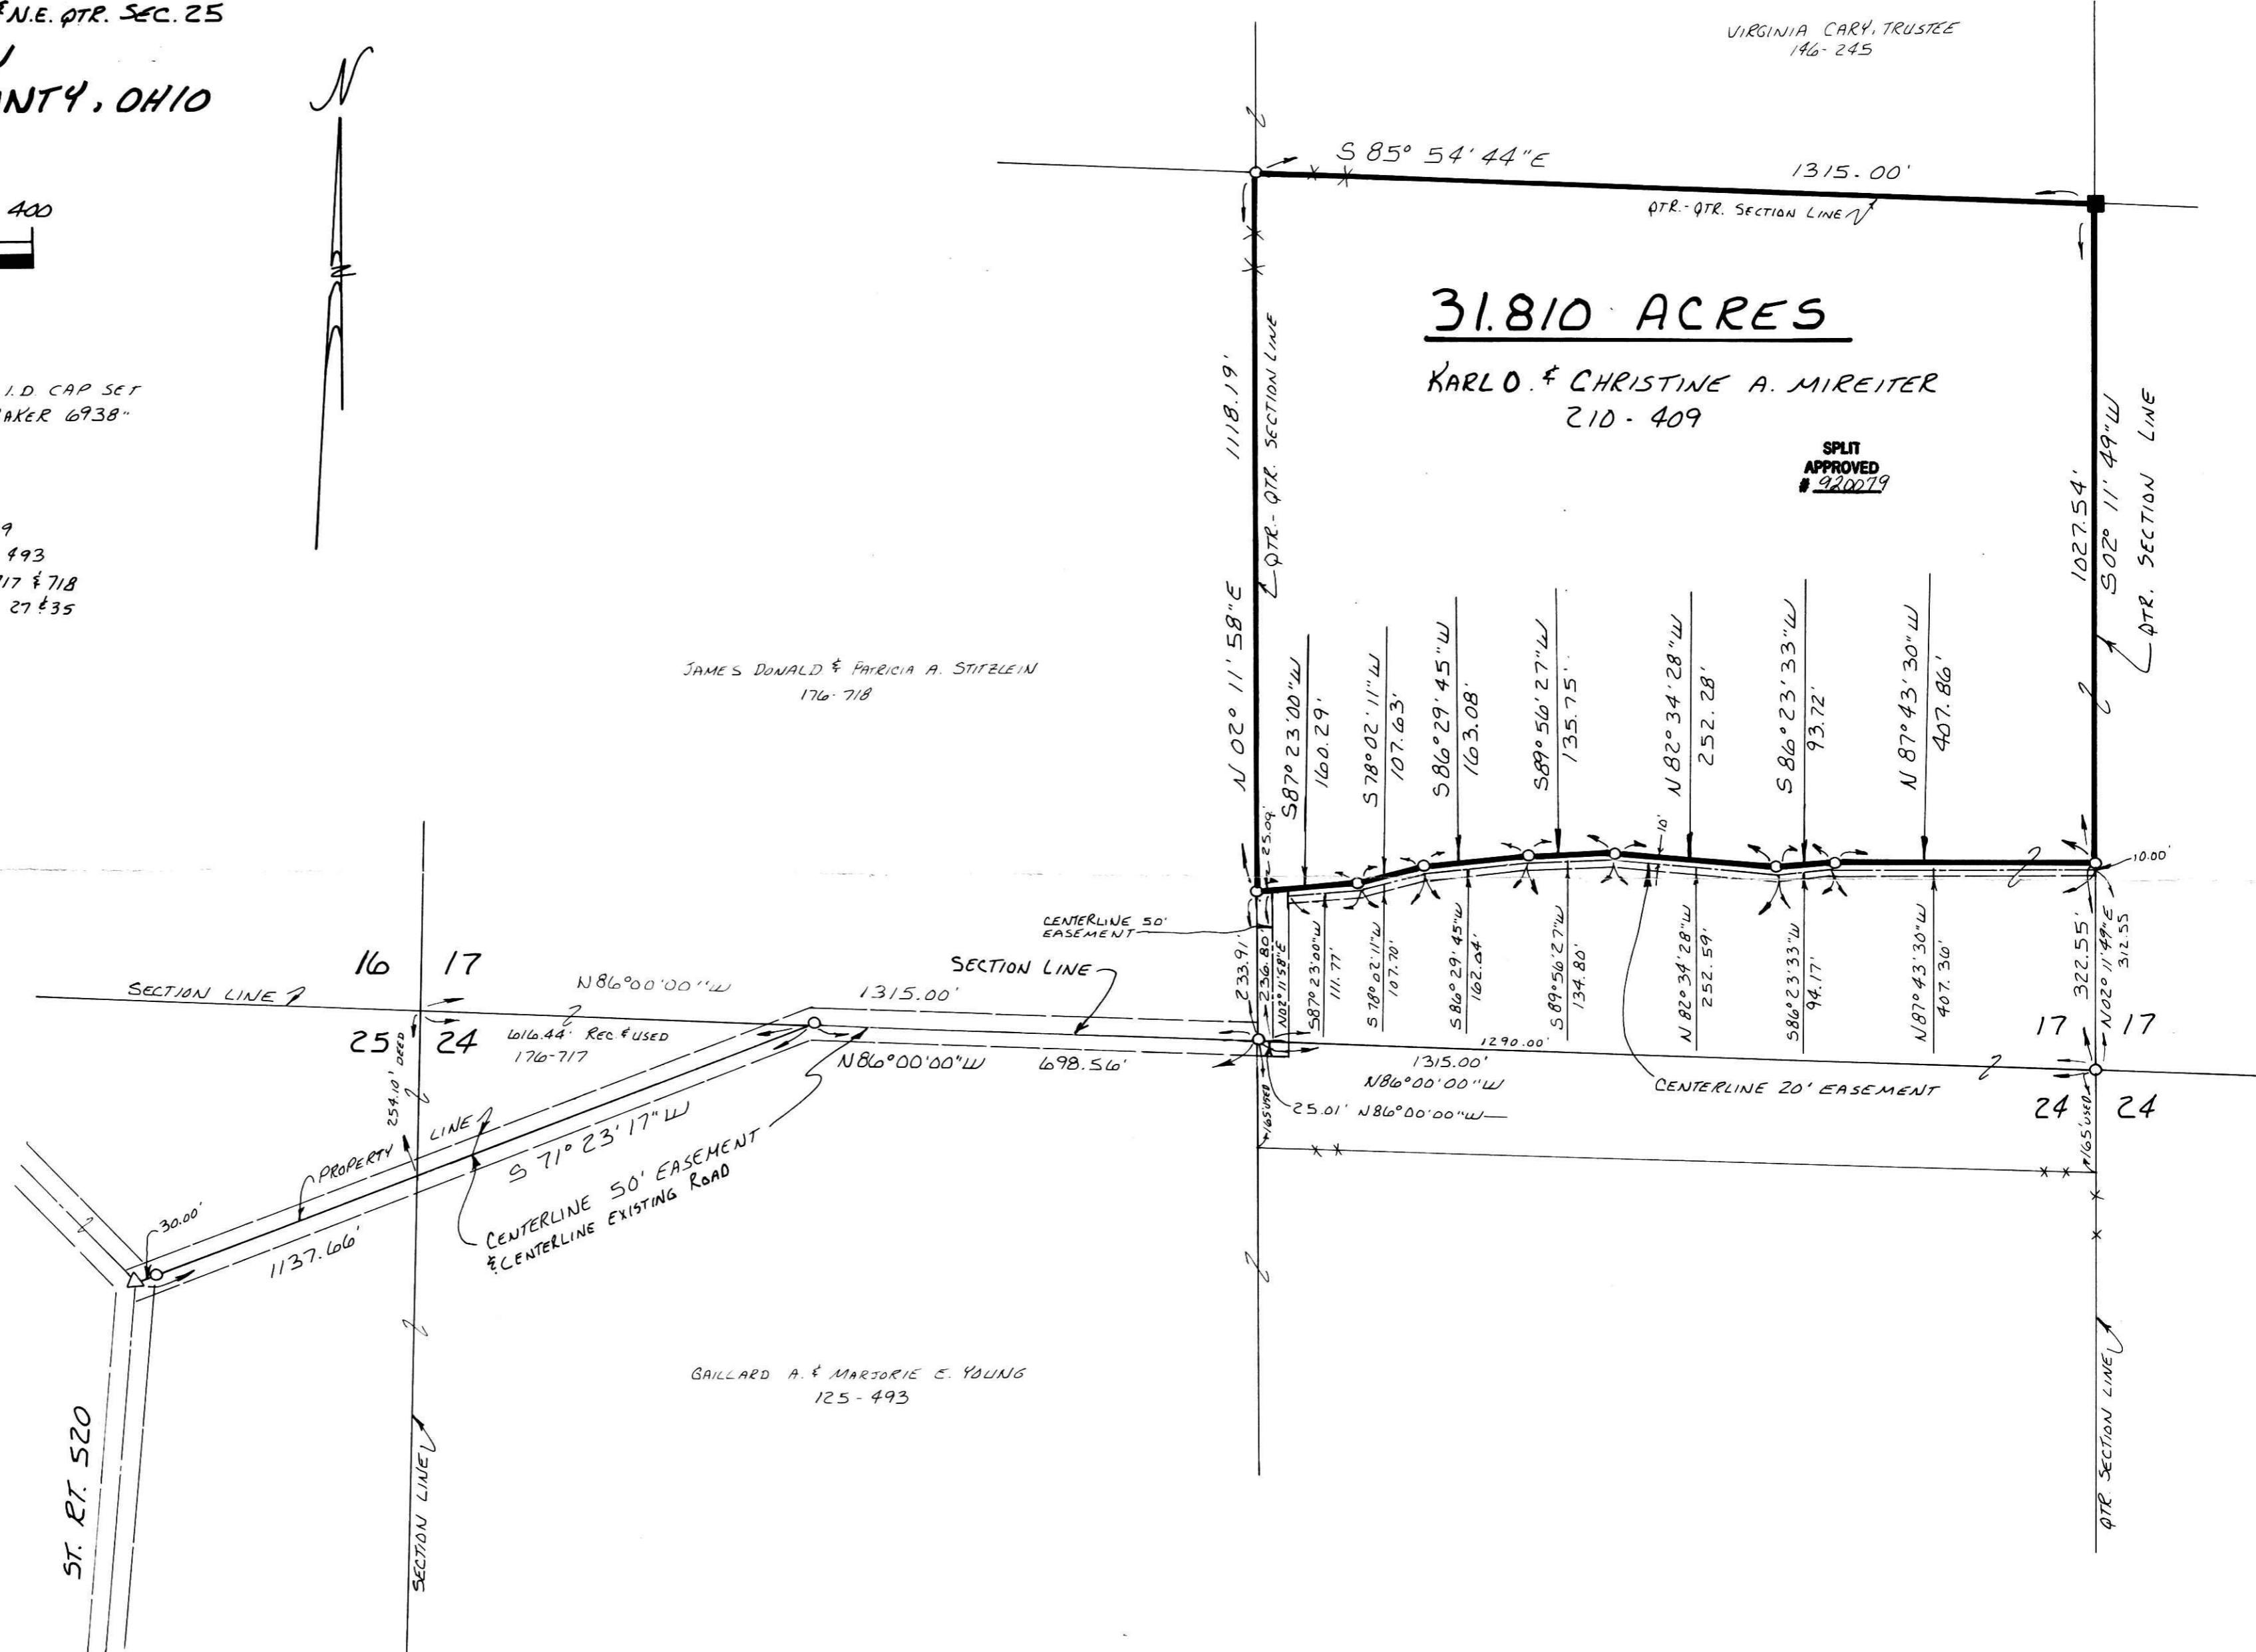

I CERTIFY THIS SURVEY TO BE  
CORRECT TO THE BEST OF MY  
KNOWLEDGE.

Donald C. Baker  
DONALD C. BAKER P.S. 6938  
5958 T.R. 322  
MILLERSBURG, OHIO 44654  
PH. (216) 674-4788

MARCH 21, 1992

11192.MLS

176790

INDEXED

Rec'd. MAY 06 1992 AT 11:20 o'clock am  
 Recorded MAY 07 1992 Holmes Co. Ohio Fee: 21.00  
 Plat Vol. 13 Pg. 155 Recorder: Mary Ellen Symst  
 Deed vol 255 pg 410  
 Deed vol 255 pg 405 (easement) Max