


HARDY TOWNSHIP
3RD. QTR. LOTS 13, 18 & 19
T-9N; R-7W
HOLMES COUNTY, OHIO

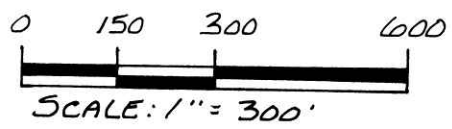


- STONE FOUND
- ▲ R.R. SPIKE FOUND
- IRON PIN FOUND
- P.R. NAIL SET
- △ R.R. SPIKE SET
- 5/8" RE BAR WITH I.D. CAP SET
- I.D. CAP MARKED "BAKER 6938"

REFERENCES:

- PLAT VOL. 5 PAGE 39
- PLAT VOL. 6 PAGE 146
- PLAT VOL. 10 PAGE 506
- PLAT VOL. 9 PAGE 176
- PLAT VOL. 10 PAGE 85
- DEED VOL. 248 PAGE 529
- DEED VOL. 249 PAGE 236

- (A) MILDRED B. SUTHERLAND 129-113, 221-409, 237-260
- (B) MILDRED B. SUTHERLAND 219-220, 237-260

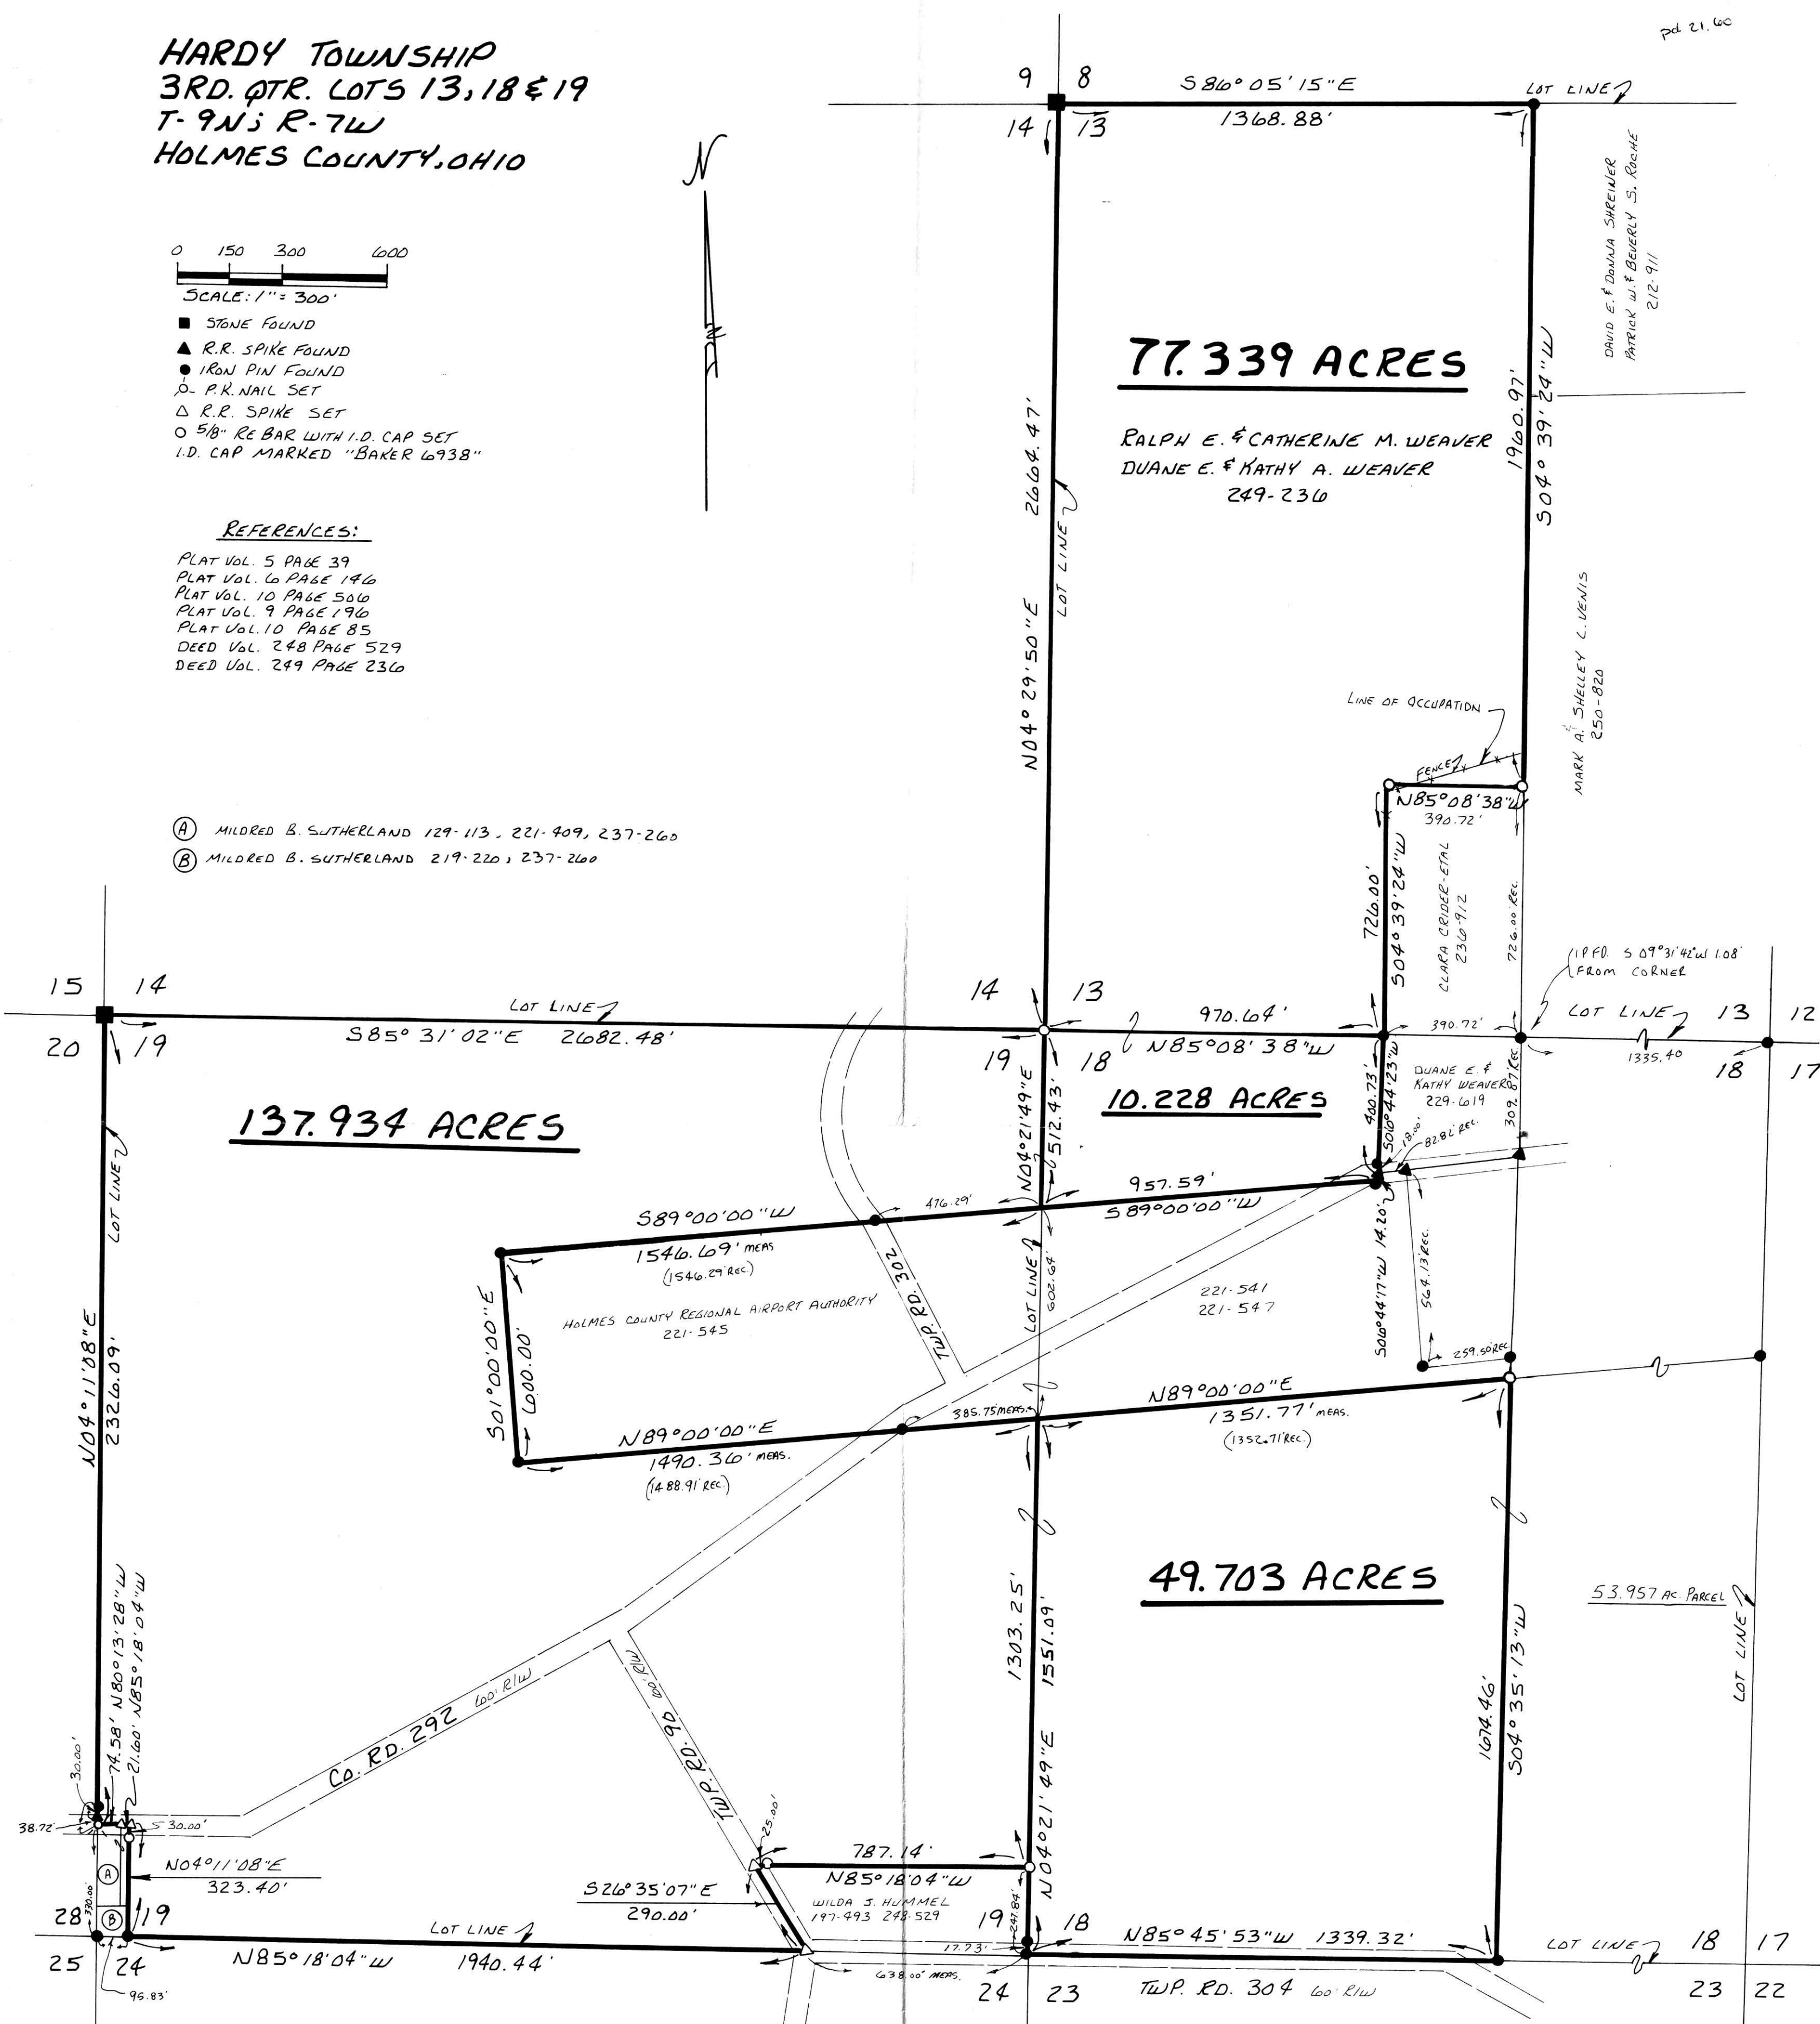

I CERTIFY THIS SURVEY TO BE CORRECT TO THE BEST OF MY KNOWLEDGE.

Donald C. Baker
DONALD C. BAKER P.S. 6938
5958 T.R. 322
MILLERSBURG OHIO 44654
PH (216) 674-4788

JULY 14, 1992



178253

REC'D AUG 14 1992

AT 10:16 O'CLOCK AM

RECORDED AUG 17 1992

Plat VOL 13 PG 167

Holmes Co. Ohio Fee 21.60

Mary Ellen Sim Recorder

Deed vol 256 pgs 729 & 734

INDEXED

28192-MLS

FILE APPROVED
7/28/92