


EAST HOLMES INDUSTRIAL PARK ALLOTMENT NO. 2

VOL. 13 page 179

180567

PAINT TOWNSHIP
4TH. QTR. LOT 31
T-10N; R-5W
HOLMES COUNTY, OHIO

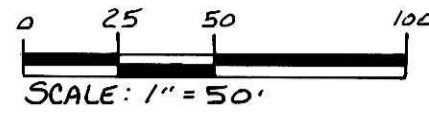


- IRON PIN FOUND
- 5/8" RE BAR WITH I.D. CAP SET
- I.D. CAP MARKED "BAKER 6938"

NOTE: MONUMENTS SHALL BE SET IN ACCORDANCE WITH THE "MINIMUM STANDARDS FOR BOUNDARY SURVEYS IN THE STATE OF OHIO"

REFERENCES:

- PLAT VOL. 9 PAGE 133
- PLAT VOL. 10 PAGE 58
- PLAT VOL. 12 PAGE 541
- DEED VOL. 248 PAGE 984
- DEED VOL. 248 PAGE 986
- DEED VOL. 248 PAGE 989
- BEARINGS FROM PLAT VOL. 13 PAGE 120

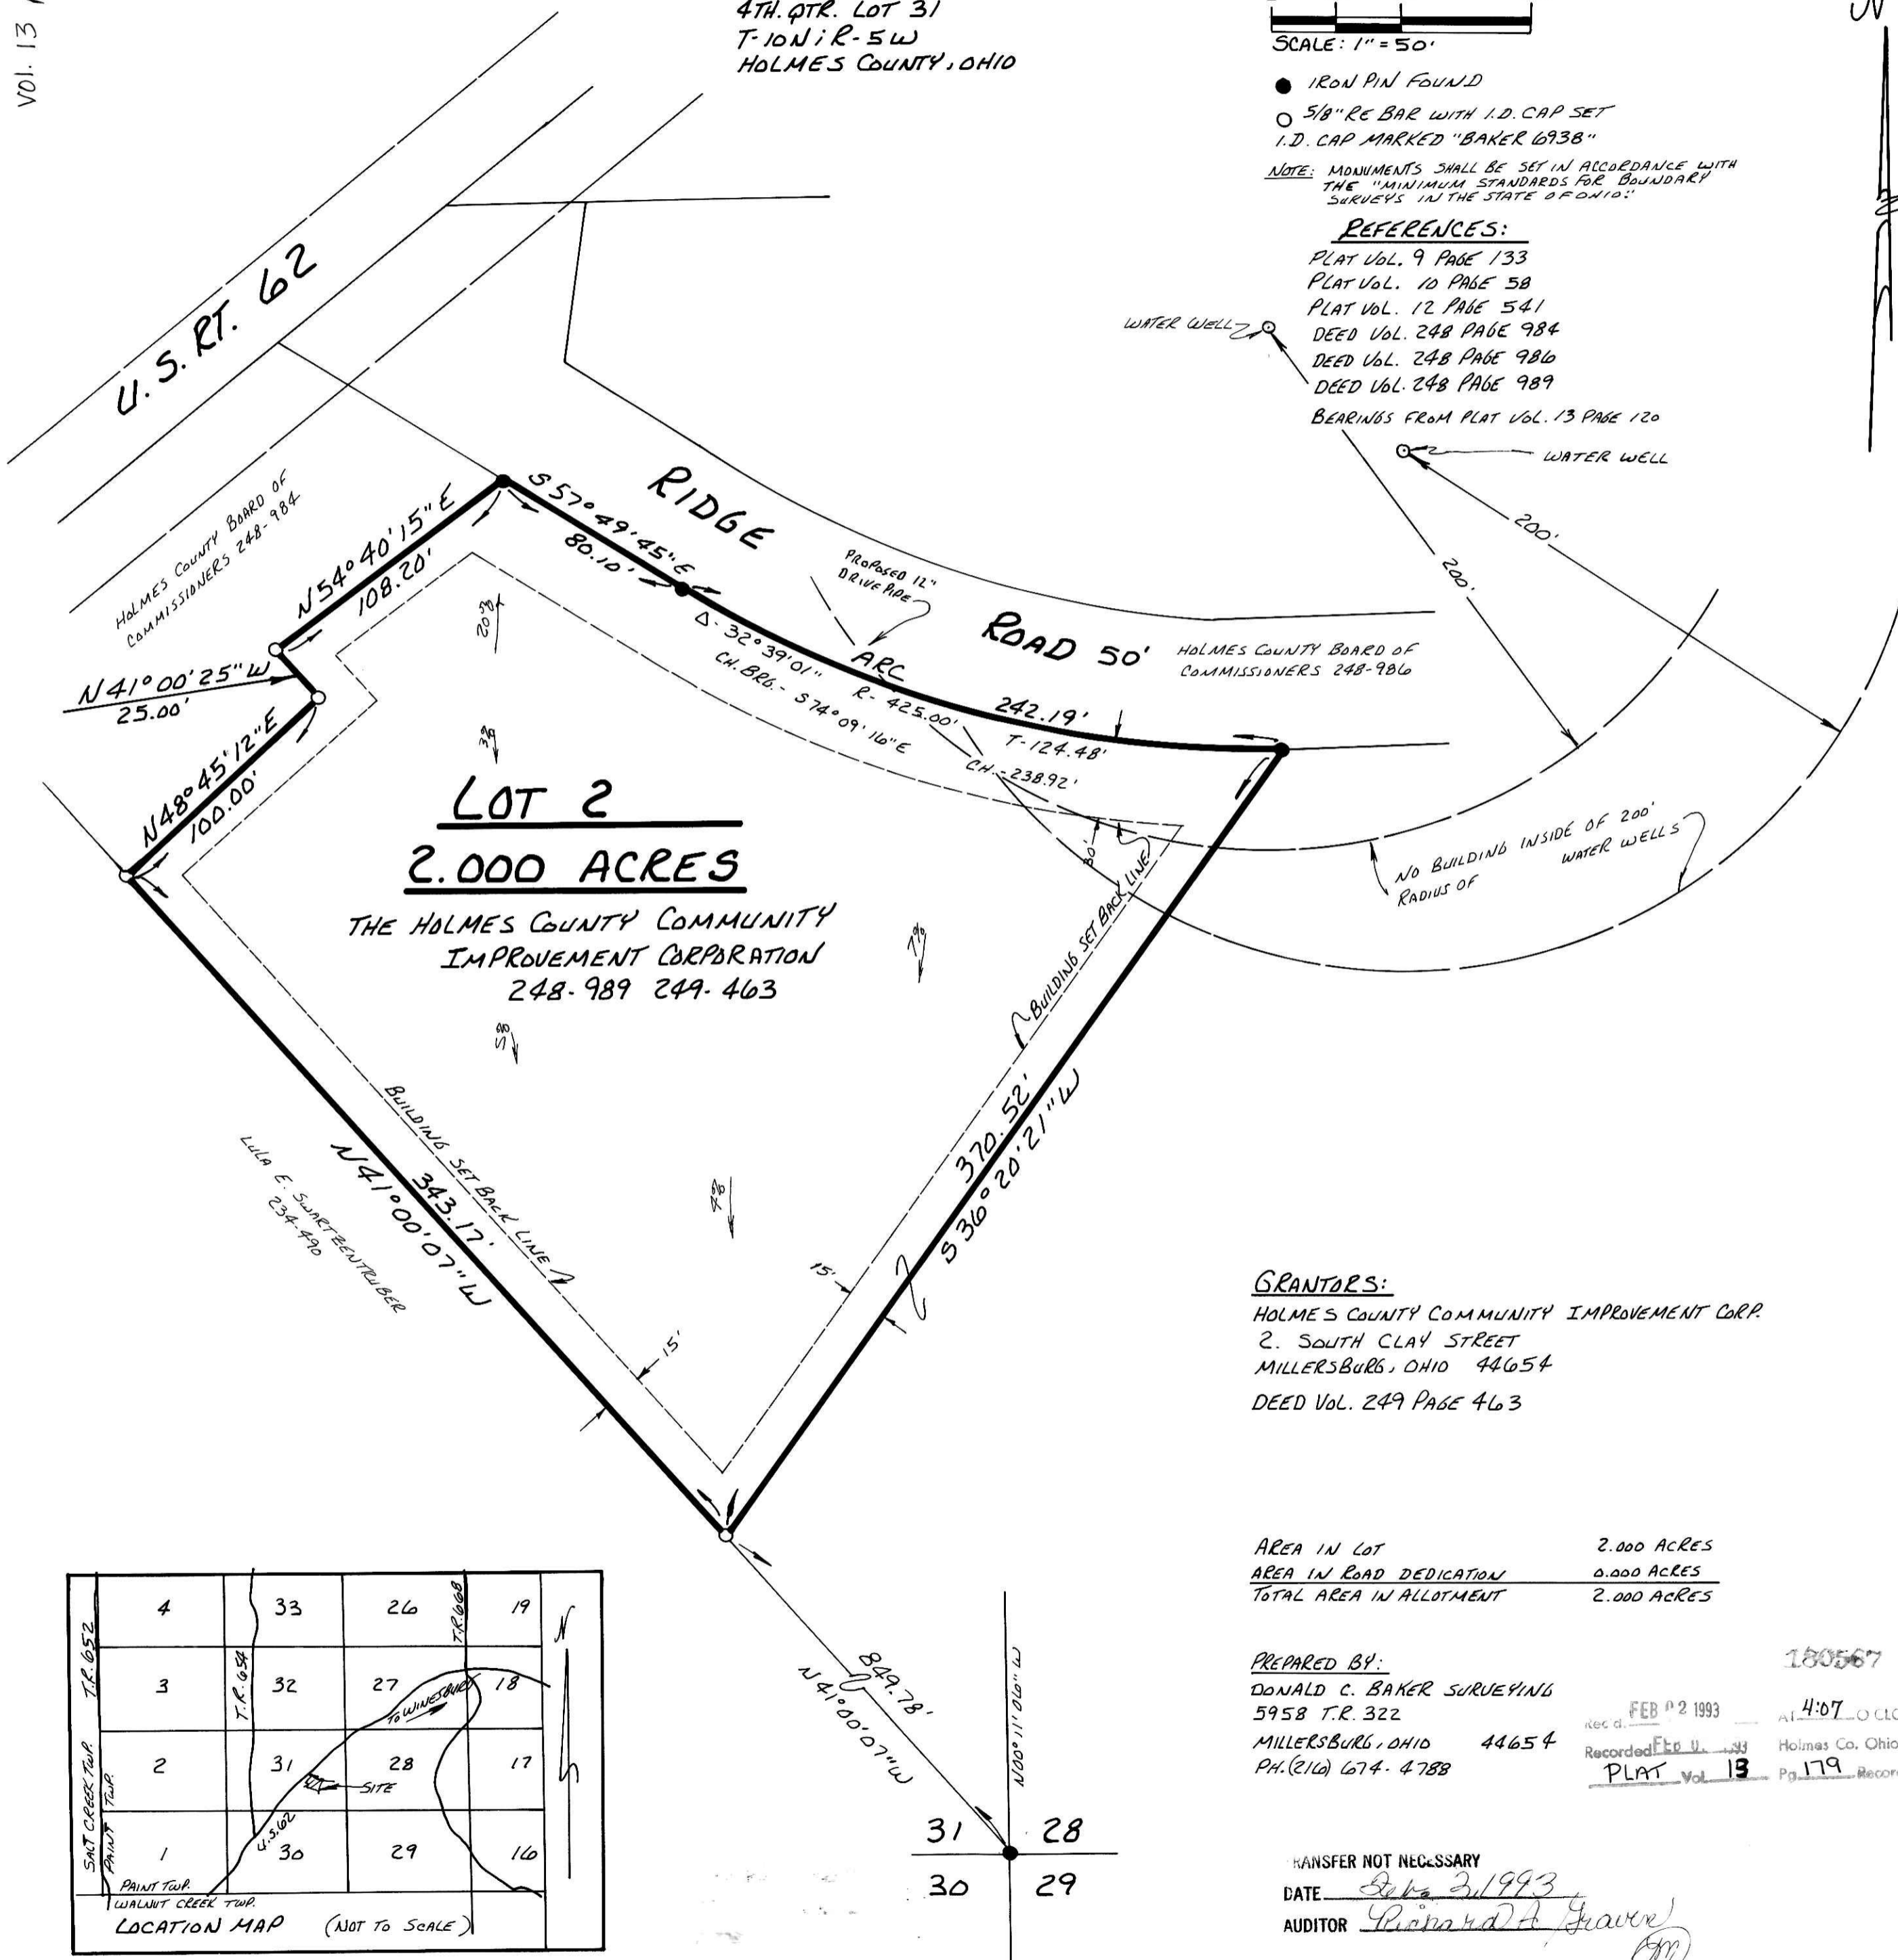

CERTIFICATE OF OWNERSHIP AND DEDICATION
WE HEREBY CERTIFY THAT WE ARE THE OWNERS OF THE PROPERTY SHOWN AND DESCRIBED HEREON AND THAT WE HEREBY ADOPT THIS PLAN OF SUBDIVISION WITH OUR FREE CONSENT, ESTABLISH THE MINIMUM BUILDING RESTRICTION LINES, AND DEDICATE ALL STREETS, ALLEYS, WALKS, PARKS, AND OTHER OPEN SPACES TO PUBLIC OR OR PRIVATE USE AS NOTED.

HOLMES Co. COMMUNITY IMPROVEMENT CORP.
Larry Patton, President
Gregory Mullett, V.P.
James H. Yoder, Sec./Treas.
JAN. 7, 1993

CERTIFICATE OF THE APPROVAL OF WATER AND SEWERAGE SYSTEMS
I HEREBY CERTIFY THAT THE WATER SUPPLY AND SEWAGE DISPOSAL UTILITY SYSTEMS INSTALLED, OR PROPOSED FOR INSTALLATION, IN THE SUBDIVISION PLAT ENTITLED: EAST HOLMES INDUSTRIAL PARK ALLOTMENT NO. 2, FULLY MEET THE REQUIREMENTS OF THE HOLMES COUNTY BOARD OF HEALTH AND THE OHIO STATE HEALTH DEPARTMENT, AND ARE HEREBY APPROVED AS SHOWN.
JAN 25, 1993
James H. Yoder
COUNTY HEALTH COMMISSIONER

CERTIFICATE OF APPROVAL BY THE HOLMES SOIL AND WATER CONSERVATION DISTRICT
I HEREBY CERTIFY THAT I HAVE APPROVED THE SUBDIVISION PLAT AND/OR AGREEMENTS OR PROVISIONS FOR SEDIMENTATION AND EROSION CONTROL AS STATED OR SHOWN HEREON.
JAN. 21, 1993
Jeff Handerson
HOLMES SOIL AND CONSERVATION DISTRICT

CERTIFICATE OF THE APPROVAL BY THE COUNTY COMMISSIONERS
I HEREBY CERTIFY THAT THE HOLMES COUNTY COMMISSIONERS HAVE APPROVED THE SUBDIVISION AS SHOWN HEREON.
January 25, 1993
Robert L. Kasner
CHAIRMAN, COUNTY COMMISSIONERS

CERTIFICATE OF THE APPROVAL OF PLAT AND ENGINEERING DETAILS
I HEREBY CERTIFY THAT I HAVE APPROVED THE PLAT AND ENGINEERING DETAILS OF THE PROPOSED ROADS, SEWER AND WATER SYSTEMS AND OTHER PROPOSED PUBLIC FACILITIES IN THE SUBDIVISION PLAT AS SHOWN HEREON.
1/22, 1993
Robert L. Kasner
COUNTY ENGINEER

CERTIFICATE OF APPROVAL FOR RECORDING
I HEREBY CERTIFY THAT THE SUBDIVISION PLAT SHOWN HEREON HAS BEEN FOUND TO COMPLY WITH THE SUBDIVISION REGULATIONS FOR HOLMES COUNTY, OHIO, WITH THE EXCEPTION OF SUCH VARIANCES, IF ANY, AS ARE NOTED IN THE MINUTES OF THE HOLMES COUNTY REGIONAL PLANNING COMMISSION AND THAT IT HAS BEEN APPROVED FOR RECORDING IN THE OFFICE OF THE COUNTY RECORDER.
January 26, 1993
Thomas R. Morgan
HOLMES REGIONAL PLANNING COMMISSION

CERTIFICATE OF ACCURACY
I HEREBY CERTIFY THAT THE PLAN SHOWN AND DESCRIBED HEREON IS A TRUE AND CORRECT SURVEY TO THE ACCURACY REQUIRED BY THE HOLMES COUNTY REGIONAL PLANNING COMMISSION AND THAT THE MONUMENTS HAVE BEEN PLACED AS SHOWN HEREON.
JAN. 5, 1993
Donald C. Baker
DONALD C. BAKER P. S. 6938

GRANTORS:
HOLMES COUNTY COMMUNITY IMPROVEMENT CORP.
2. SOUTH CLAY STREET
MILLERSBURG, OHIO 44654
DEED VOL. 249 PAGE 463

AREA IN LOT 2.000 ACRES
AREA IN ROAD DEDICATION 0.000 ACRES
TOTAL AREA IN ALLOTMENT 2.000 ACRES

PREPARED BY:
DONALD C. BAKER SURVEYING
5958 T.R. 322
MILLERSBURG, OHIO 44654
PH. (216) 674-4788

180567
REC'D FEB 02 1993 AT 4:07 O'CLOCK P.M.
Holmes Co. Ohio Fees \$1.60
Pg. 179 Recorder *Sally Miller*
PLAT Vol 13

TRANSFER NOT NECESSARY
DATE *Baker 3/1993*
AUDITOR *Prinard A. Weaver*

