


HARDY TOWNSHIP, 1ST. QTR.
 LOTS 3, 4, 8, 12 & 13
 T-9N; R-7W
 HOLMES COUNTY, OHIO

181374

VOL 13 PAGE 183

5-21-60

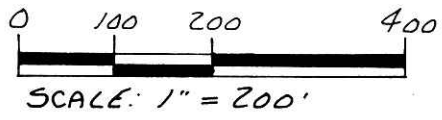


- ▲ R.R. SPIKE FOUND
- IRON PIN FOUND
- △ R.R. SPIKE SET
- 5/8" RE BAR WITH I.D. CAP SET
- I.D. CAP MARKED "BAKER 6938"

REFERENCES


- PLAT VOL. 12 PAGE 595
- PLAT VOL. 12 PAGE 192
- PLAT VOL. 12 PAGE 523
- PLAT VOL. 13 PAGE 31
- PLAT VOL. 4 PAGE 33
- PLAT VOL. 10 PAGE 582
- PLAT VOL. 7 PAGE 247
- PLAT VOL. 10 PAGE 598
- PLAT VOL. 8 PAGE 1000
- PLAT VOL. 10 PAGE 599

VARIOUS DEEDS AS SHOWN

BEARINGS FROM DEED VOL. 71 PAGE 257

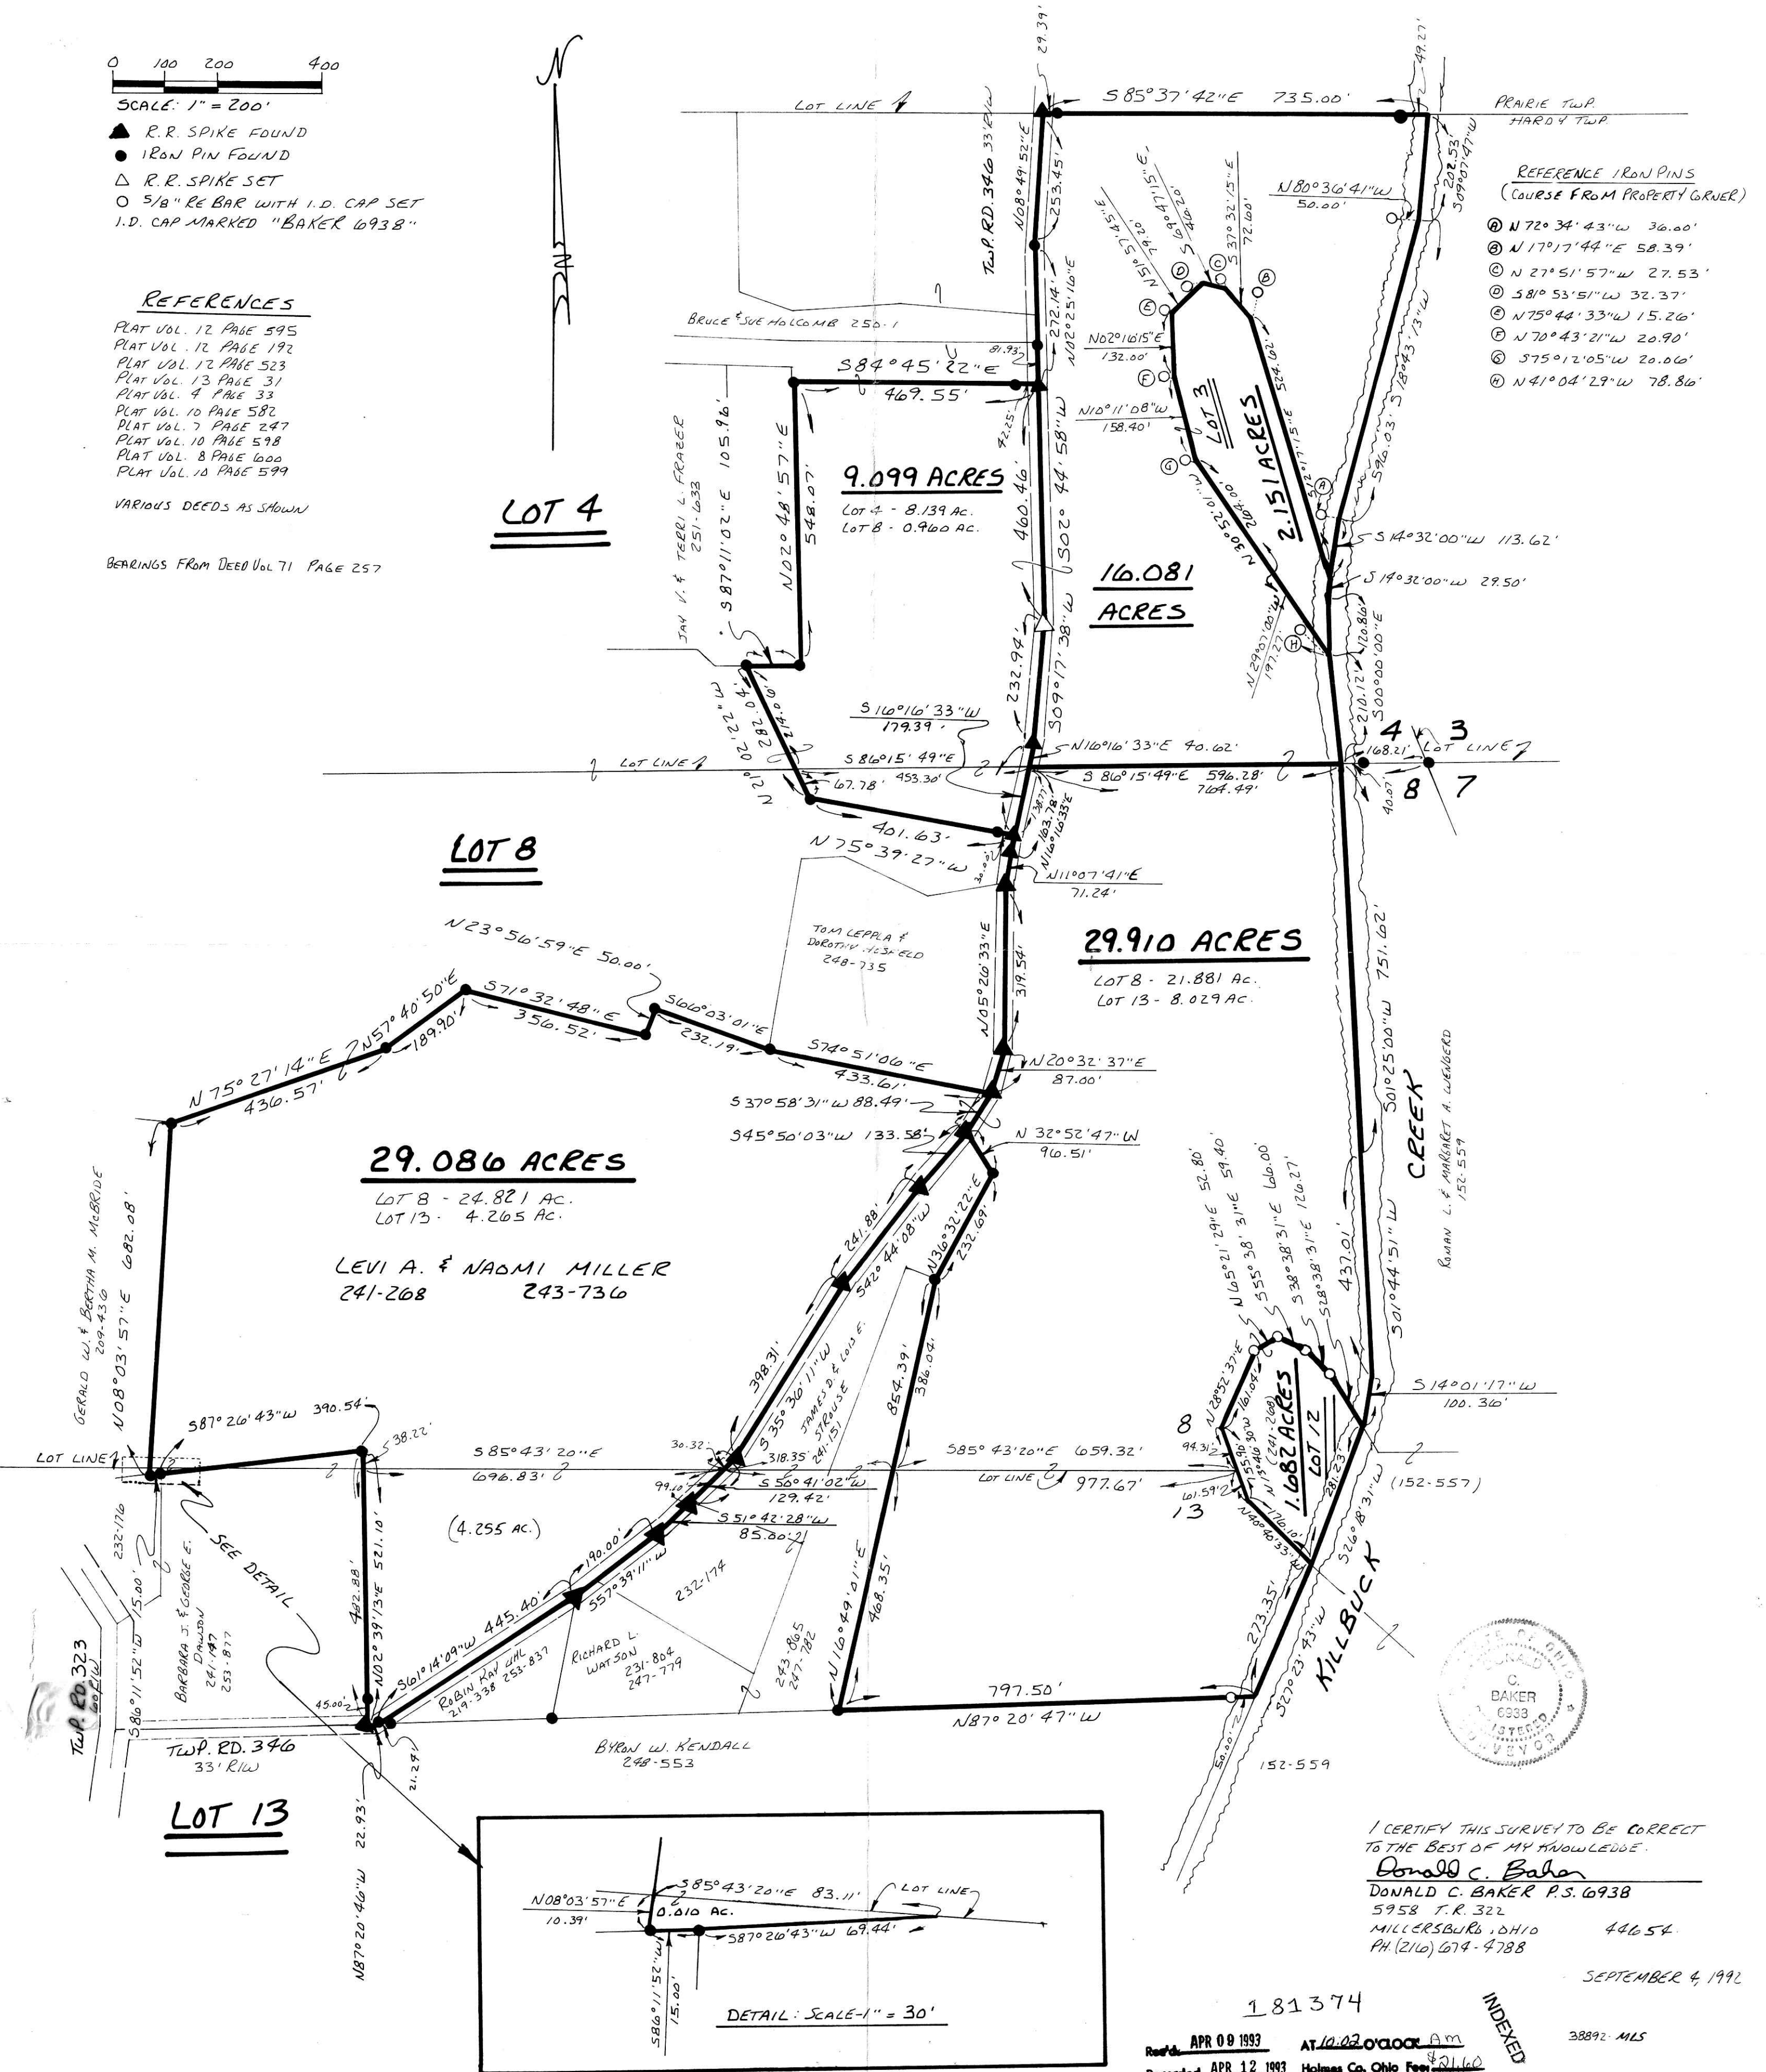

- REFERENCE IRON PINS
 (COURSE FROM PROPERTY CORNER)
- ① N 72° 34' 43" W 36.00'
 - ② N 17° 17' 44" E 58.39'
 - ③ N 27° 51' 57" W 27.53'
 - ④ S 81° 53' 51" W 32.37'
 - ⑤ N 75° 44' 33" W 15.26'
 - ⑥ N 70° 43' 21" W 20.90'
 - ⑦ S 75° 12' 05" W 20.06'
 - ⑧ N 41° 04' 29" W 78.86'

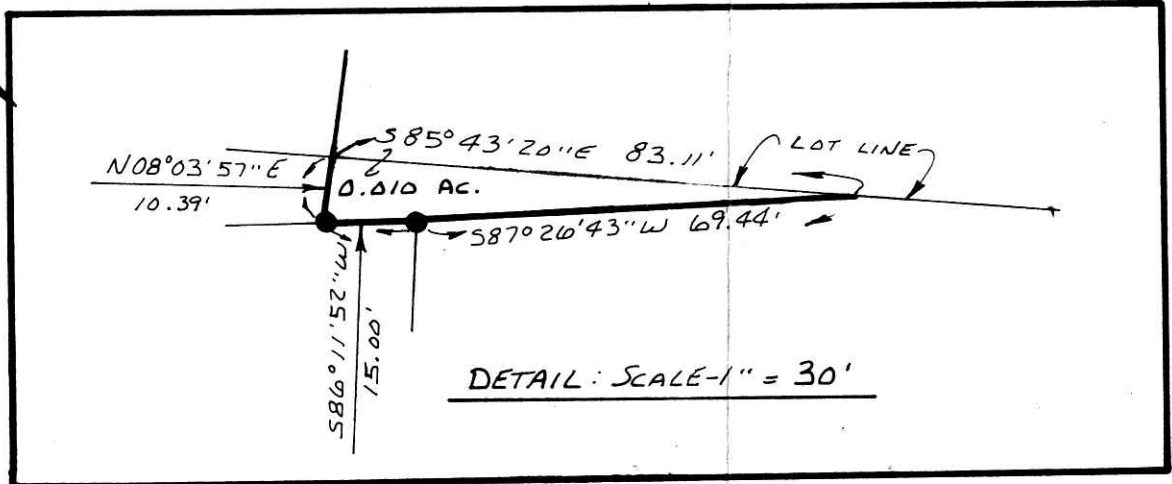

I CERTIFY THIS SURVEY TO BE CORRECT
 TO THE BEST OF MY KNOWLEDGE.
Donald C. Baker
 DONALD C. BAKER P.S. 6938
 5958 F.R. 322
 MILLERSBURG, OHIO 44654
 PH. (216) 674-4788

SEPTEMBER 4, 1992

181374
 APR 09 1993 AT 10:02 O'CLOCK AM
 Recorded APR 12 1993 Holmes Co, Ohio Fee \$2160
 Plat Vol. 13 Pg. 183 Recorder Debbie Miller
 Deed vol. 259 pg. 475
 INDEXED
 38892-MLS
 PLAT "B"
 4/18/93