


BEING PART OF: LOT 5
 SEC. 9
 QUAR. 4th
 T. 10 N. R. 6 W. U.S.M.A. T. 14 N., R. 12 W. The Congress Lands North of the Old Seven Ranges
 TOWNSHIP Salt Creek
 COUNTY Holmes, Ohio

THE COSHOCTON LAND SURVEYING SERVICE, INC.
 233 S. FOURTH ST. COSHOCTON, OHIO 43812

182474

SURVEY FOR: Weaver Leather Goods
 DATE: Jan., 1987
 SCALE: 1" = 50'

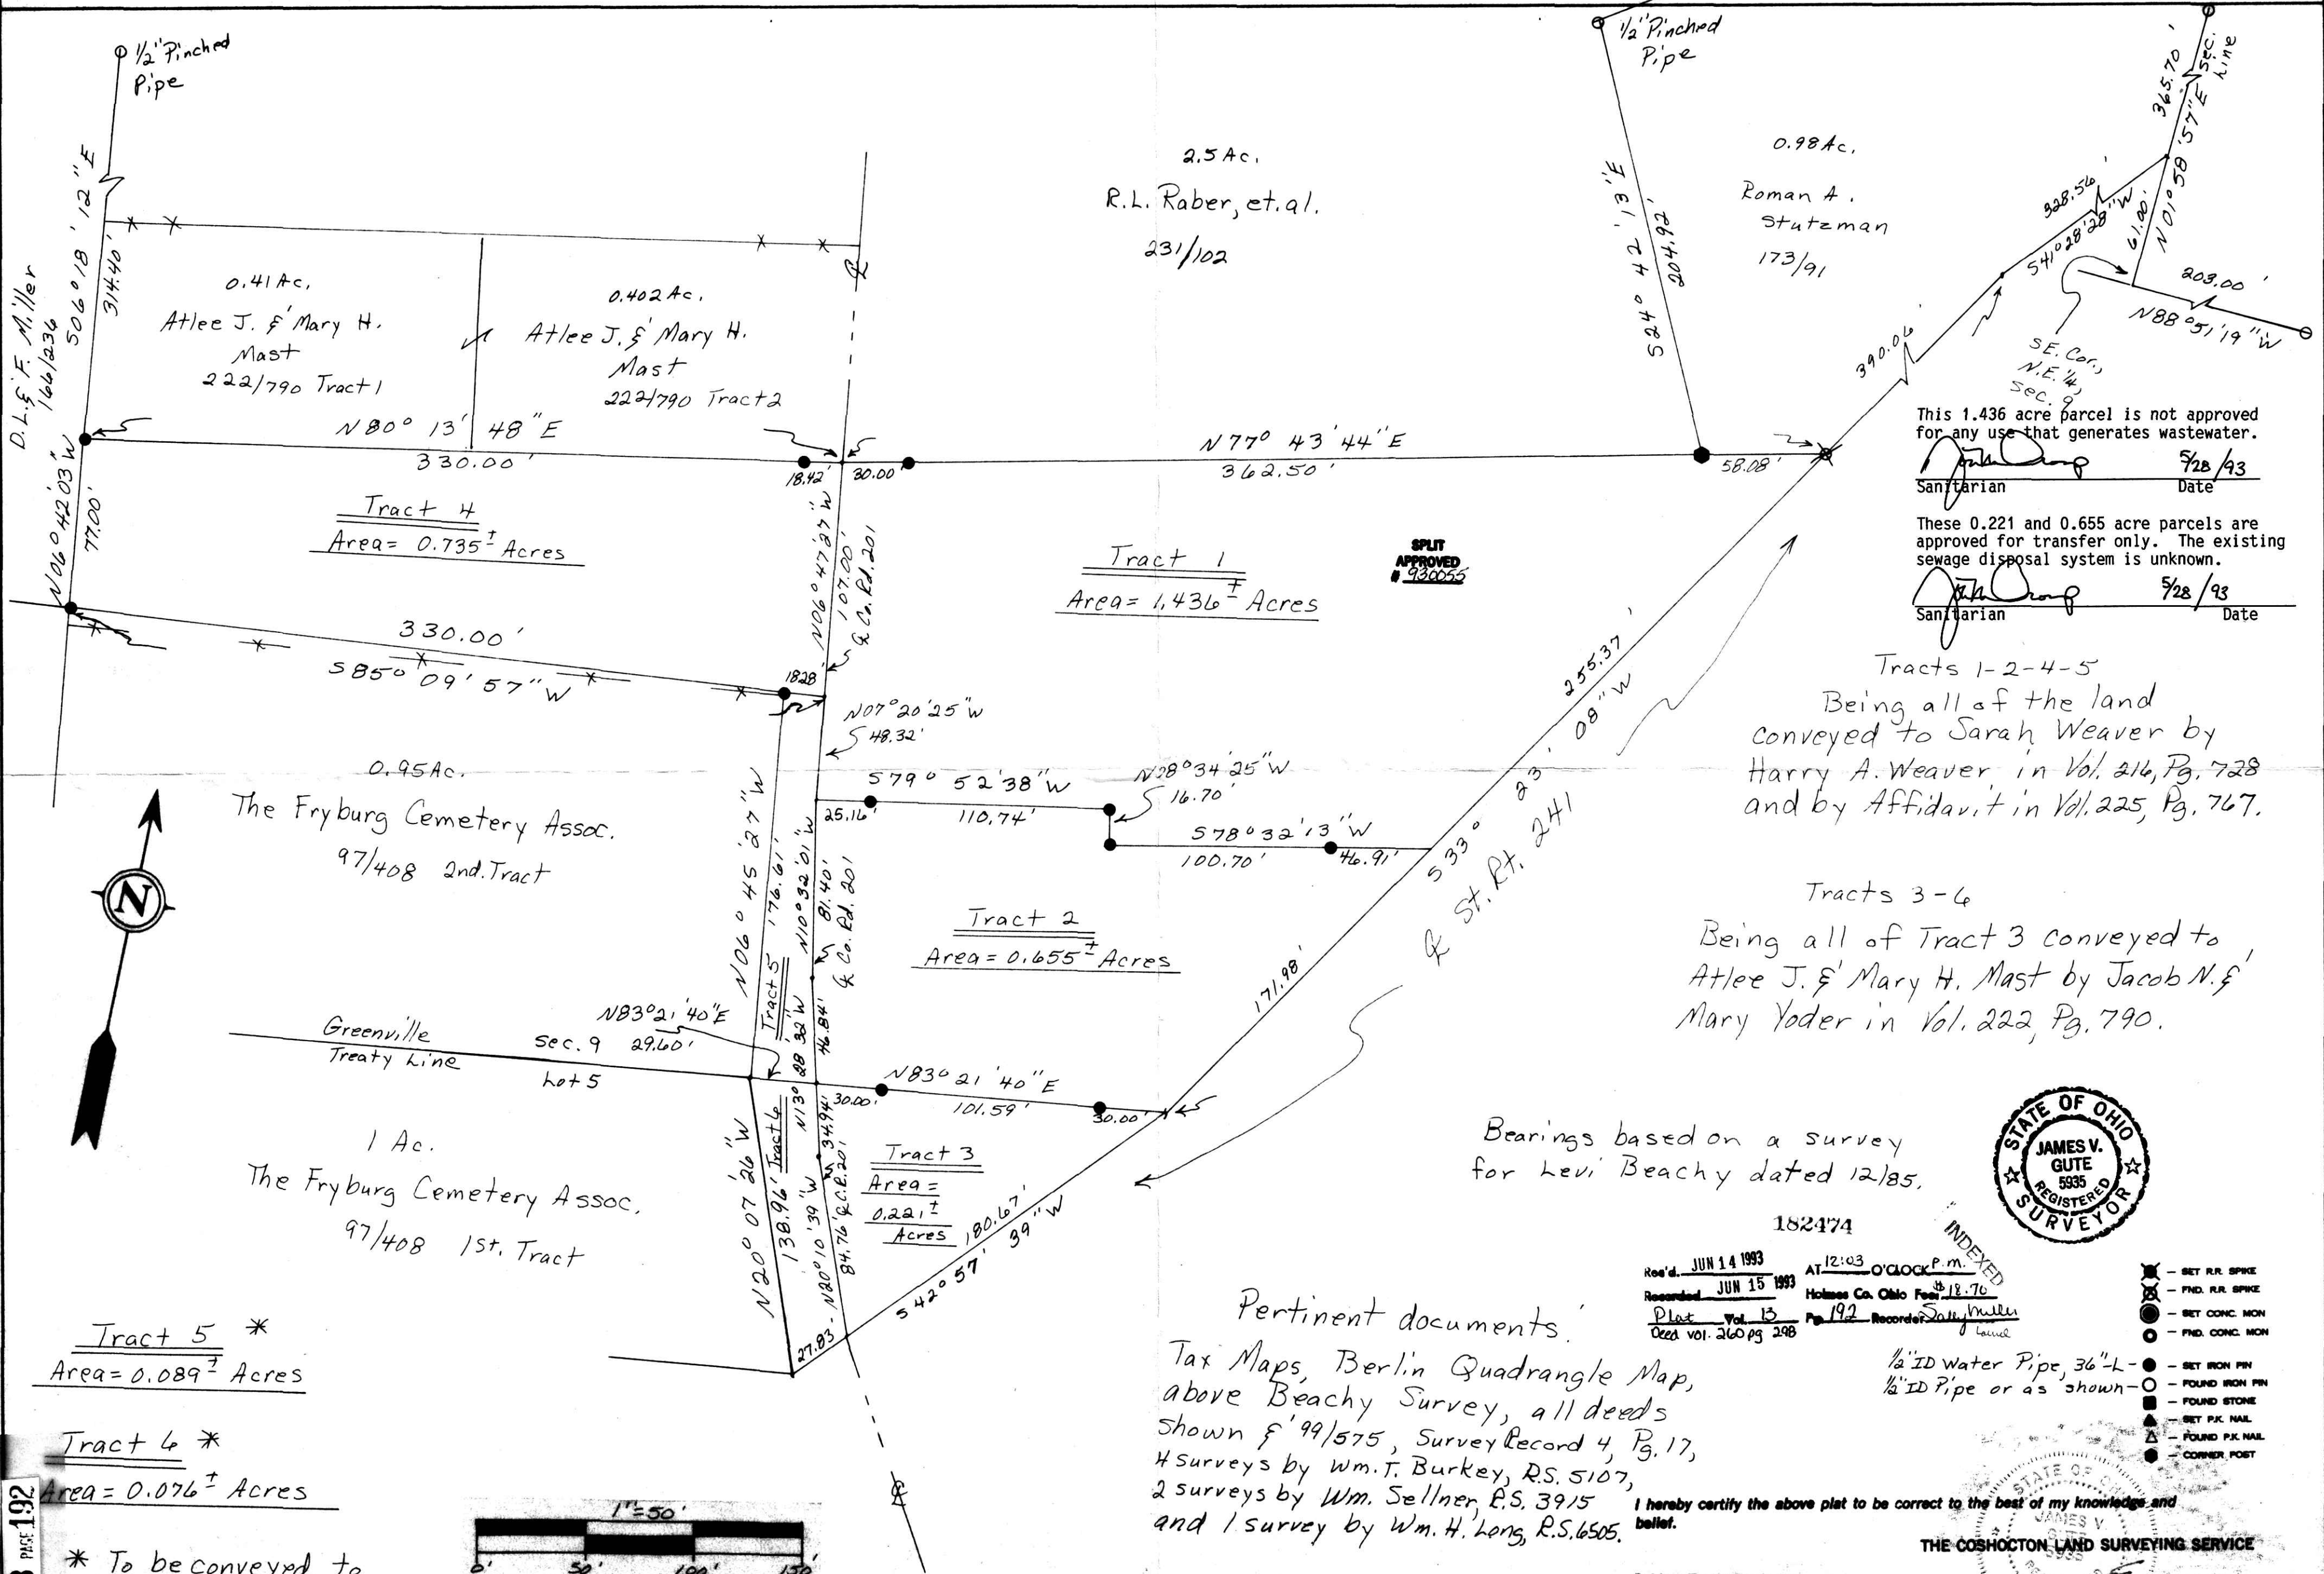

This 1.436 acre parcel is not approved for any use that generates wastewater.
 [Signature] 5/28/93
 Sanitarian Date

These 0.221 and 0.655 acre parcels are approved for transfer only. The existing sewage disposal system is unknown.
 [Signature] 5/28/93
 Sanitarian Date

Tracts 1-2-4-5
 Being all of the land conveyed to Sarah Weaver by Harry A. Weaver in Vol. 216, Pg. 728 and by Affidavit in Vol. 225, Pg. 767.

Tracts 3-6
 Being all of Tract 3 conveyed to Atlee J. & Mary H. Mast by Jacob N. & Mary Yoder in Vol. 222, Pg. 790.

Bearings based on a survey for Levi Beachy dated 12/85.



182474
 Rec'd. JUN 14 1993 AT 12:03 O'CLOCK P.M.
 Recorded JUN 15 1993 Holmes Co. Ohio Fee \$18.70
 Plat Vol. 13 Pg. 192 Recorder Sally Miller
 Ord. vol. 260 pg 298

- SET R.R. SPIKE
- FND. R.R. SPIKE
- SET CONC. MON
- FND. CONC. MON
- SET IRON PIN
- FOUND IRON PIN
- FOUND STONE
- SET P.K. NAIL
- FOUND P.K. NAIL
- CORNER POST

Pertinent documents:
 Tax Maps, Berlin Quadrangle Map, above Beachy Survey, all deeds shown f' 99/575, Survey Record 4, Pg. 17, 4 surveys by Wm. T. Burkey, R.S. 5107, 2 surveys by Wm. Sellner, R.S. 3915 and 1 survey by Wm. H. Long, R.S. 6505.

I hereby certify the above plat to be correct to the best of my knowledge and belief.

THE COSHOCTON LAND SURVEYING SERVICE

Subject To All Easements
 And Rights-Of-Way, Public
 And Private, Of Record

PLAT APPROVED
 6/4/93

REGISTERED SURVEYOR 5935
 REGISTERED ENGINEER 37405

* To be conveyed to adjoiner only.