


SCALE: 1"=100'

- STONE FOUND
- IRON PIN FOUND
- △ R.R. SPIKE SET
- 5/8" RE BAR WITH I.D. CAP SET
- I.D. CAP MARKED "BAKER 6938"

SALT CREEK TOWNSHIP  
 N.W. QTR. SECTION 8  
 T-14N R-12W  
 HOLMES COUNTY, OHIO

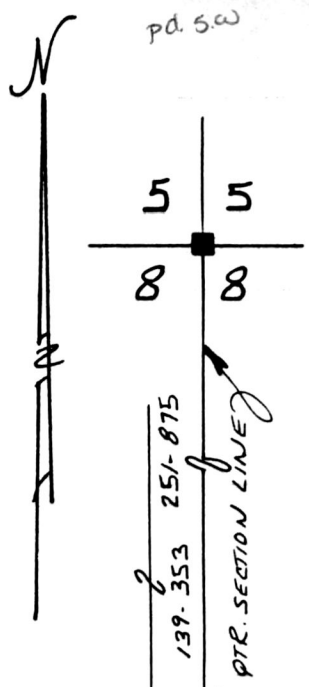


REFERENCES:

- PLAT VOL. 8 PAGE 380
- PLAT VOL. 8 PAGE 484
- PLAT VOL. 8 PAGE 842
- DEED VOL. 255 PAGE 81
- DEED VOL. 255 PAGE 80

MOSE J.S. & ANNA YODER  
161-469 251-875

BEARINGS FROM PLAT VOL. 12 PAGE 901

N 89° 30' 00" E

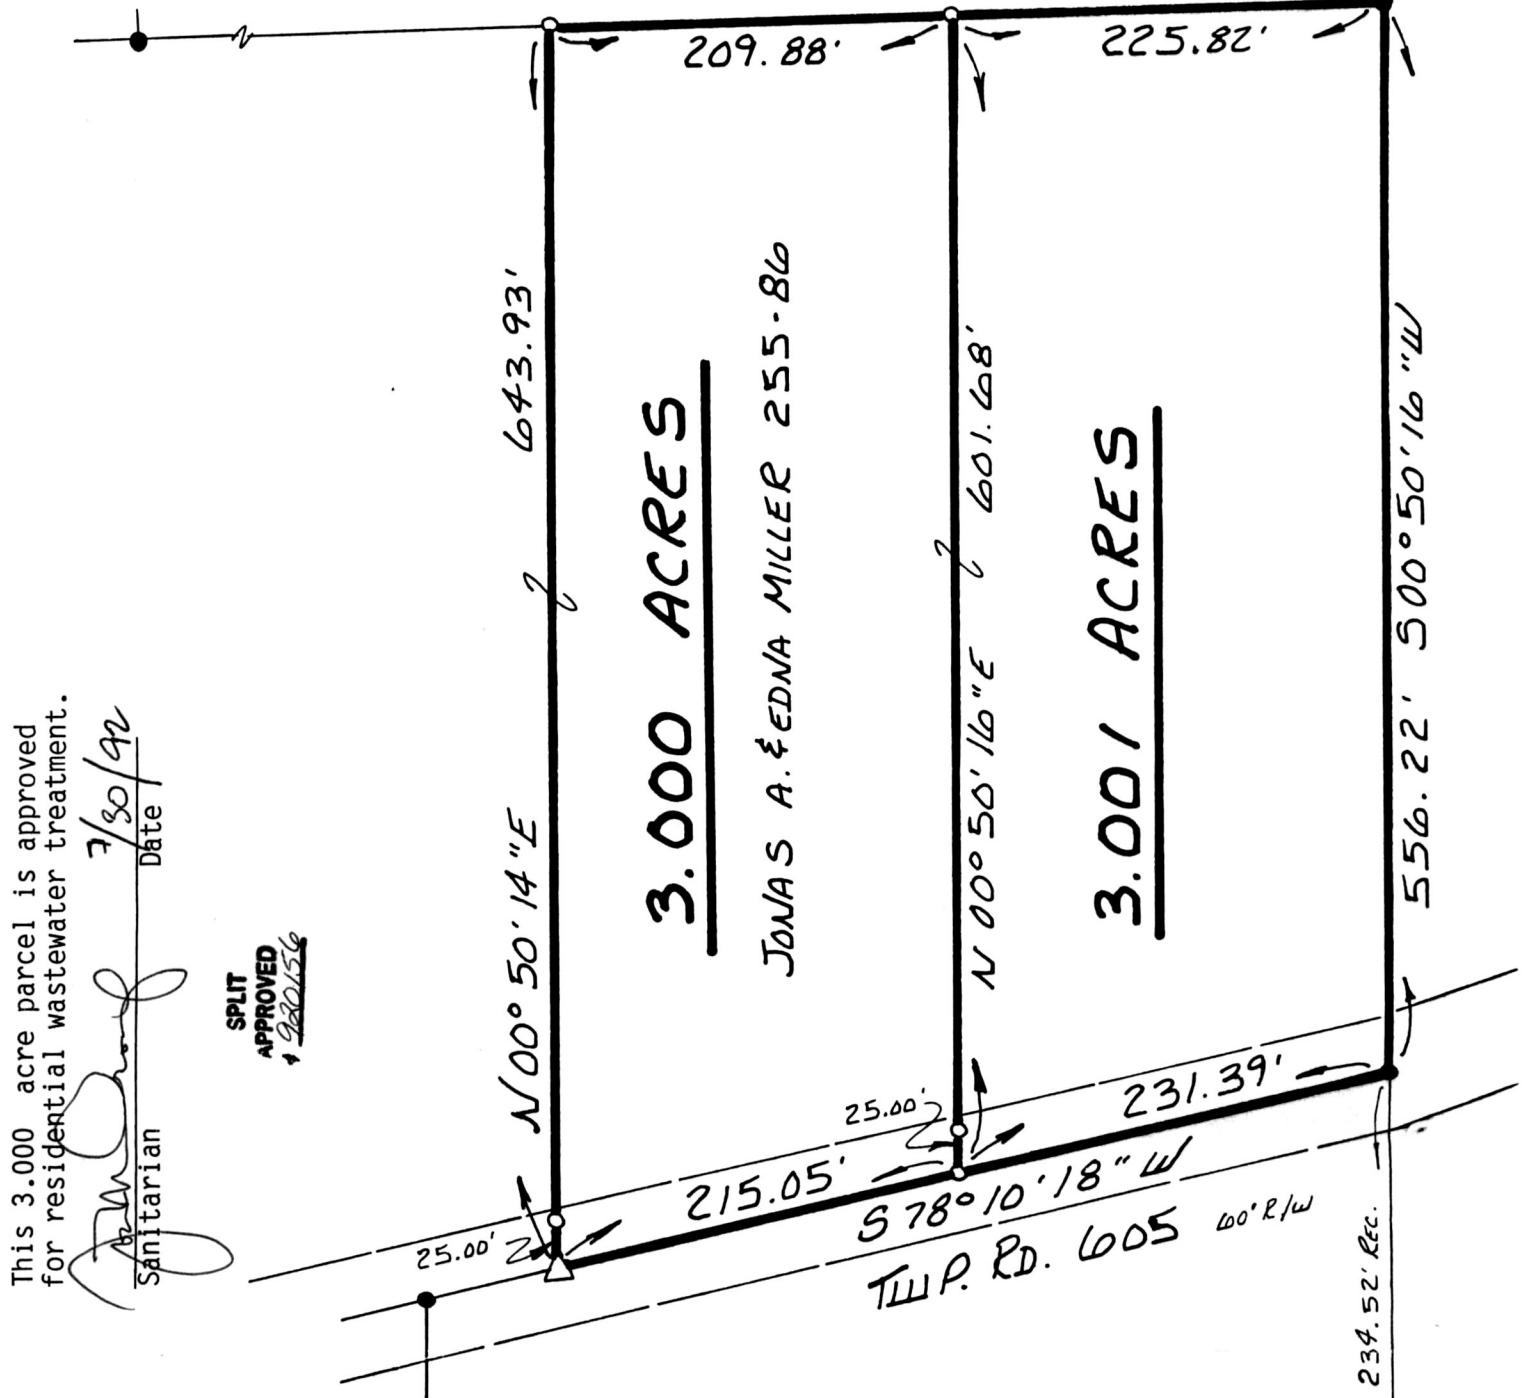

This 3.000 acre parcel is approved for residential wastewater treatment.  
 7/30/92 Date  
 Sanitarian

SPLIT APPROVED 9/30/92

I CERTIFY THIS SURVEY TO BE CORRECT TO THE BEST OF MY KNOWLEDGE.

Donald C. Baker  
 DONALD C. BAKER P.S. 6938  
 5958 T.R. 322  
 MILLERSBURG, OHIO 44654  
 PH. (216) 674-4788  
 JUNE 5, 1992



178103

Rec'd. AUG 03 1992 AT 11:01 O'CLOCK am  
 Recorded AUG 04 1992 Holmes Co. Ohio Fees 5.00  
 Plat Vol. 14 Pg. 6 Recorder Mary Ellen Sgnt  
 Retained on deed vol 256 pg 507

PLAT APPROVED 7/31/92B