


MONROE TOWNSHIP  
3RD. QTR. LOT 31  
T-9N; R-8W  
HOLMES COUNTY, OHIO

This 2.513 acre parcel is not approved for any use that generates wastewater.


*[Signature]* 7/27/92  
Sanitarian Date

**SPLIT APPROVED**  
# 920154

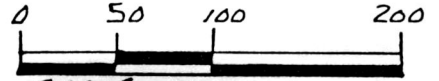

SCALE: 1" = 100'

- IRON PIN FOUND
- 5/8" RE BAR WITH I.D. CAP SET
- I.D. CAP MARKED "BAKER 6938"

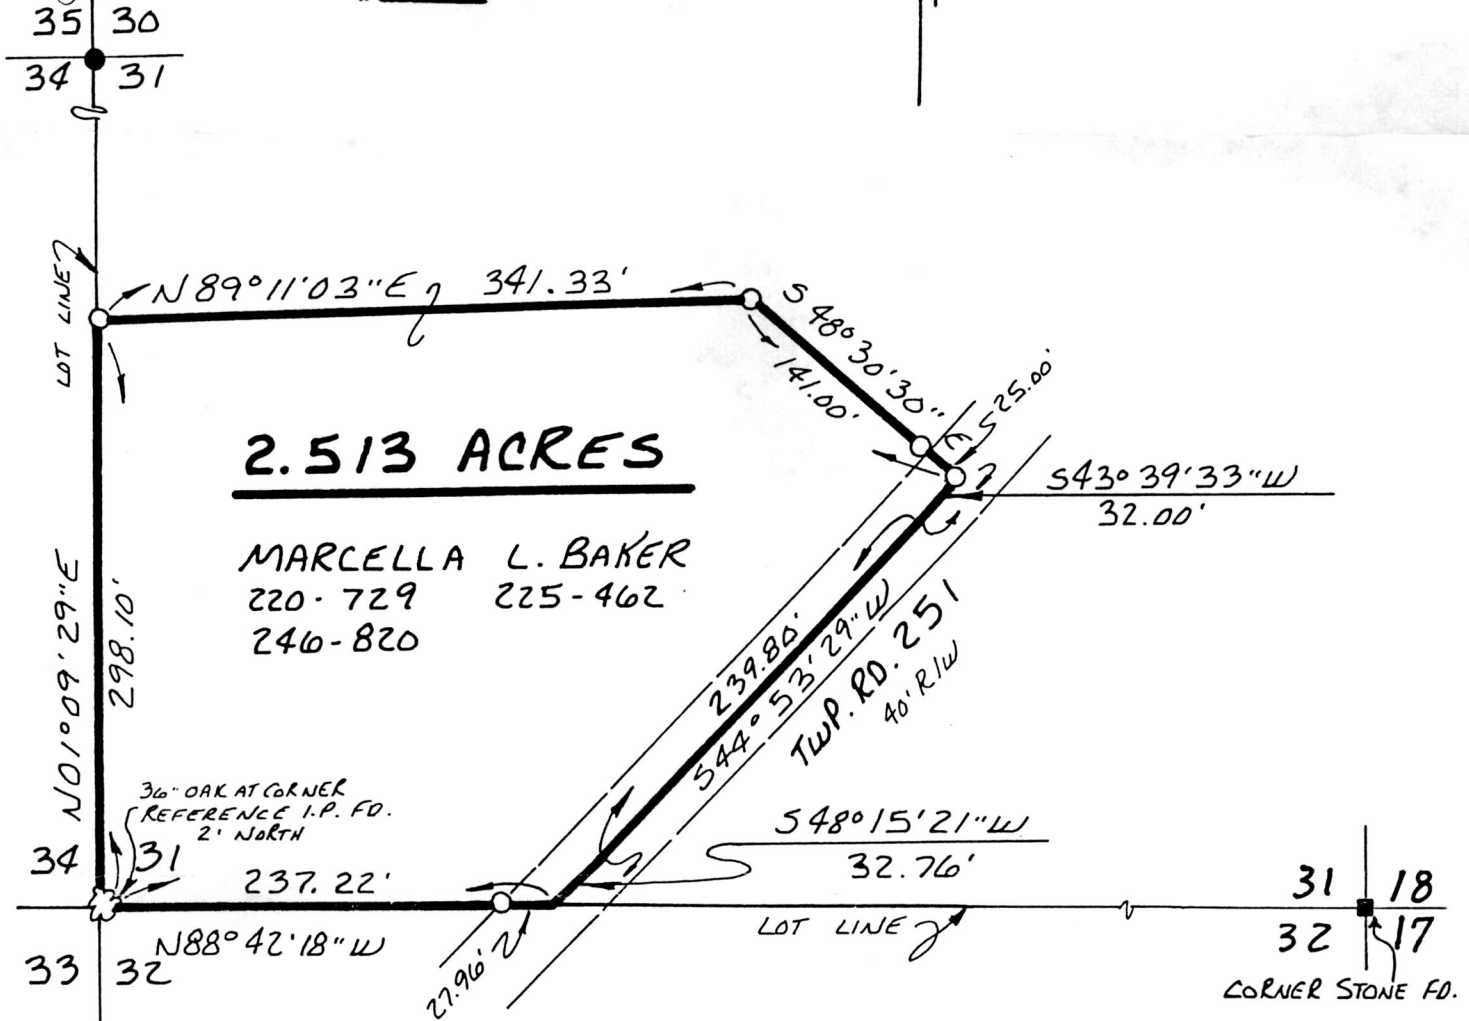

**2.513 ACRES**

MARCELLA L. BAKER  
220-729 225-462  
240-820

3/4" OAK AT CORNER  
REFERENCE I.P. FD.  
2' NORTH

I CERTIFY THIS SURVEY TO BE CORRECT TO THE BEST OF MY KNOWLEDGE.

*Donald C. Baker*  
DONALD C. BAKER P. S. 6938  
5958 T.R. 322  
MILLERSBURG, OHIO 44654  
PH. (216) 674-4788  
JULY 8, 1992



INDEXED

27492-MLS

Rec'd. AUG 04 1992  
Recorded AUG 05 1992

AT 10:50 O'CLOCK am  
Holmes Co. Ohio Fee: 5.00

PLAT APPROVED  
7/31/92

Plat Vol. 14 Pg. 8 Recorder *Mary Ellen Sgunt*  
Deed vol 256 pg 593