


178212

BERLIN TOWNSHIP
3RD. QTR. LOT 20
T-9N; R-5W
HOLMES COUNTY, OHIO

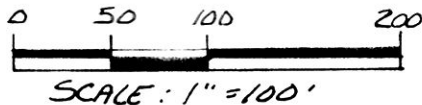


- IRON PIN FOUND
- 5/8" REBAR WITH I.D. CAP SET
I.D. CAP MARKED "BAKER 6938"

BEARINGS ASSUMED

This 1.590 acre parcel is approved
for residential wastewater treatment.

[Signature] 6/24/92
Sanitarian Date

SPLIT
APPROVED
920157

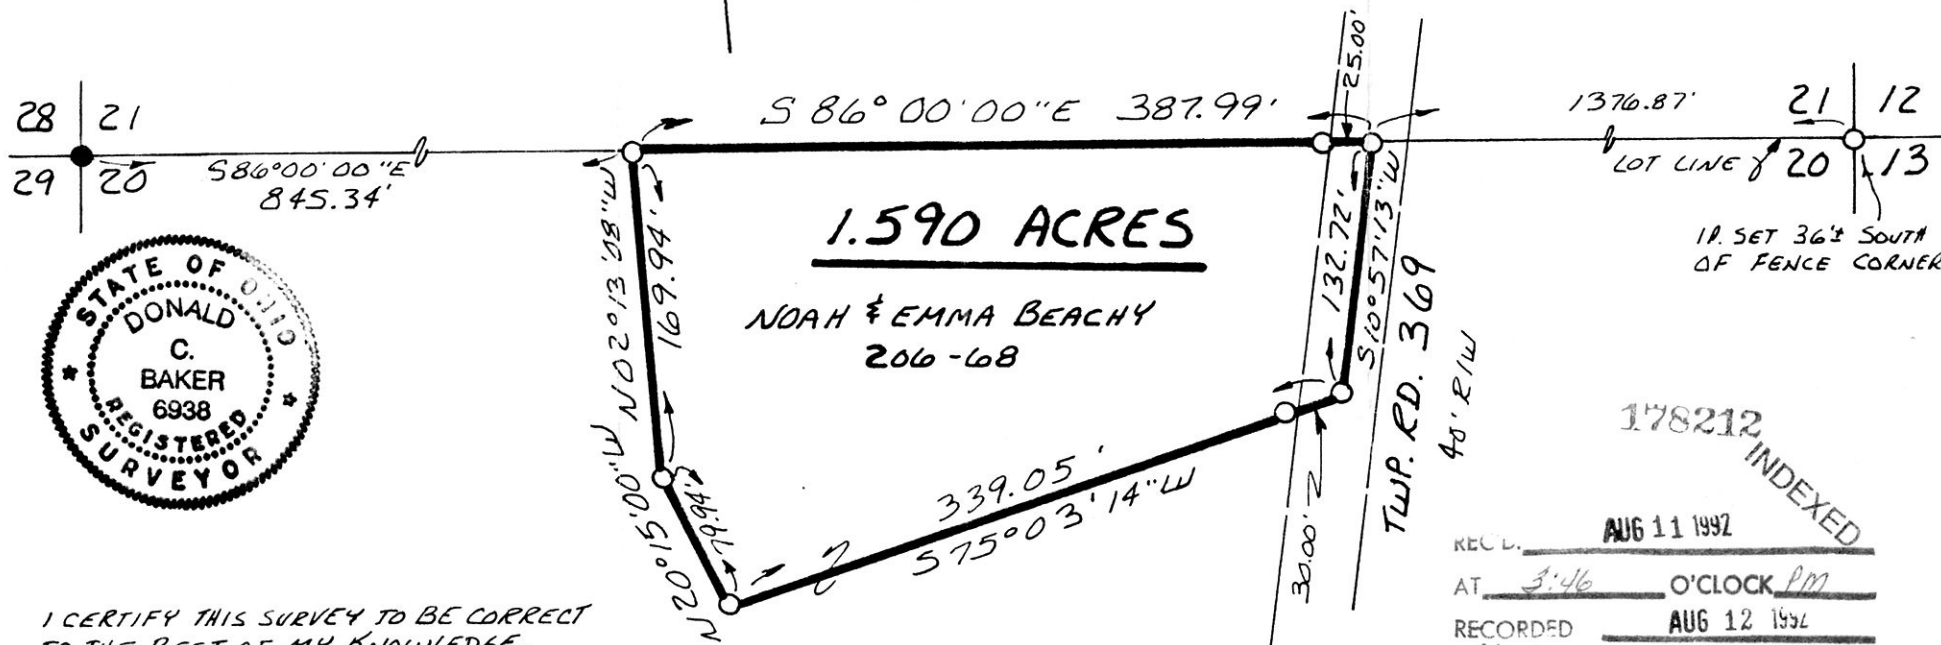

I CERTIFY THIS SURVEY TO BE CORRECT
TO THE BEST OF MY KNOWLEDGE.

Donald C. Baker
DONALD C. BAKER P.S. 6938
4321 T.R. 252
GLENMONT OHIO 44628
MAY 23, 1991

178212 INDEXED
REC'D. AUG 11 1992
AT 3:46 O'CLOCK PM
RECORDED AUG 12 1992
Plat VOL. 14 PG. 13
Holmes Co. Ohio Fees \$5.00
Mary Ellen English Recorder
Deed vol 256 pg 672

PLAT APPROVED
8/3/92 B