


- ▲ R.R. SPIKE FOUND
- IRON PIN FOUND
- △ R.R. SPIKE SET
- 5/8" RE BAR WITH I.D. CAP SET
- I.D. CAP MARKED "BAKER 6938"

178245
 PAINT TOWNSHIP pd. 5.00
 S.W. QTR. SECTION 27
 T-15N ; R-11W
 HOLMES COUNTY, OHIO



REFERENCES:
 PLAT VOL. 9 PAGE 216
 PLAT VOL. 13 PAGE 73
 PLAT VOL. 12 PAGE 82
 PLAT VOL. 13 PAGE 22
 PLAT VOL. 10 PAGE 92
 PLAT VOL. 10 PAGE 458
 DEED VOL. 228 PAGE 280
 DEED VOL. 255 PAGE 951
 BEARINGS FROM SAME

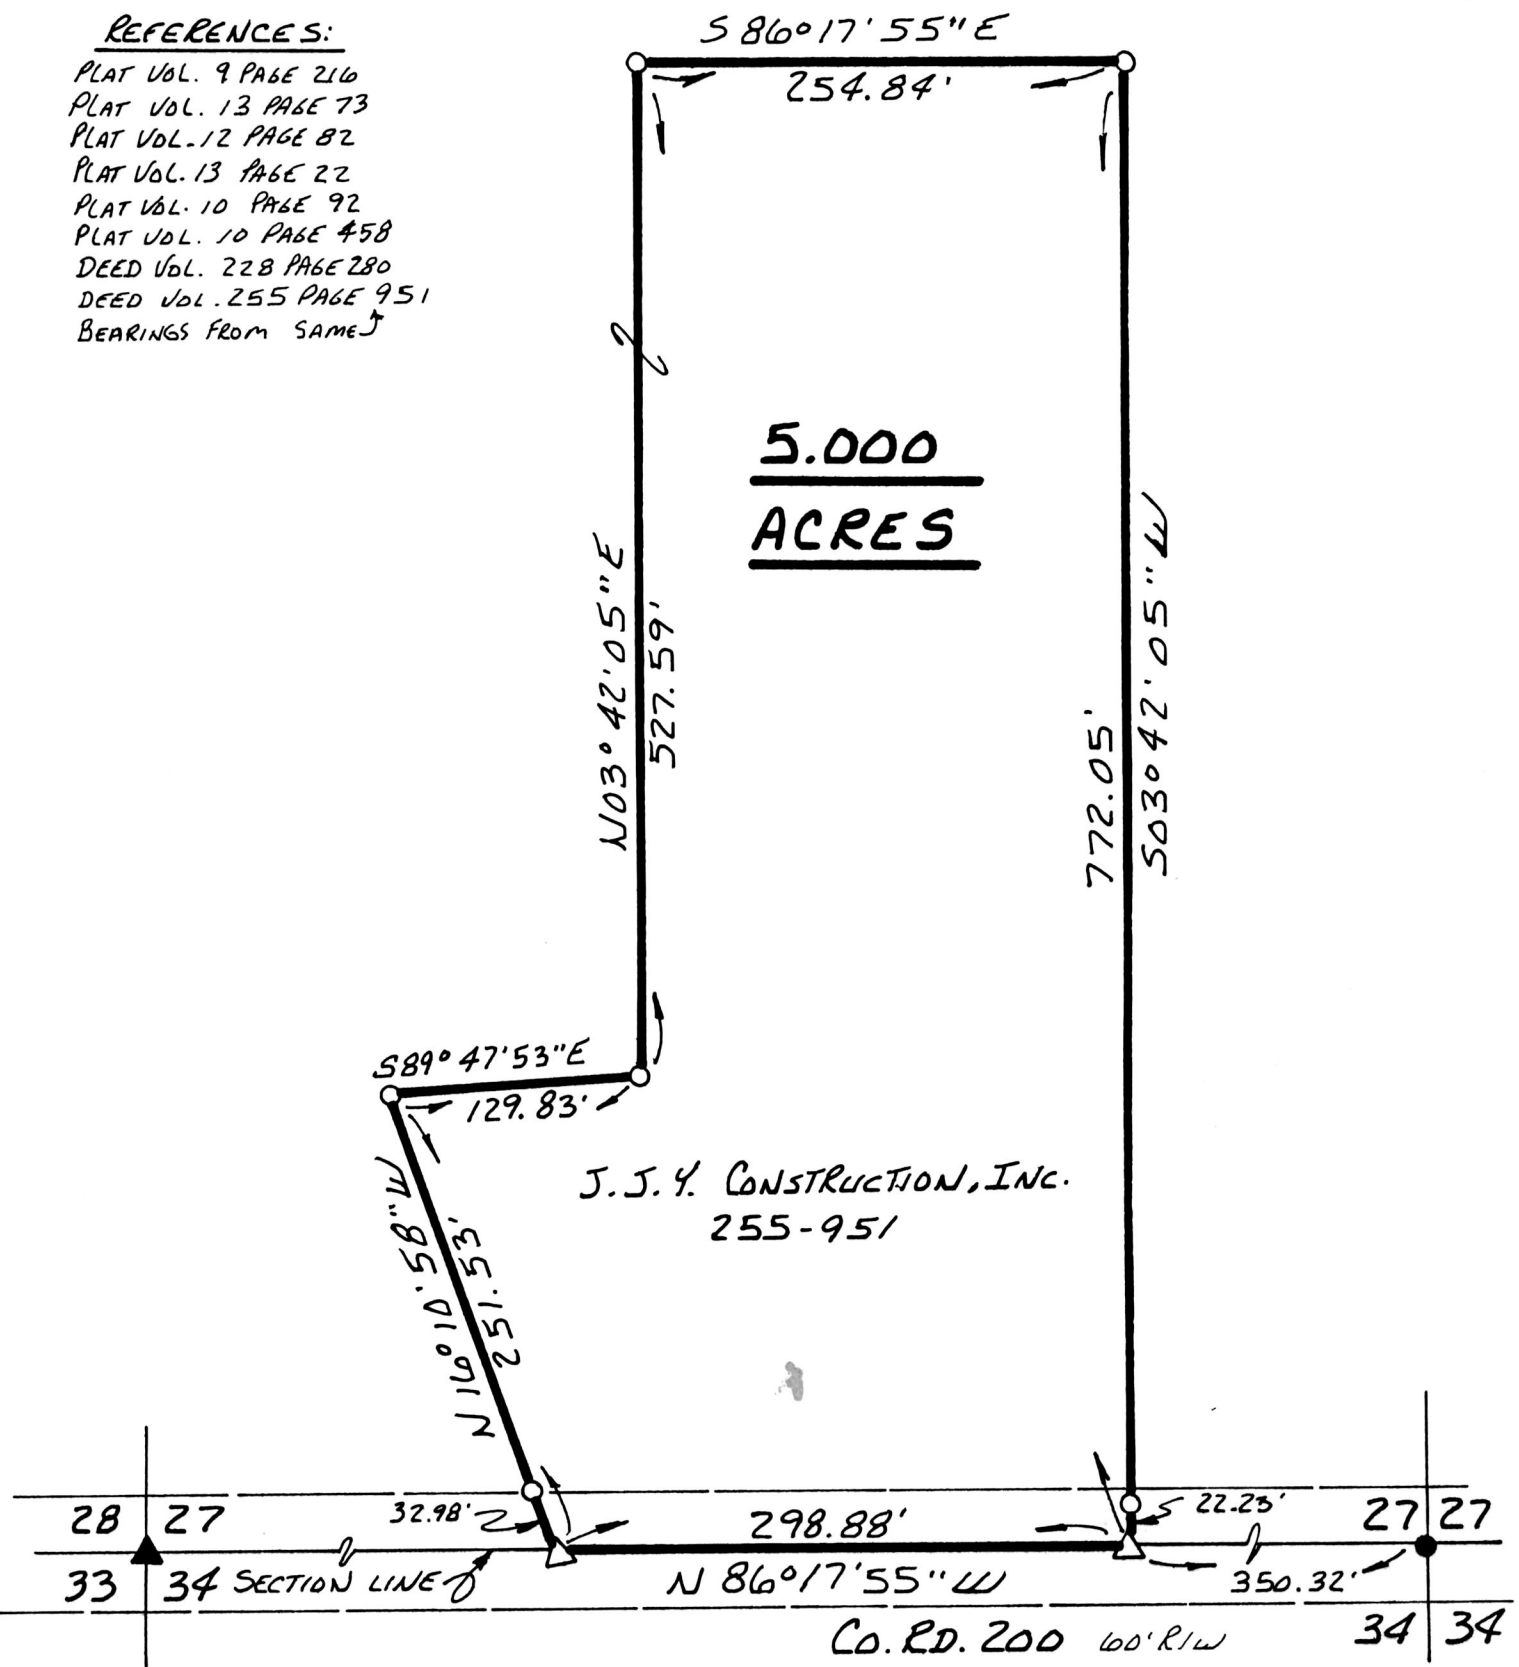

J.J.Y. CONSTRUCTION, INC.
 255-951

I CERTIFY THIS SURVEY TO BE CORRECT TO THE BEST OF MY KNOWLEDGE.

Donald C Baker
 DONALD C. BAKER P.S. 6938
 5958 T.R. 322
 MILLERSBURG, OH. 44654
 PH. (216) 674-4788
 JULY 21, 1992



29592-MCS

178245
 Rec'd. AUG 13 1992 AT 4:26 O'CLOCK PM
 Recorded AUG 14 1992 Holmes Co. Ohio Fee: 5.00
 Plat Vol. 14 Pg. 16 Recorder: Mary Ellen Signat
 Deed vol 256 pg 724 Laurel

PLAT APPROVED
 8/13/92