
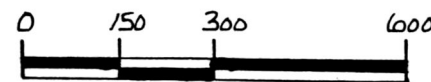


178306

PAINT TOWNSHIP ^{pd 5.0}
4TH. QTR. LOT 28
T. 10N R. 5W
HOLMES COUNTY, OHIO

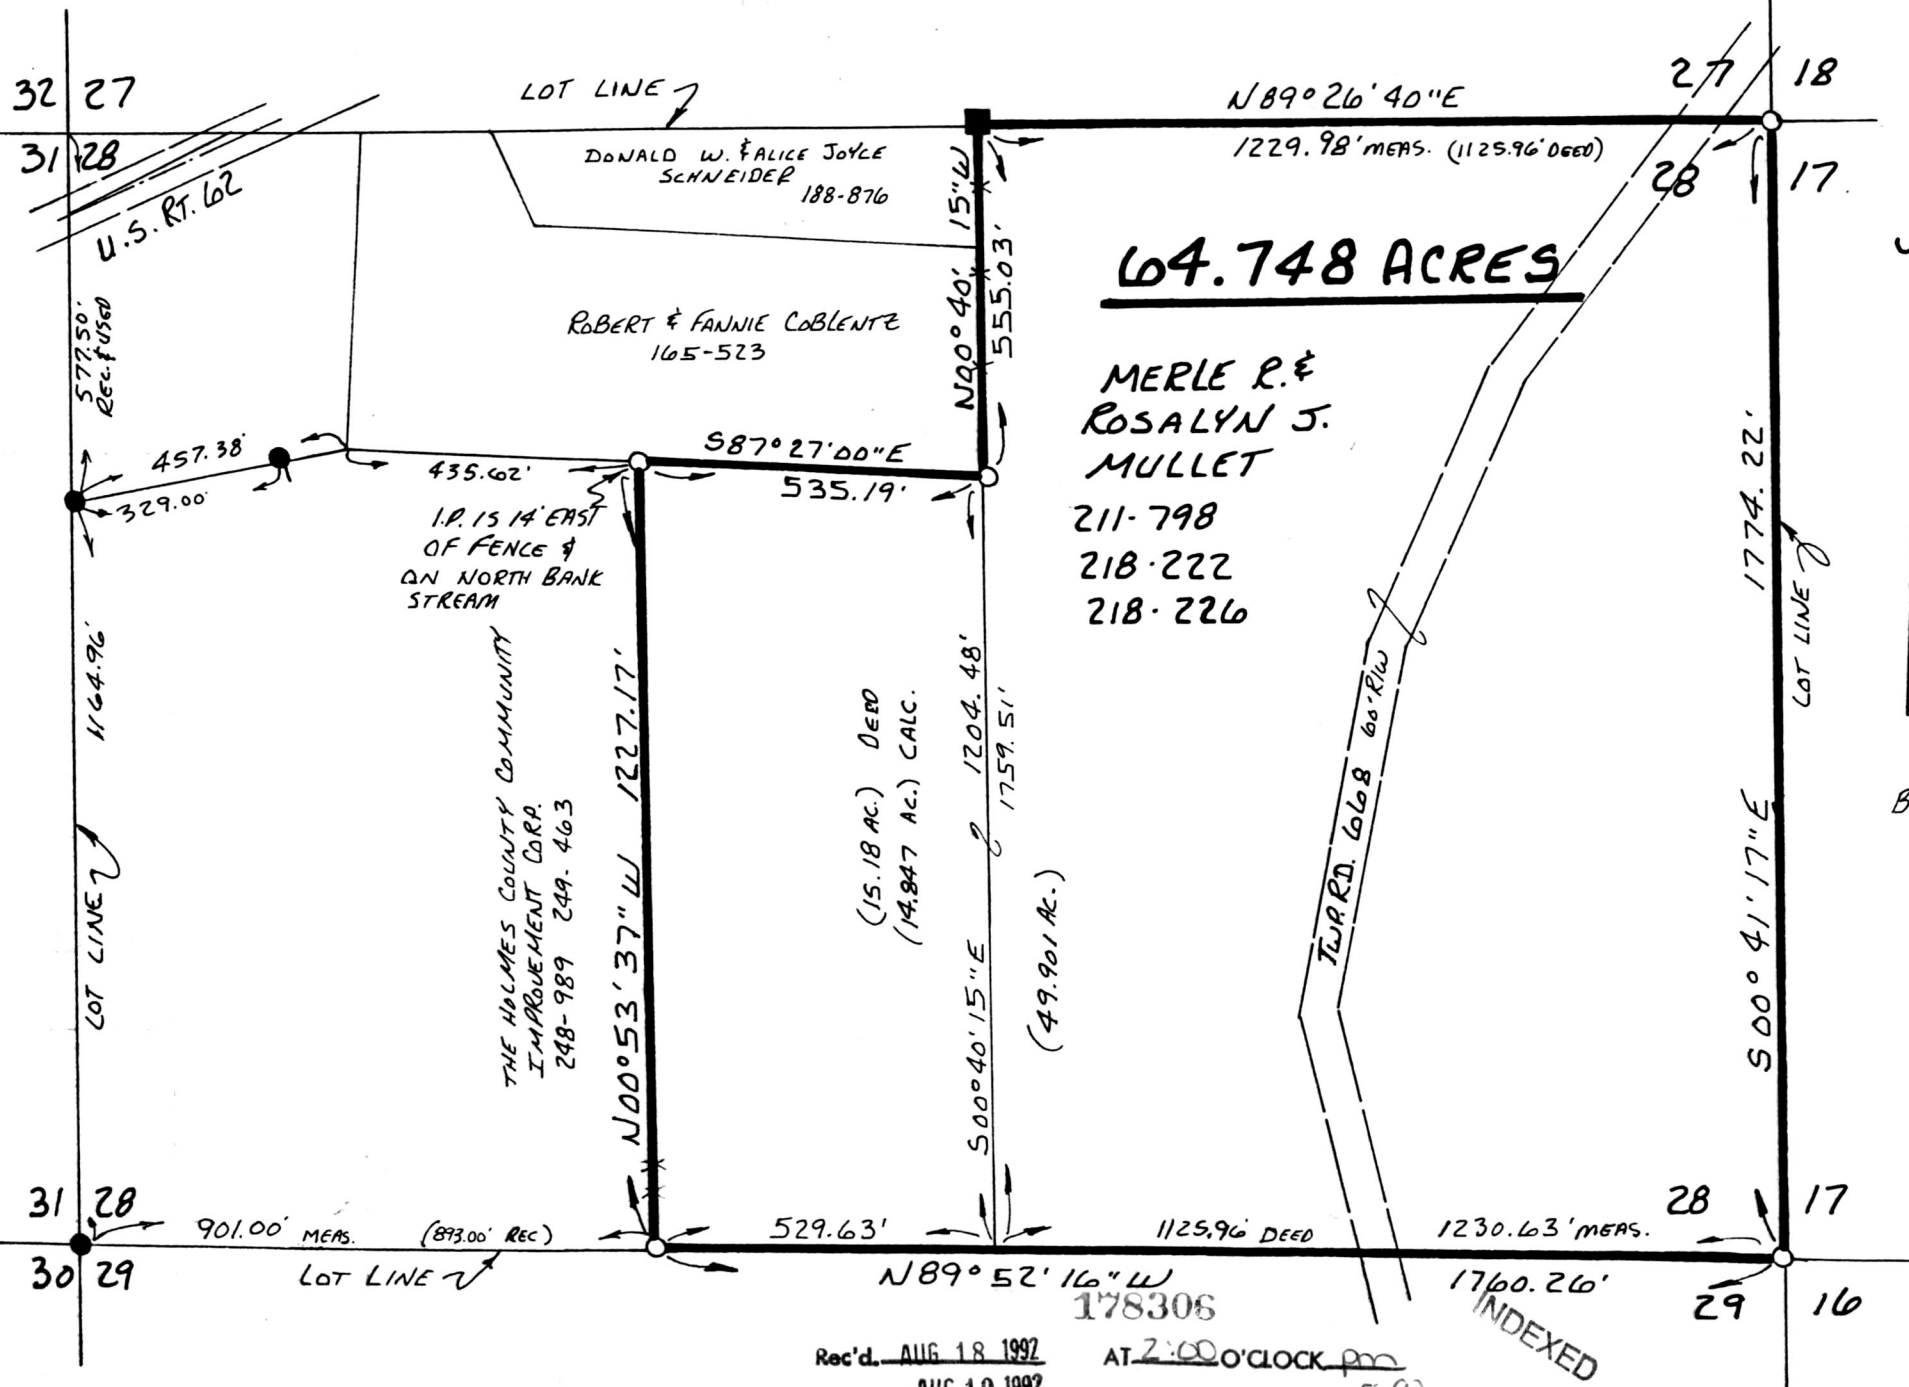

SCALE: 1" = 300'

- STONE FOUND
- IRON PIN FOUND
- 5/8" RE BAR WITH I.D. CAP SET
- I.D. CAP MARKED "BAKER 6938"

REFERENCES:

- PLAT VOL. 2 PAGE 224
- PLAT VOL. 7 PAGE 617
- PLAT VOL. 7 PAGE 337
- DEED VOL. 218 PAGE 220
- DEED VOL. 249 PAGE 403
- DEED VOL. 249 PAGE 409

BEARINGS FROM PLAT VOL. 13 PAGE 120



I CERTIFY THIS SURVEY TO BE CORRECT TO THE BEST OF MY KNOWLEDGE.

Donald C. Baker
DONALD C. BAKER P.S. 6938
395B T.R. 322
MILLERSBURG OHIO 44654
PH. (216) 674-4788

AUGUST 10, 1992

Rec'd. AUG 18 1992 AT 2:00 O'CLOCK pm
Recorded AUG 19 1992 Holmes Co. Ohio Fee: 5.00
Plat Vol. 14 Pg. 18 Recorder: Mary Ellen Signost
Deed vol 256 pg 772 max

PLAT APPROVED
8/17/92

32592-MLS