


- IRON PIN FOUND
- P.K. NAIL SET
- 5/8" RE BAR WITH I.D. CAP SET
- I.D. CAP MARKED "BAKER 6938"

SALT CREEK TOWNSHIP  
 S.E. & S.W. QTR. SECTION 5  
 N.E. QTR. SECTION 8  
 T-14N; R-12W  
 HOLMES COUNTY, OHIO

REFERENCES:

- PLAT VOL. 8 PAGE 847
- PLAT VOL. 9 PAGE 52
- PLAT VOL. 8 PAGE 725
- DEED VOL. 126 PAGE 235
- DEED VOL. 208 PAGE 812

BEARINGS FROM DEED VOL. 197 PAGE 109

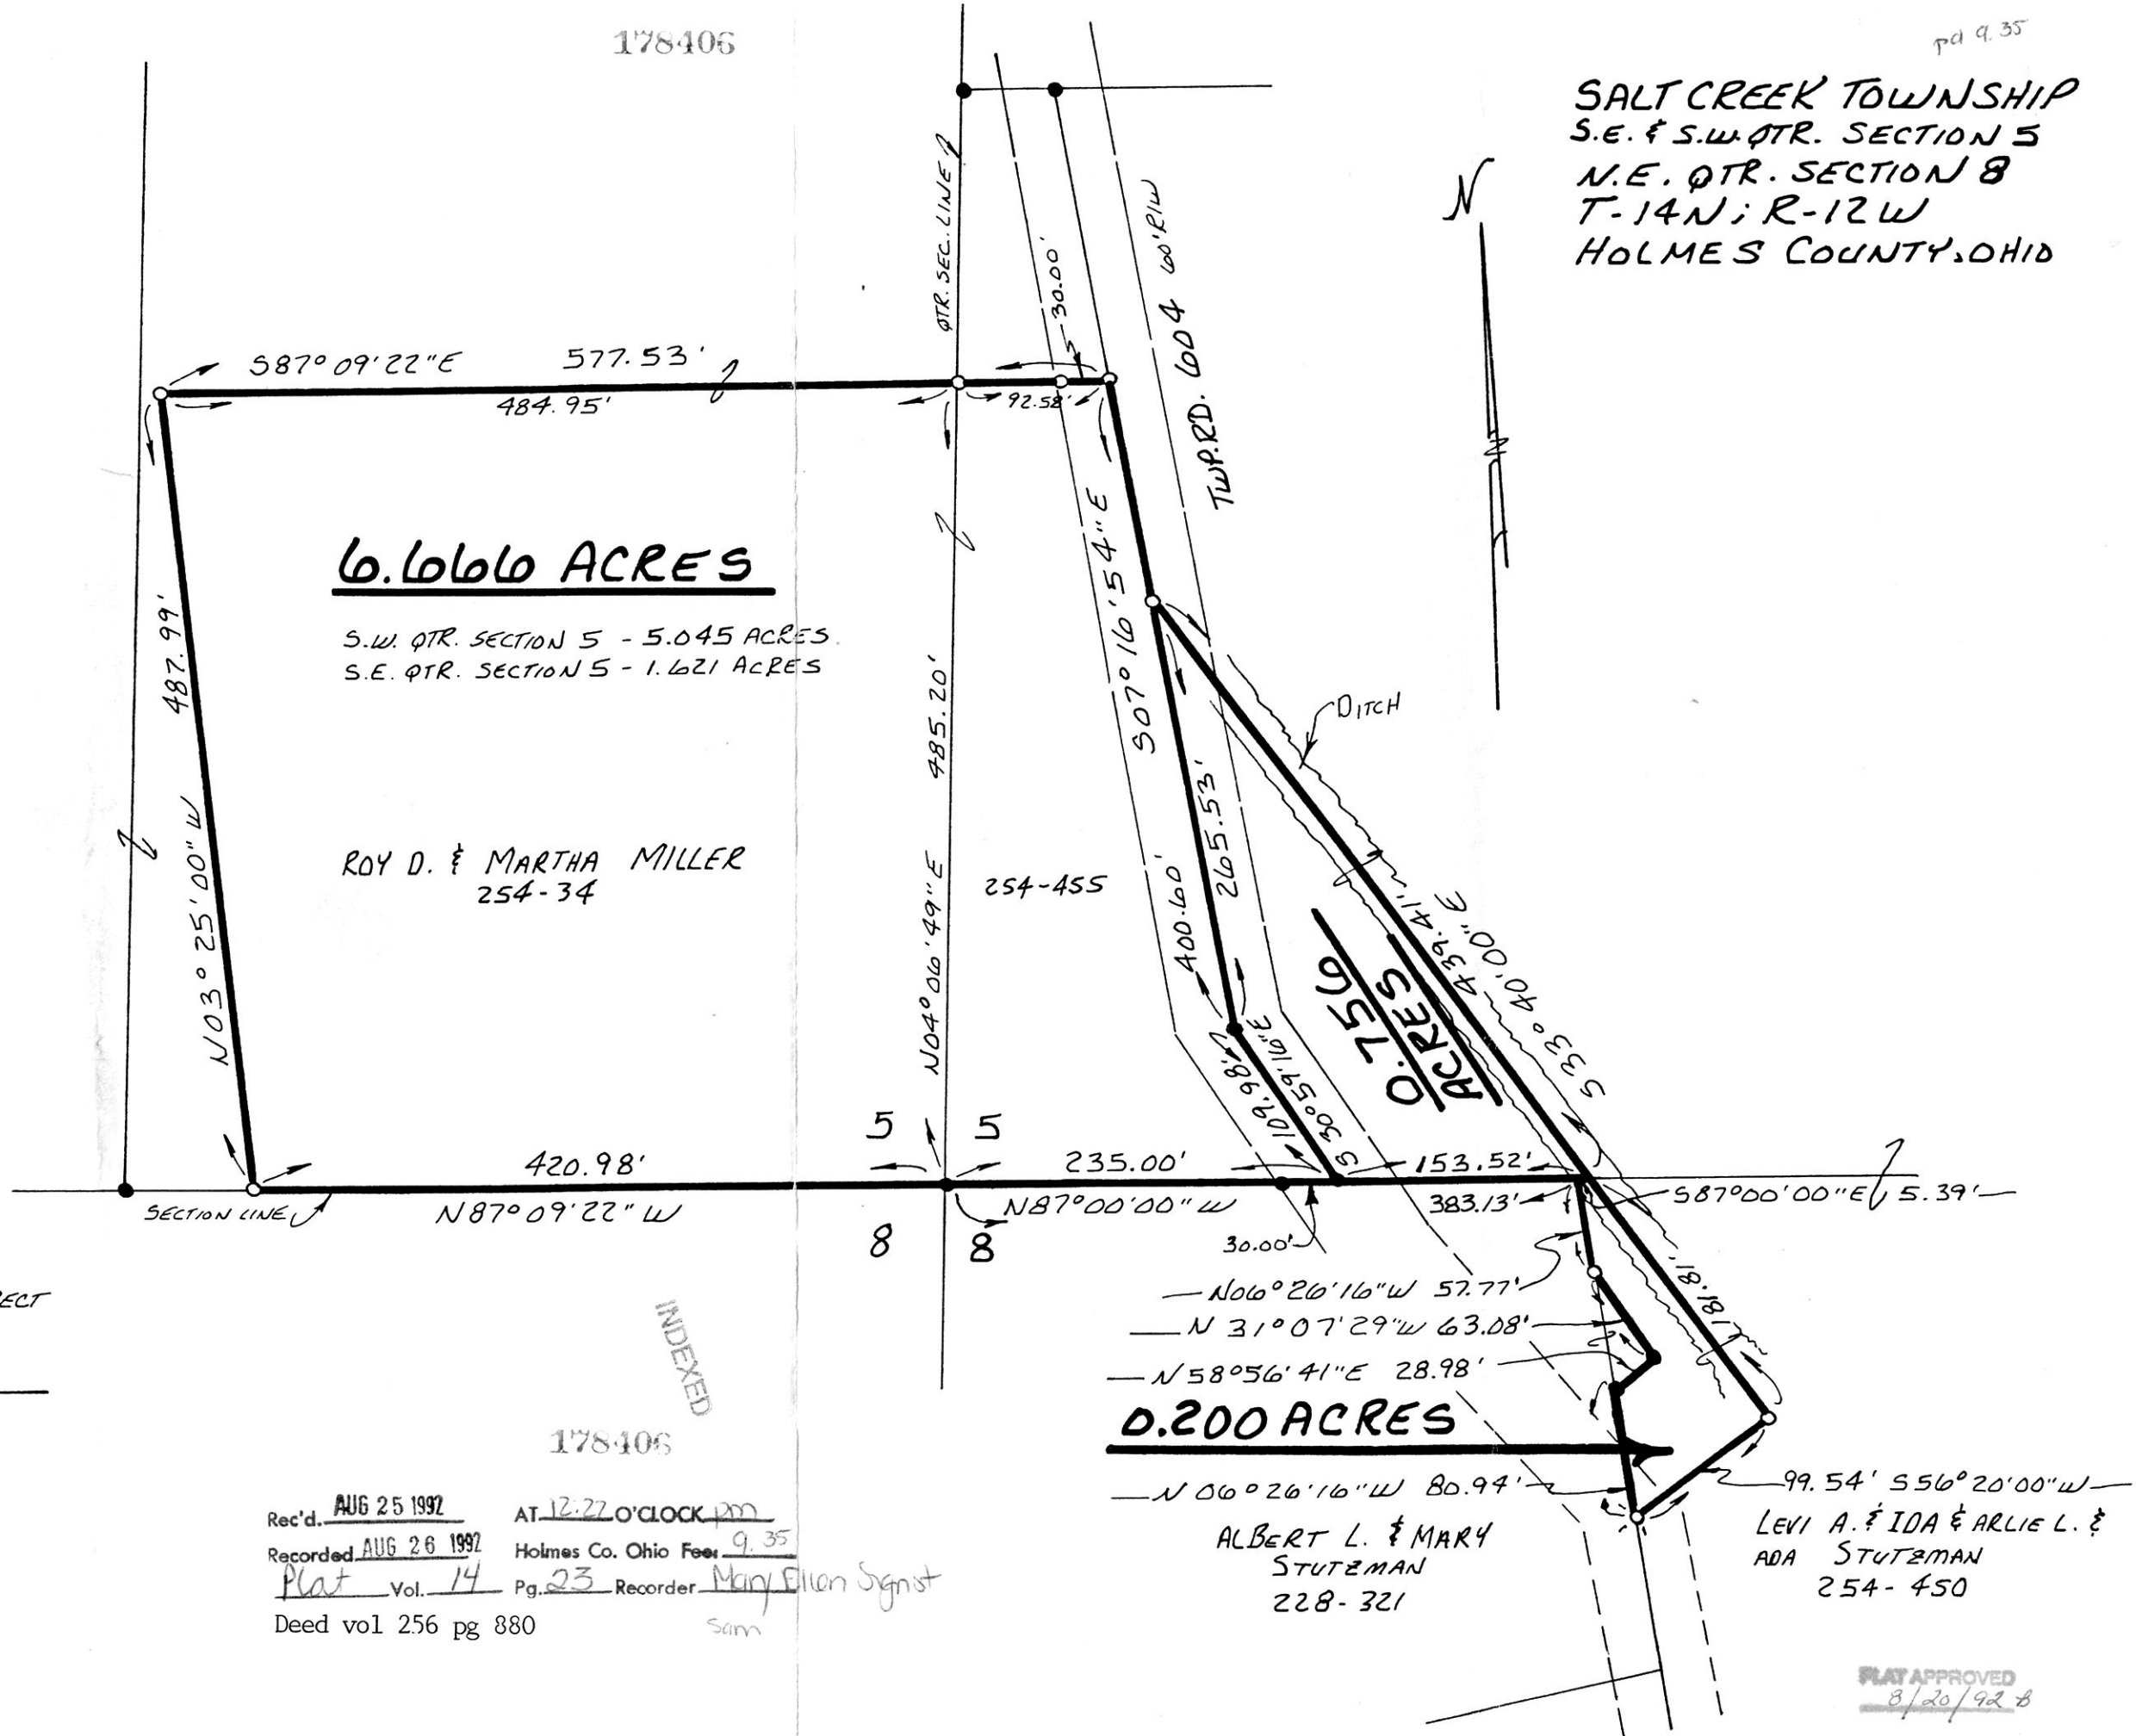

**6.6666 ACRES**

S.W. QTR. SECTION 5 - 5.045 ACRES  
 S.E. QTR. SECTION 5 - 1.621 ACRES

ROY D. & MARTHA MILLER  
 254-34

**0.756 ACRES**

**0.200 ACRES**



I CERTIFY THIS SURVEY TO BE CORRECT  
 TO THE BEST OF MY KNOWLEDGE.

Donald C. Baker

DONALD C. BAKER P.S. 6938  
 5958 T.R. 322  
 MILLERSBURG, OHIO 44654

PH. (216) 674-4788

MAY 8, 1992

18192-MLS

INDEXED

178406

Rec'd. AUG 25 1992 AT 12:27 O'CLOCK pm  
 Recorded AUG 26 1992 Holmes Co. Ohio Fees 9.35  
 Plat Vol. 14 Pg. 23 Recorder Mary Ellen Signist  
 Deed vol 256 pg 880 Sam

ALBERT L. & MARY  
 STUTZMAN  
 228-321

LEVI A. & IDA & ARLIE L. &  
 ADA STUTZMAN  
 254-450

PLAT APPROVED  
8/20/92 B