
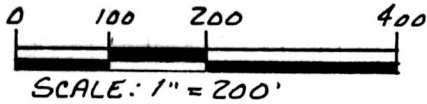


PRAIRIE TOWNSHIP  
S.E. QTR. SECTION 6  
T-13N; R-13W  
HOLMES COUNTY, OHIO

pd 5.00

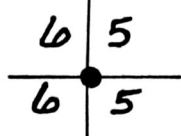

- ▲ R.R. SPIKE FOUND
- IRON PIN FOUND
- POST FOUND
- △ R.R. SPIKE SET
- 5/8" REBAR WITH I.D. CAP SET
- I.D. CAP MARKED "BAKER 6938"


REFERENCES:

- PLAT VOL. 11 PAGE 71
- PLAT VOL. 10 PAGE 555
- PLAT VOL. 10 PAGE 118
- PLAT VOL. 8 PAGE 178
- PLAT VOL. 3 PAGE 838
- DEED VOL. 201 PAGE 644
- DEED VOL. 248 PAGE 891
- DEED VOL. 255 PAGE 348
- PLAT VOL. 12 PAGE 920

BEARINGS FROM PLAT VOL. 12 PAGE 568

WALTER FRANK JR. &  
ROYANE BREMENDUR  
253-30

NATHAN R. & FRIEDA C. MILLER  
255-348

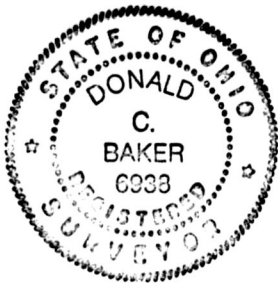


I CERTIFY THIS SURVEY TO BE CORRECT  
TO THE BEST OF MY KNOWLEDGE.

Donald C. Baker

DONALD C. BAKER P.S. 6938  
5958 T.R. 322  
MILLERSBURG, OHIO 44654  
PH. (216) 674-4788

AUGUST 4, 1992

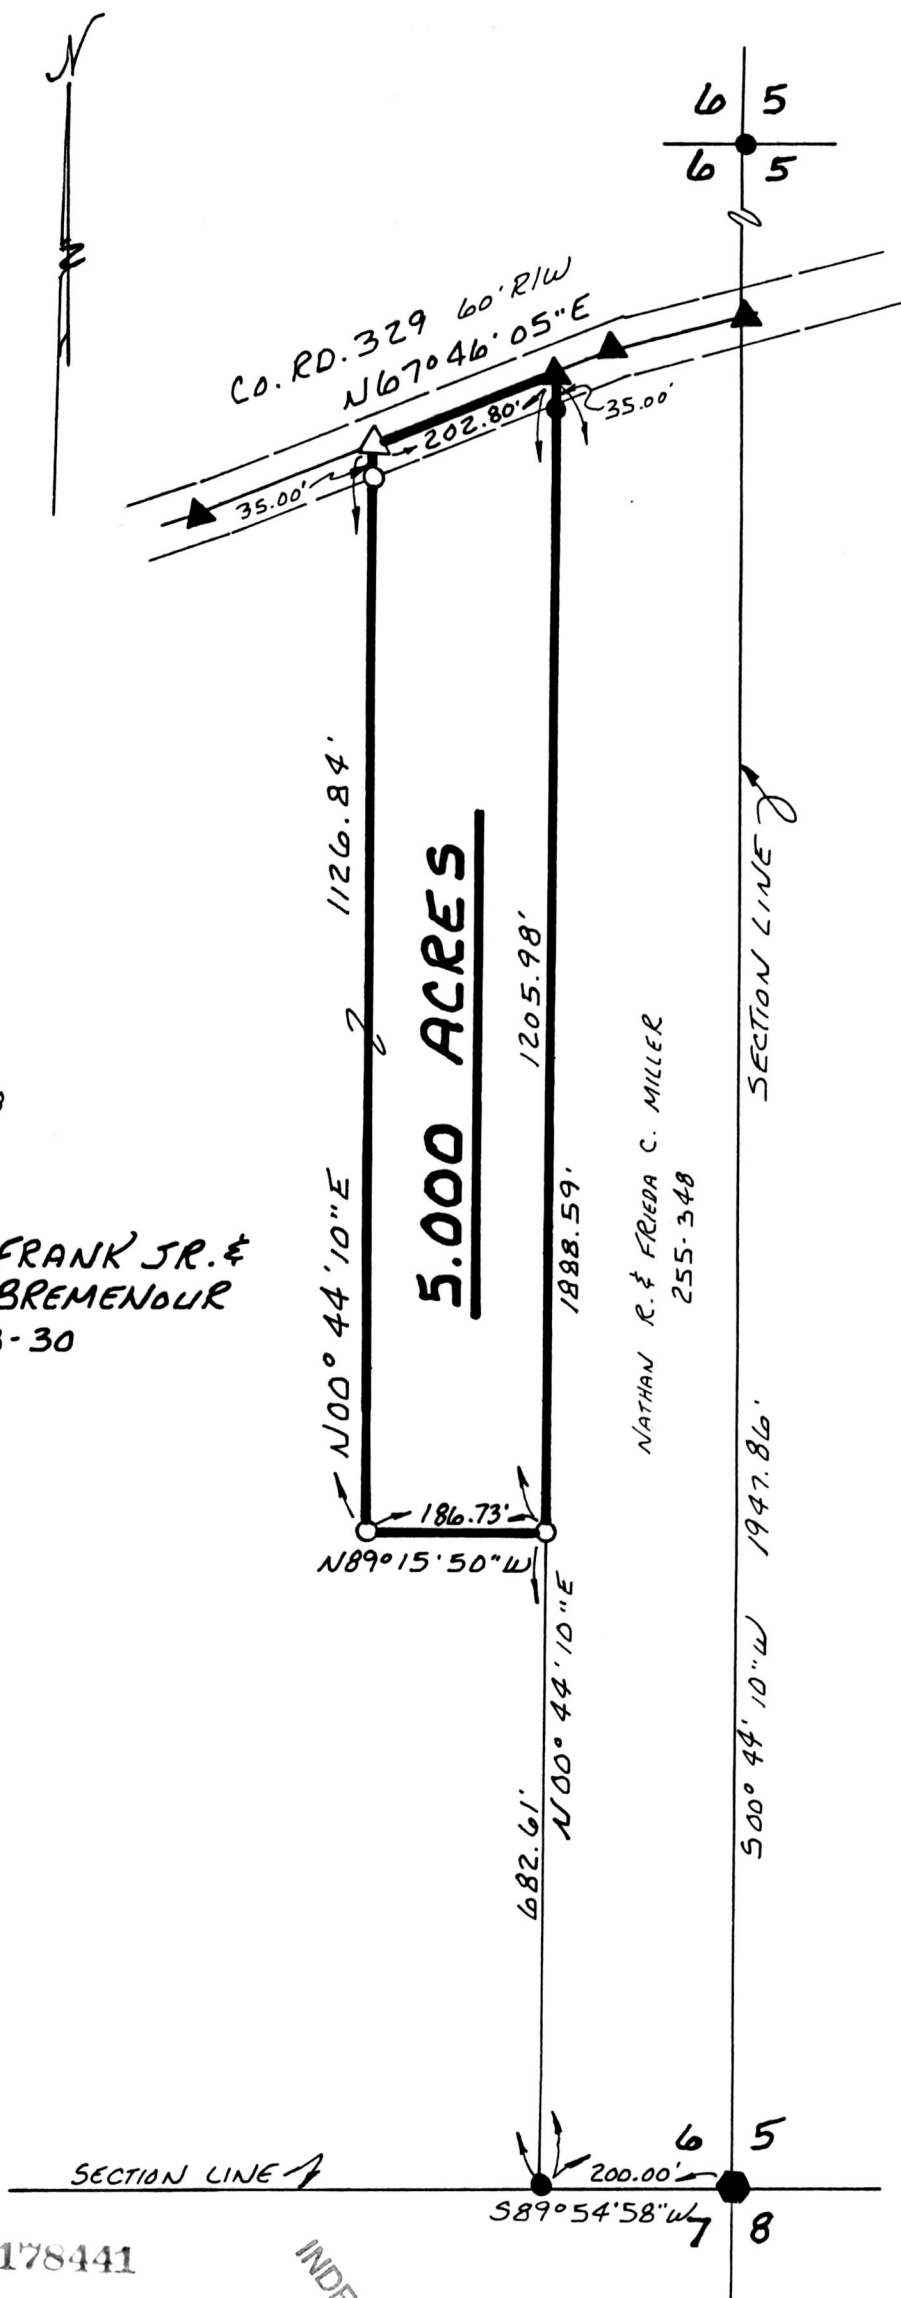

178441

INDEXED

33092-MLS

Rec'd. AUG 27 1992

AT 9:13 O'clock am

Recorded AUG 28 1992

Holmes Co. Ohio Fee: 5.00

Plat Vol. 14  
Deed vol 256 pg 917

Pg. 26 Recorder Mary Ellen Signot  
Laurel

PLAT APPROVED  
8/24/92