


BERLIN TOWNSHIP  
3RD. QTR. LOTS 10 & 11  
T. 9 N; R. 5 W  
HOLMES COUNTY, OHIO

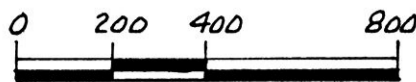


SCALE: 1" = 400'

- STONE FOUND
- ▲ R.R. SPIKE FOUND
- IRON PIN FOUND
- △ R.R. SPIKE SET
- P.K. NAIL SET
- 5/8" RE BAR WITH I.D. CAP SET
- I.D. CAP MARKED "BAKER 6938"

REFERENCES:

PLAT VOL. 12 PAGE 907  
PLAT VOL. 10 PAGE 566  
DEED VOL. 147 PAGE 481

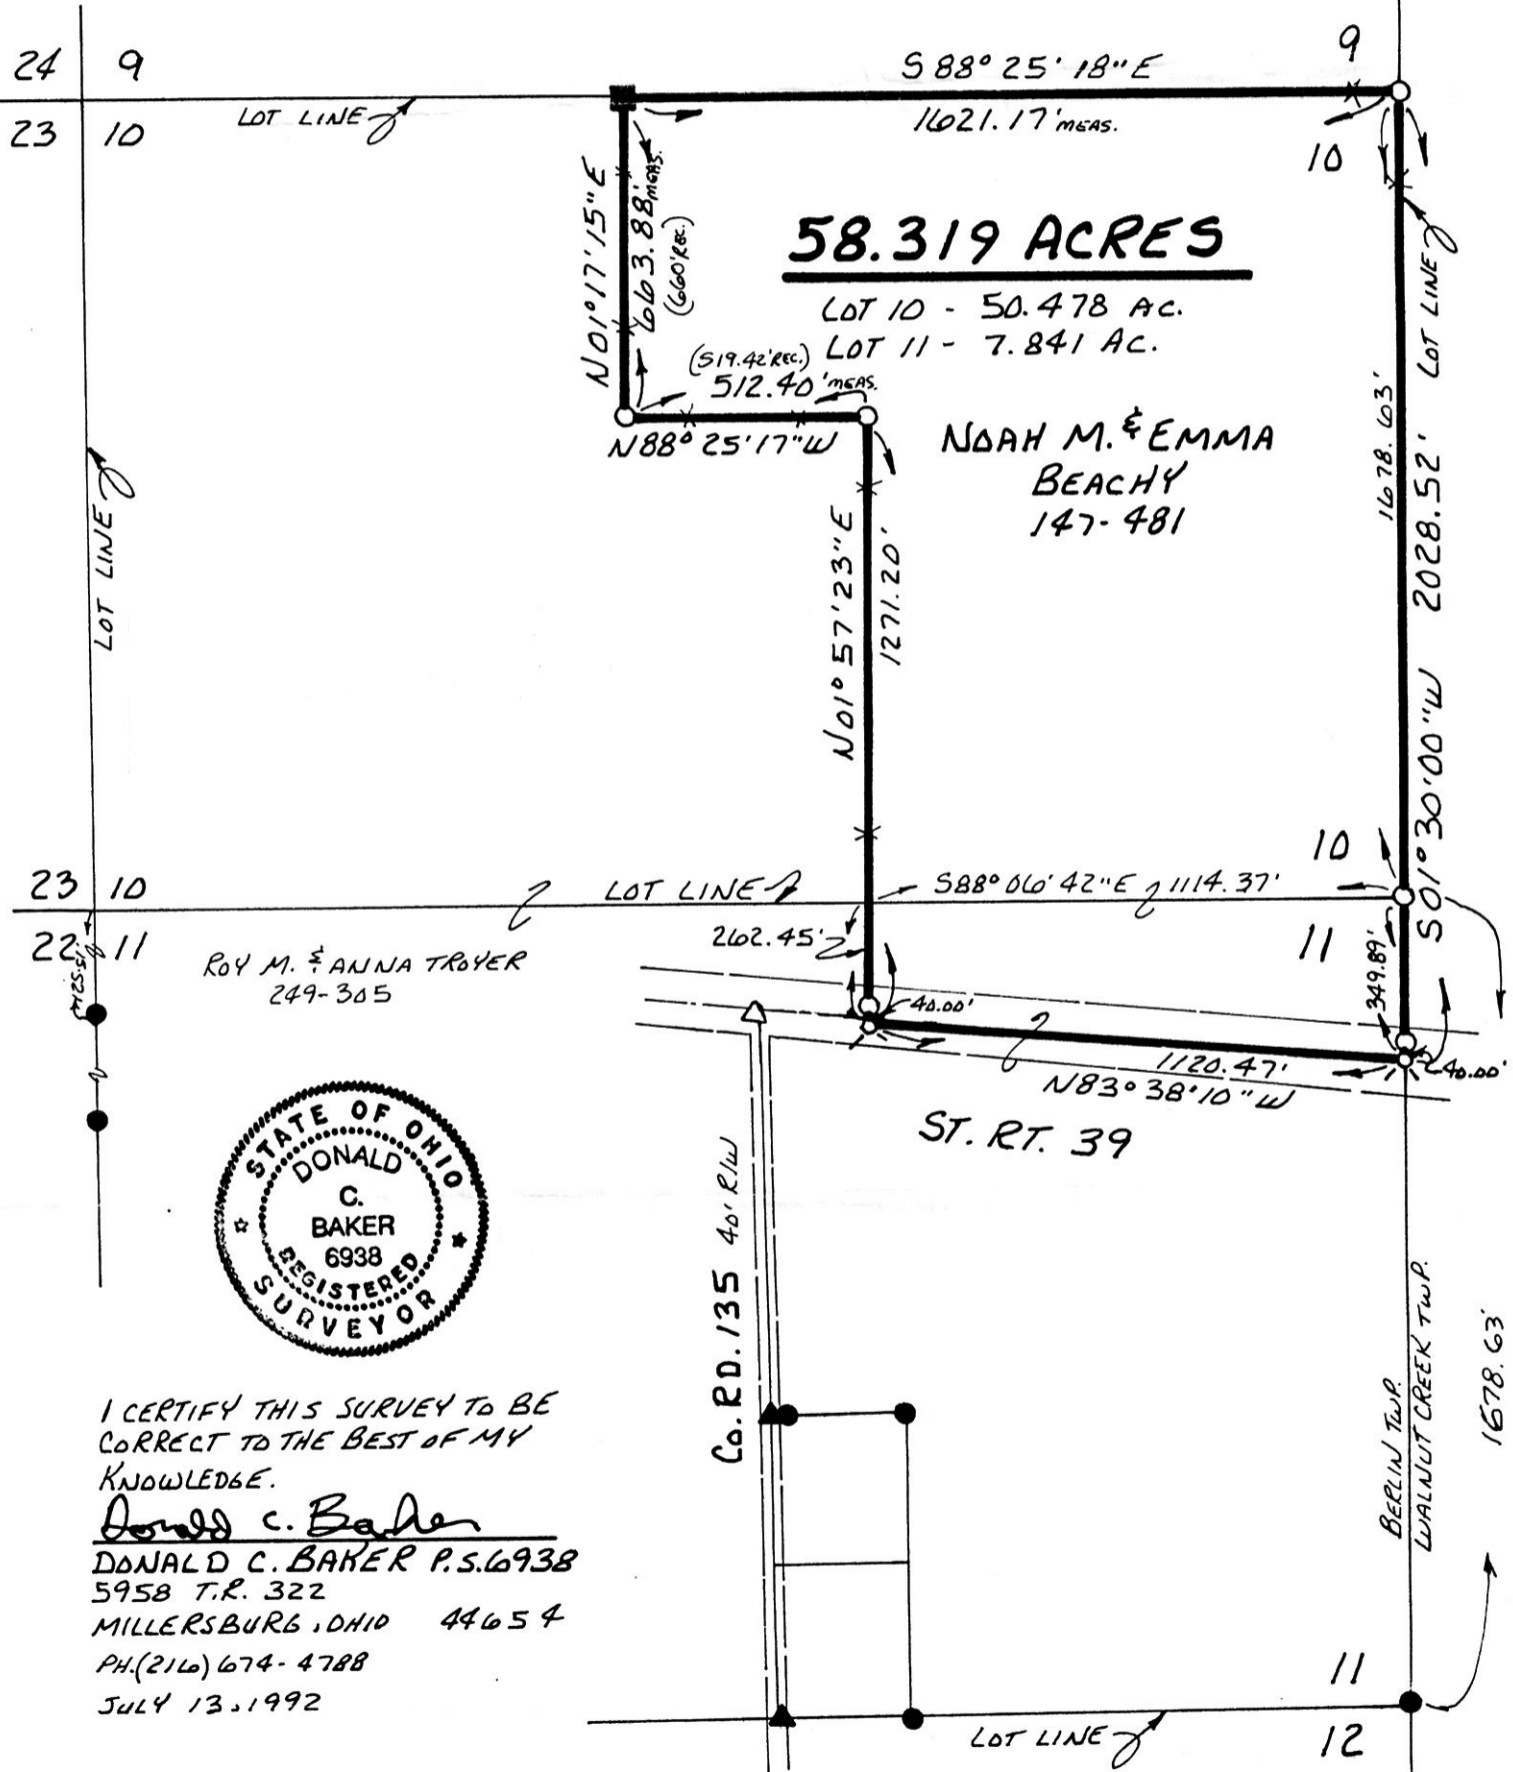

I CERTIFY THIS SURVEY TO BE CORRECT TO THE BEST OF MY KNOWLEDGE.

Donald C. Baker  
DONALD C. BAKER P.S. 6938  
5958 T.R. 322  
MILLERSBURG, OHIO 44654  
PH. (216) 674-4788  
JULY 13, 1992

178559

Rec'd. SEP 03 1992 AT 11:10 o'clock am  
Recorded SEP 04 1992 Holmes Co. Ohio Fee: 5.00  
Plat Vol 14 Pg 30 Recorder Mary Ellen Signst  
Deed vol 256 pg 996

INDEXED

PLAT APPROVED  
9/2/92 B

28392-MLS