


PRAIRIE TOWNSHIP
S.E. QTR. SECTION 6
T-13N; R-13W
HOLMES COUNTY, OHIO

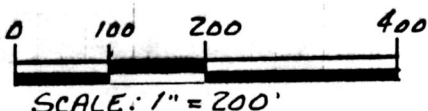

- ▲ R.R. SPIKE FOUND
- IRON PIN FOUND
- POST FOUND
- △ R.R. SPIKE SET
- 5/8" REBAR WITH I.D. CAP SET
- I.D. CAP MARKED "BAKER 6938"

REFERENCES:

- PLAT VOL. 11 PAGE 71
- PLAT VOL. 10 PAGE 555
- PLAT VOL. 10 PAGE 118
- PLAT VOL. 8 PAGE 178
- PLAT VOL. 3 PAGE 838
- DEED VOL. 201 PAGE 644
- DEED VOL. 248 PAGE 891
- DEED VOL. 255 PAGE 348
- PLAT VOL. 12 PAGE 920

BEARINGS FROM PLAT VOL. 12 PAGE 568

178673

WALTER FRANK JR. &
ROYANE BREMENDOR
253-30

Rec'd. SEP 15 1992
Recorded SEP 16 1992
Plat Vol. 14
Deed vol 257 pg 60

AT 11:15 O'CLOCK AM INDEXED
Holmes Co. Ohio Fee: \$5.00
Pg. 35 Recorder: *Mary Ellen Seifert*
Seifert




I CERTIFY THIS SURVEY TO BE CORRECT
TO THE BEST OF MY KNOWLEDGE.

Donald C. Baker

DONALD C. BAKER P.S. 6938
5958 T.R. 322
MILLERSBURG, OH 44654
PH. (216) 674-4788

AUGUST 25, 1992

36392-MLS

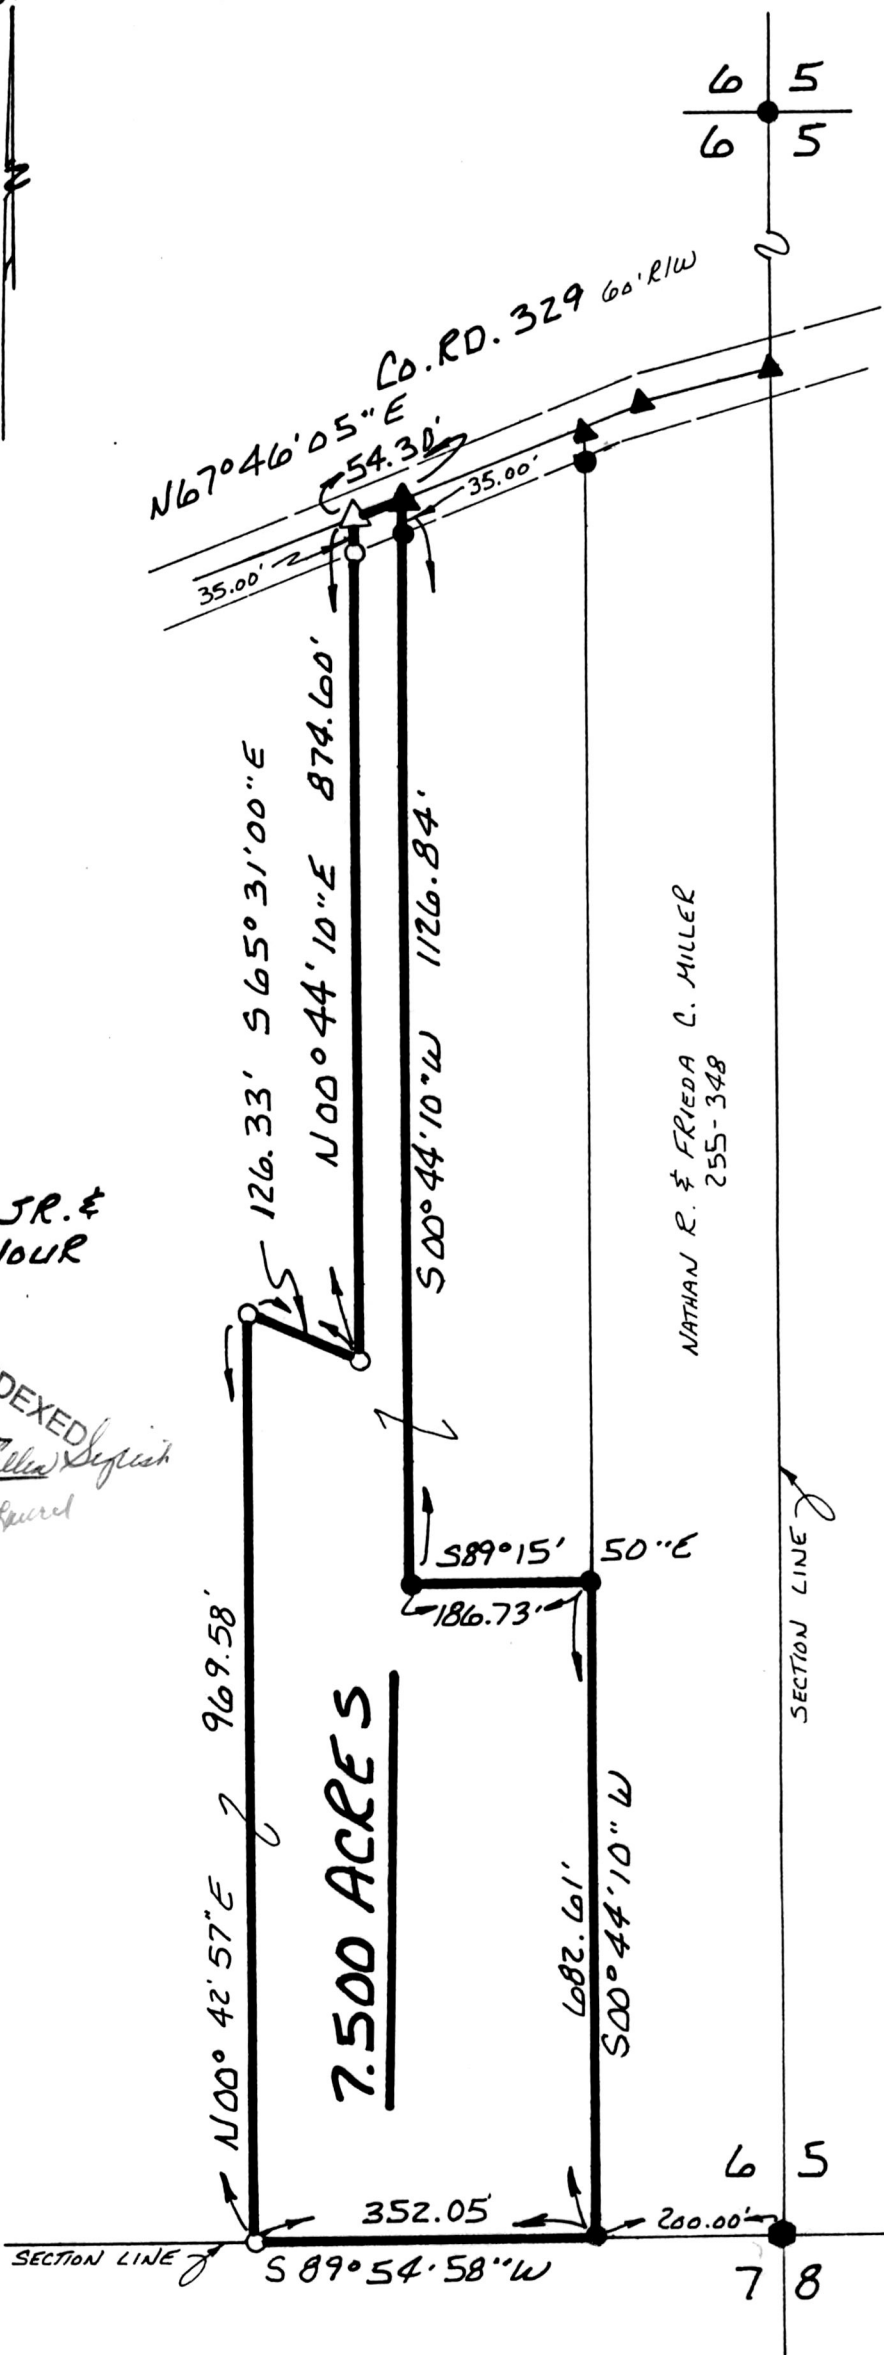

NATHAN R. & FRIEDA C. MILLER
255-348

PLAT APPROVED
9/14/92b