


KILLBUCK TOWNSHIP
S.W. QTR. SECTION 19
T-8N; R-8W
HOLMES COUNTY, OHIO

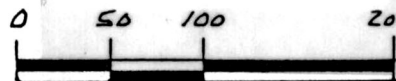


SCALE: 1" = 100'

- STONE FOUND
- IRON PIN FOUND
- 5/8" RE BAR WITH I.D. CAP SET
- I.D. CAP MARKED "BAKER 6938"

REFERENCE:

PLAT VOL. 9 PAGE 59
 PLAT VOL. 11 PAGE 183
 DEED VOL. 256 PAGE 110
 DEED VOL. 244 PAGE 725
 BEARINGS ASSUMED

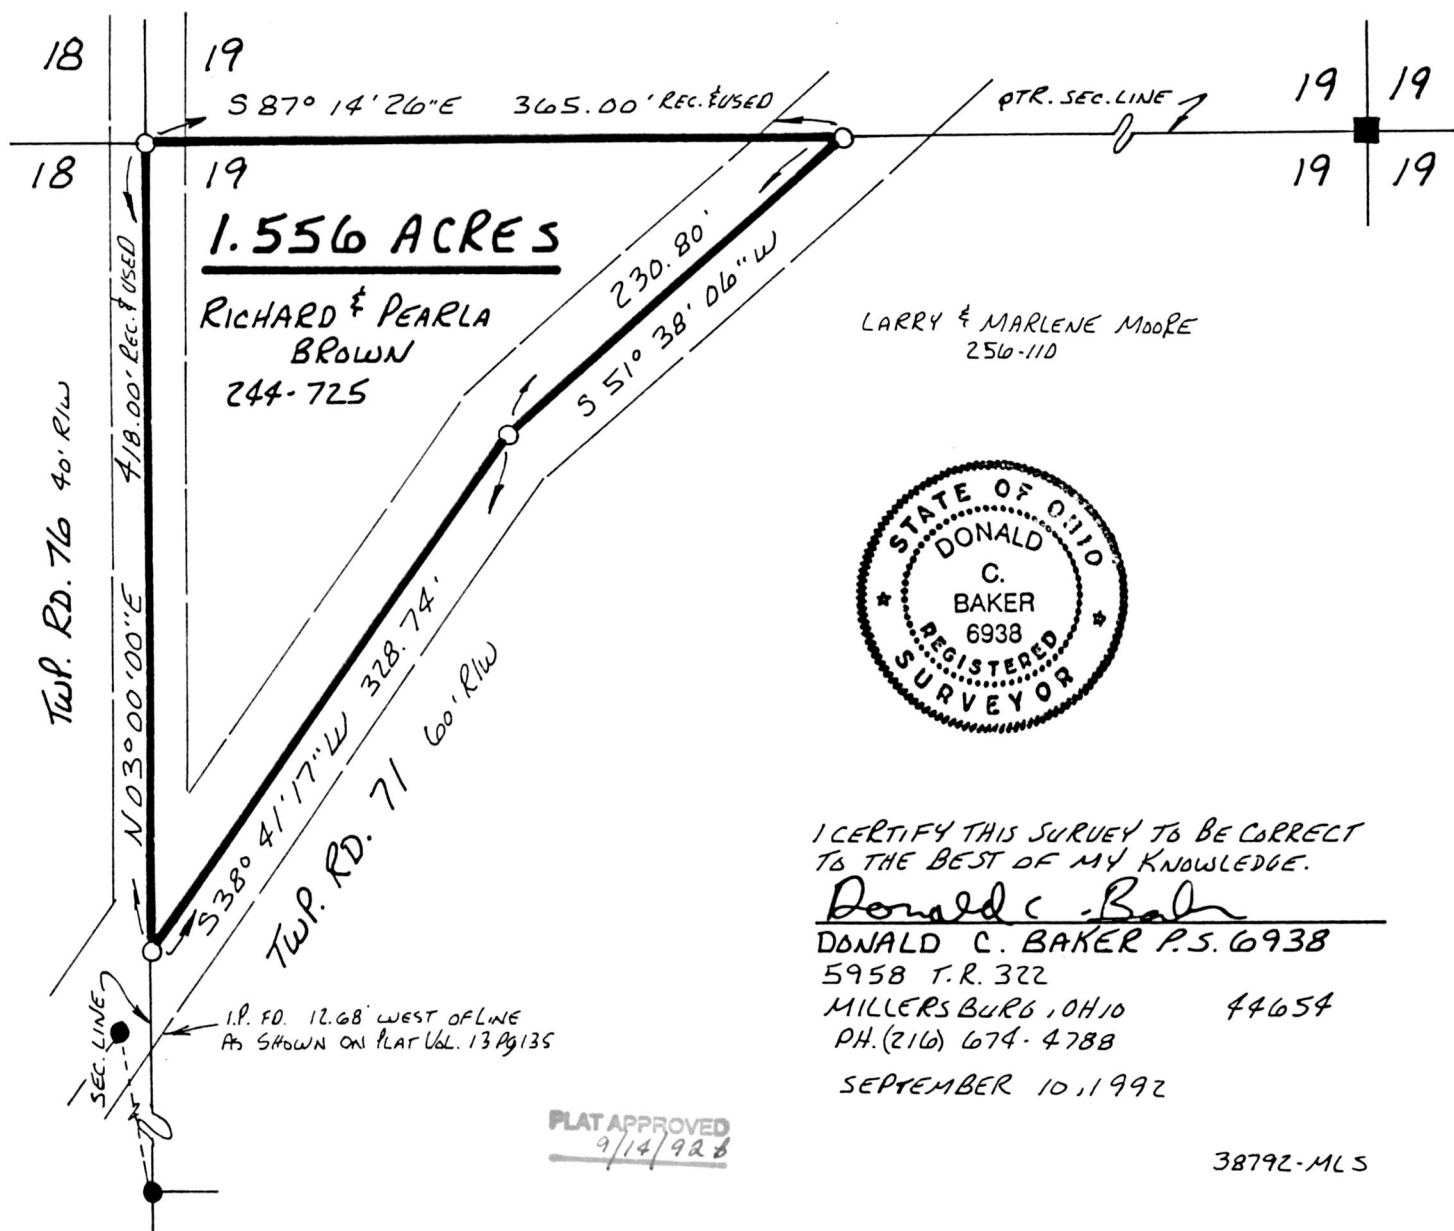

I CERTIFY THIS SURVEY TO BE CORRECT TO THE BEST OF MY KNOWLEDGE.

Donald C. Baker
 DONALD C. BAKER P.S. 6938
 5958 T.R. 322
 MILLERSBURG, OHIO 44654
 PH. (216) 674-4788

SEPTEMBER 10, 1992

PLAT APPROVED
9/14/92

38792-MLS

178692

REC'D. SEP 15 1992

AT 4:18 O'CLOCK PM

RECORDED SEP 16 1992

Plat VOL 14 PG. 37

Holmes Co. Ohio Fee: 5.00

Mary Ellen Signer Recorder

Deed vol 257 pg 80 store

INDEXED