

VOL 14 PAGE 47

This 0.990 acre parcel is approved for residential wastewater treatment.

Sanitarian *[Signature]* Date 9/15/92

SPLIT APPROVED # 920177

178881

pd 9.35

BERLIN TOWNSHIP
4TH. QTR. LOT 21
T-9N ; R-6W
HOLMES COUNTY, OHIO




SCALE: 1" = 100'

- IRON PIN FOUND
- 5/8" RE BAR WITH I.D. CAP SET
- I.D. CAP MARKED "BAKER 6938"

REFERENCES:


- PLAT VOL. 7 PAGE 139
- PLAT VOL. 10 PAGE 134
- DEED VOL. 219 PAGE 580
- DEED VOL. 239 PAGE 75

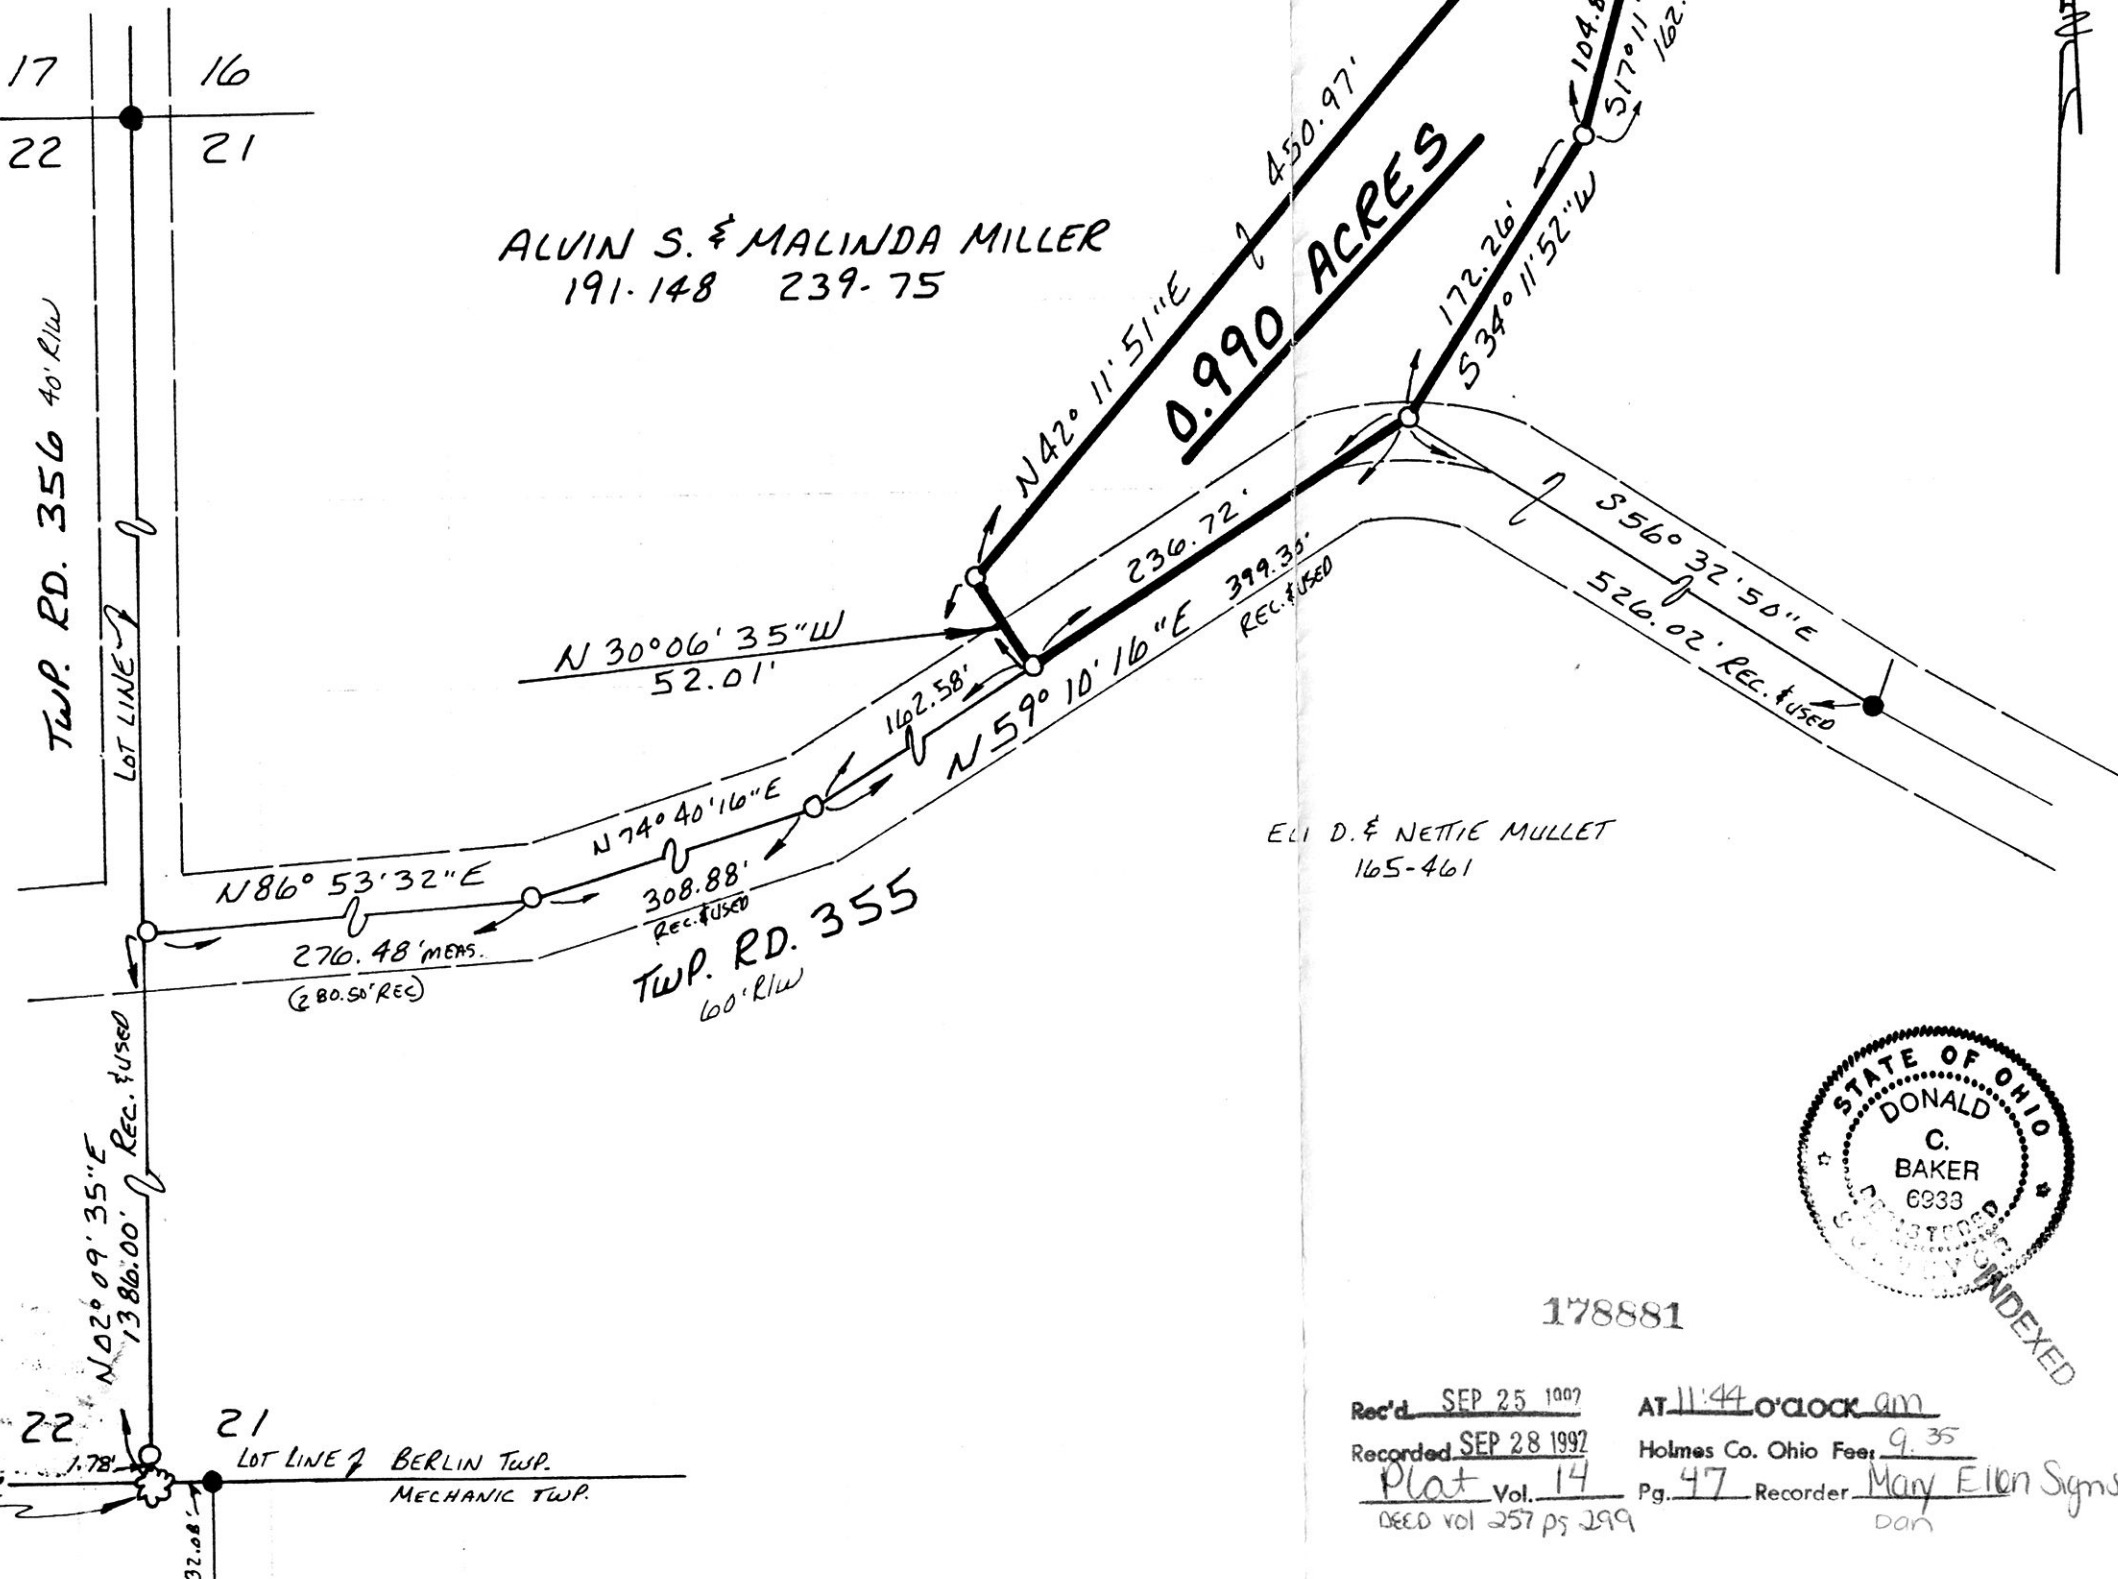

ALVIN S. & MALINDA MILLER
191-148 239-75

0.990 ACRES

ELI D. & NETTIE MULLET
165-461

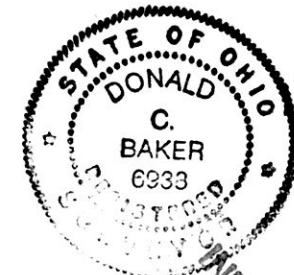

178881

Rec'd SEP 25 1992 AT 11:44 O'CLOCK am
 Recorded SEP 28 1992 Holmes Co. Ohio Fee 9.35
 Plat Vol. 14 Pg. 47 Recorder Mary Ellen Signst
 DEED VOL 257 PG 299 Dan

I CERTIFY THIS SURVEY TO BE CORRECT TO THE BEST OF MY KNOWLEDGE.

Donald C. Baker
 DONALD C. BAKER P.S. 6938
 5958 T.R. 322
 MILLERSBURG, OH 44654
 PH. (216) 674-4788

JULY 29, 1992

PLAT APPROVED
9/17/92 B

31692-MLS

LARGE OAK TREE AT CORNER, SET RE BAR 1.78' NORTH OF CORNER ON LINE.

LOT LINE BERLIN TWP. MECHANIC TWP.