


178991

PRAIRIE TOWNSHIP  
N.E. QTR. SECTION 5  
T-13N; R-13W  
HOLMES COUNTY, OHIO


This 0.500 acre parcel is approved  
for residential wastewater treatment.

*[Signature]*  
Sanitarian Date 9/30/92

SPLIT  
APPROVED  
# 920185

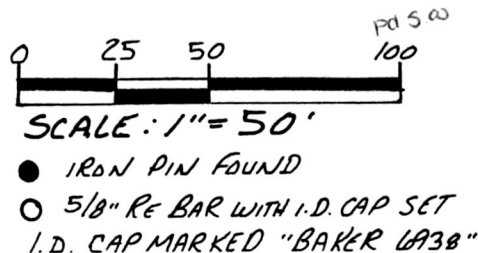

THIS 0.500 ACRE PARCEL TO BE ANNEXED  
TO EXISTING PARCEL IN SECTION 32.

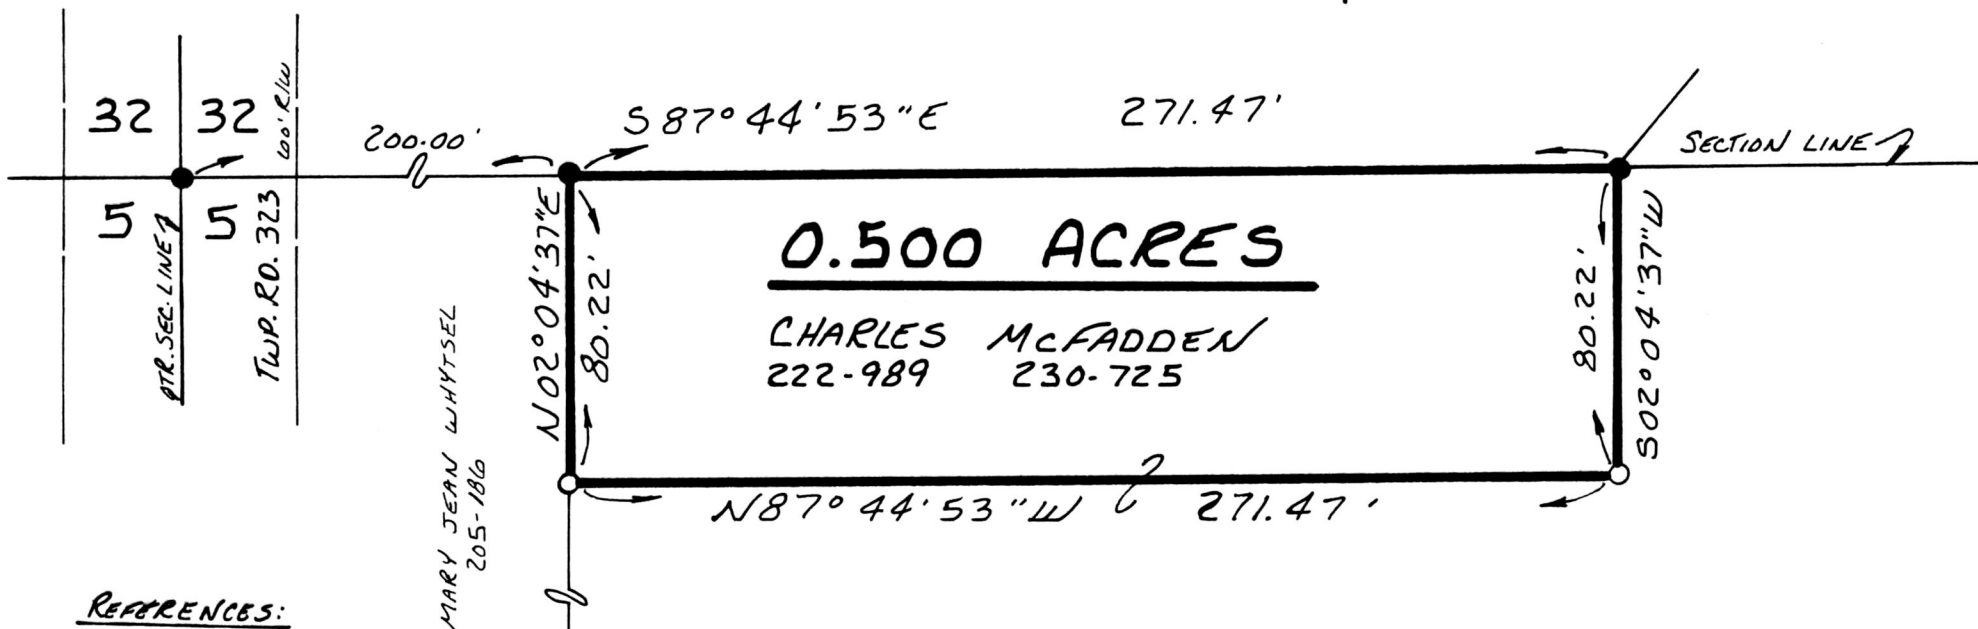

REFERENCES:

- PLAT VOL. 9 PAGE 72
- PLAT VOL. 6 PAGE 17
- PLAT VOL. 8 PAGE 475
- PLAT VOL. 6 PAGE 153
- PLAT VOL. 10 PAGE 279
- DEED VOL. 230 PAGE 182
- DEED VOL. 230 PAGE 725

BEARINGS FROM PLAT VOL. 8 PAGE 960

178991



I CERTIFY THIS SURVEY TO BE  
CORRECT TO THE BEST OF  
MY KNOWLEDGE.

*Donald C. Baker*  
DONALD C. BAKER P.S. 6938  
5958 T.R. 322  
MILLERSBURG, OHIO 44654  
PH. (216) 674-4788

AUGUST 4, 1992

Rec'd. OCT 02 1992 AT 4:12 O'CLOCK pm  
Recorded OCT 05 1992 Holmes Co. Ohio Fees 5.00  
Plat Vol. 14 Pg 51 Recorder Mary Ellen Signot  
Deed vol 257 pg 390 Dan

PLAT APPROVED  
10/2/92 B

32892-MLS