


179243

CLARK TOWNSHIP  
S.W. QTR. SECTION 1  
T. 8 N; R. 5 W  
HOLMES COUNTY, OHIO

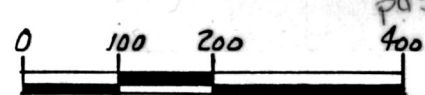


SCALE: 1" = 200'

- IRON PIN FOUND
- 5/8" REBAR WITH I.D. CAP SET I.D. CAP MARKED "BAKER 6938"

REFERENCES:

- DEED VOL. 153 PAGE 435
- DEED VOL. 204 PAGE 437
- DEED VOL. 250 PAGE 824
- PLAT VOL. 12 PAGE 556
- PLAT VOL. 12 PAGE 557
- BEARINGS FROM PLAT VOL. 9 PAGE 69.

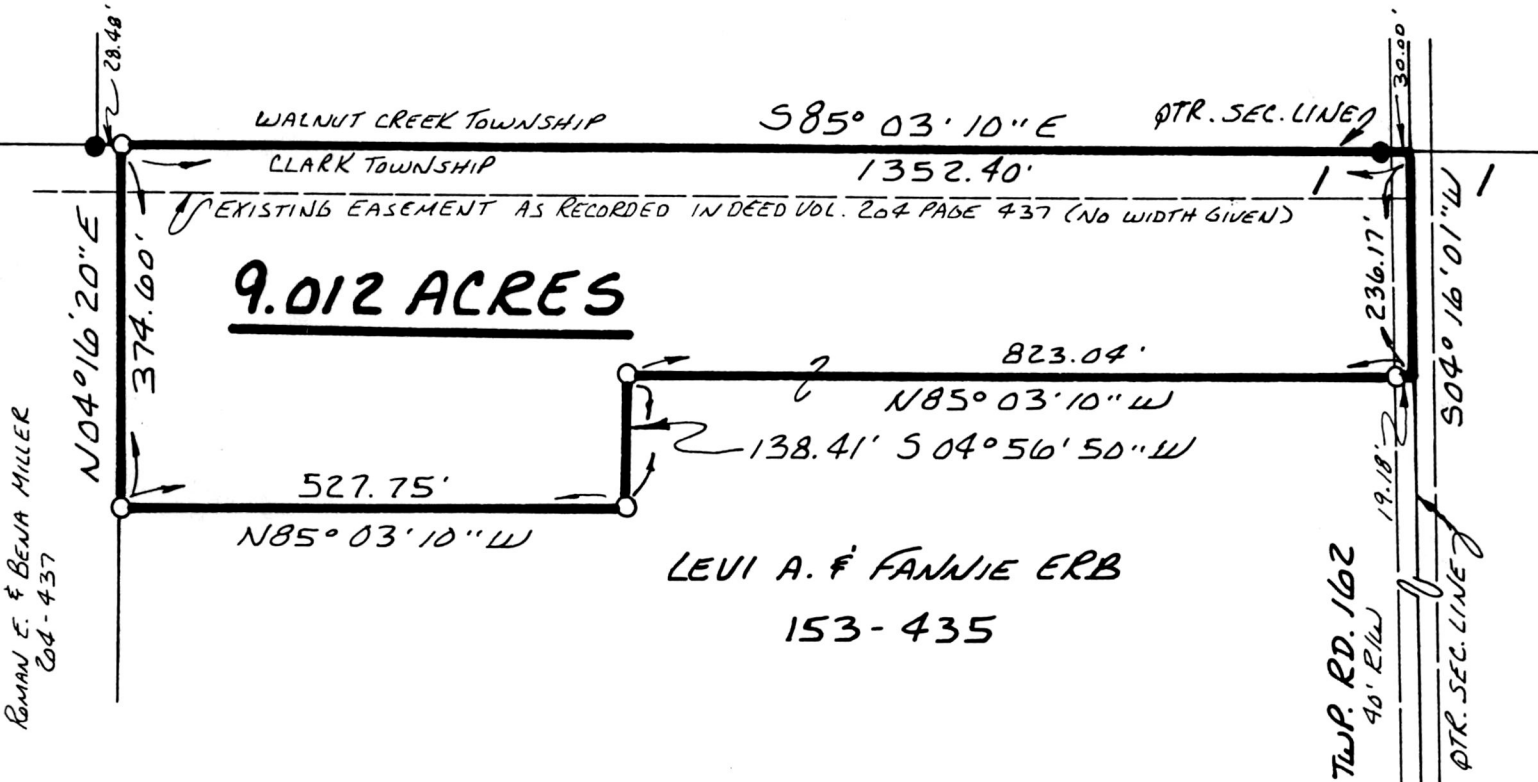

I CERTIFY THIS SURVEY TO BE CORRECT TO THE BEST OF MY KNOWLEDGE.

Donald C. Baker  
DONALD C. BAKER P. S. 6938  
5958 T. R. 322  
MILLERSBURG, OHIO 44654  
PH. (216) 674-4788  
AUGUST 3, 1992



179243

INDEXED

Rec'd. OCT 21 1992 AT 2:40 O'CLOCK pm  
Recorded OCT 22 1992 Holmes Co. Ohio Fee 5.00  
Plat Vol. 14 Pg 63 Recorder Mary Ellen Laurel Signist  
Deed vol 257 pg 624

PLAT APPROVED 10/20/92

31392-MLS