

This 2.013 acre parcel is approved for residential wastewater treatment.

179427

MONROE TOWNSHIP 4TH. QTR. LOT 10 T. 9N; R. 8W HOLMES COUNTY, OHIO

Don M. Crawford 10/13/92
Sanitarian Date

SPLIT
APPROVAL
#980204



SCALE: 1"=100'

- ▲ R.R. SPIKE FOUND
- IRON PIN FOUND
- △ R.R. SPIKE SET
- 5/8" RE BAR WITH I.D. CAP SET
- I.D. CAP MARKED "BAKER 6938"

REFERENCES:

- PLAT VOL. 4 PAGE 115
- PLAT VOL. 9 PAGE 37
- DEED VOL. 160 PAGE 127
- DEED VOL. 198 PAGE 97
- DEED VOL. 195 PAGE 675


BEARINGS FROM PLAT VOL. 6 PAGE 101



I CERTIFY THIS SURVEY TO BE CORRECT TO THE BEST OF MY KNOWLEDGE.

Donald C. Baker
 DONALD C. BAKER P. S. 6938
 5958 T.R. 322
 MILLERSBURG OHIO 44654
 PH. (216) 674-4788

AUGUST 11, 1992

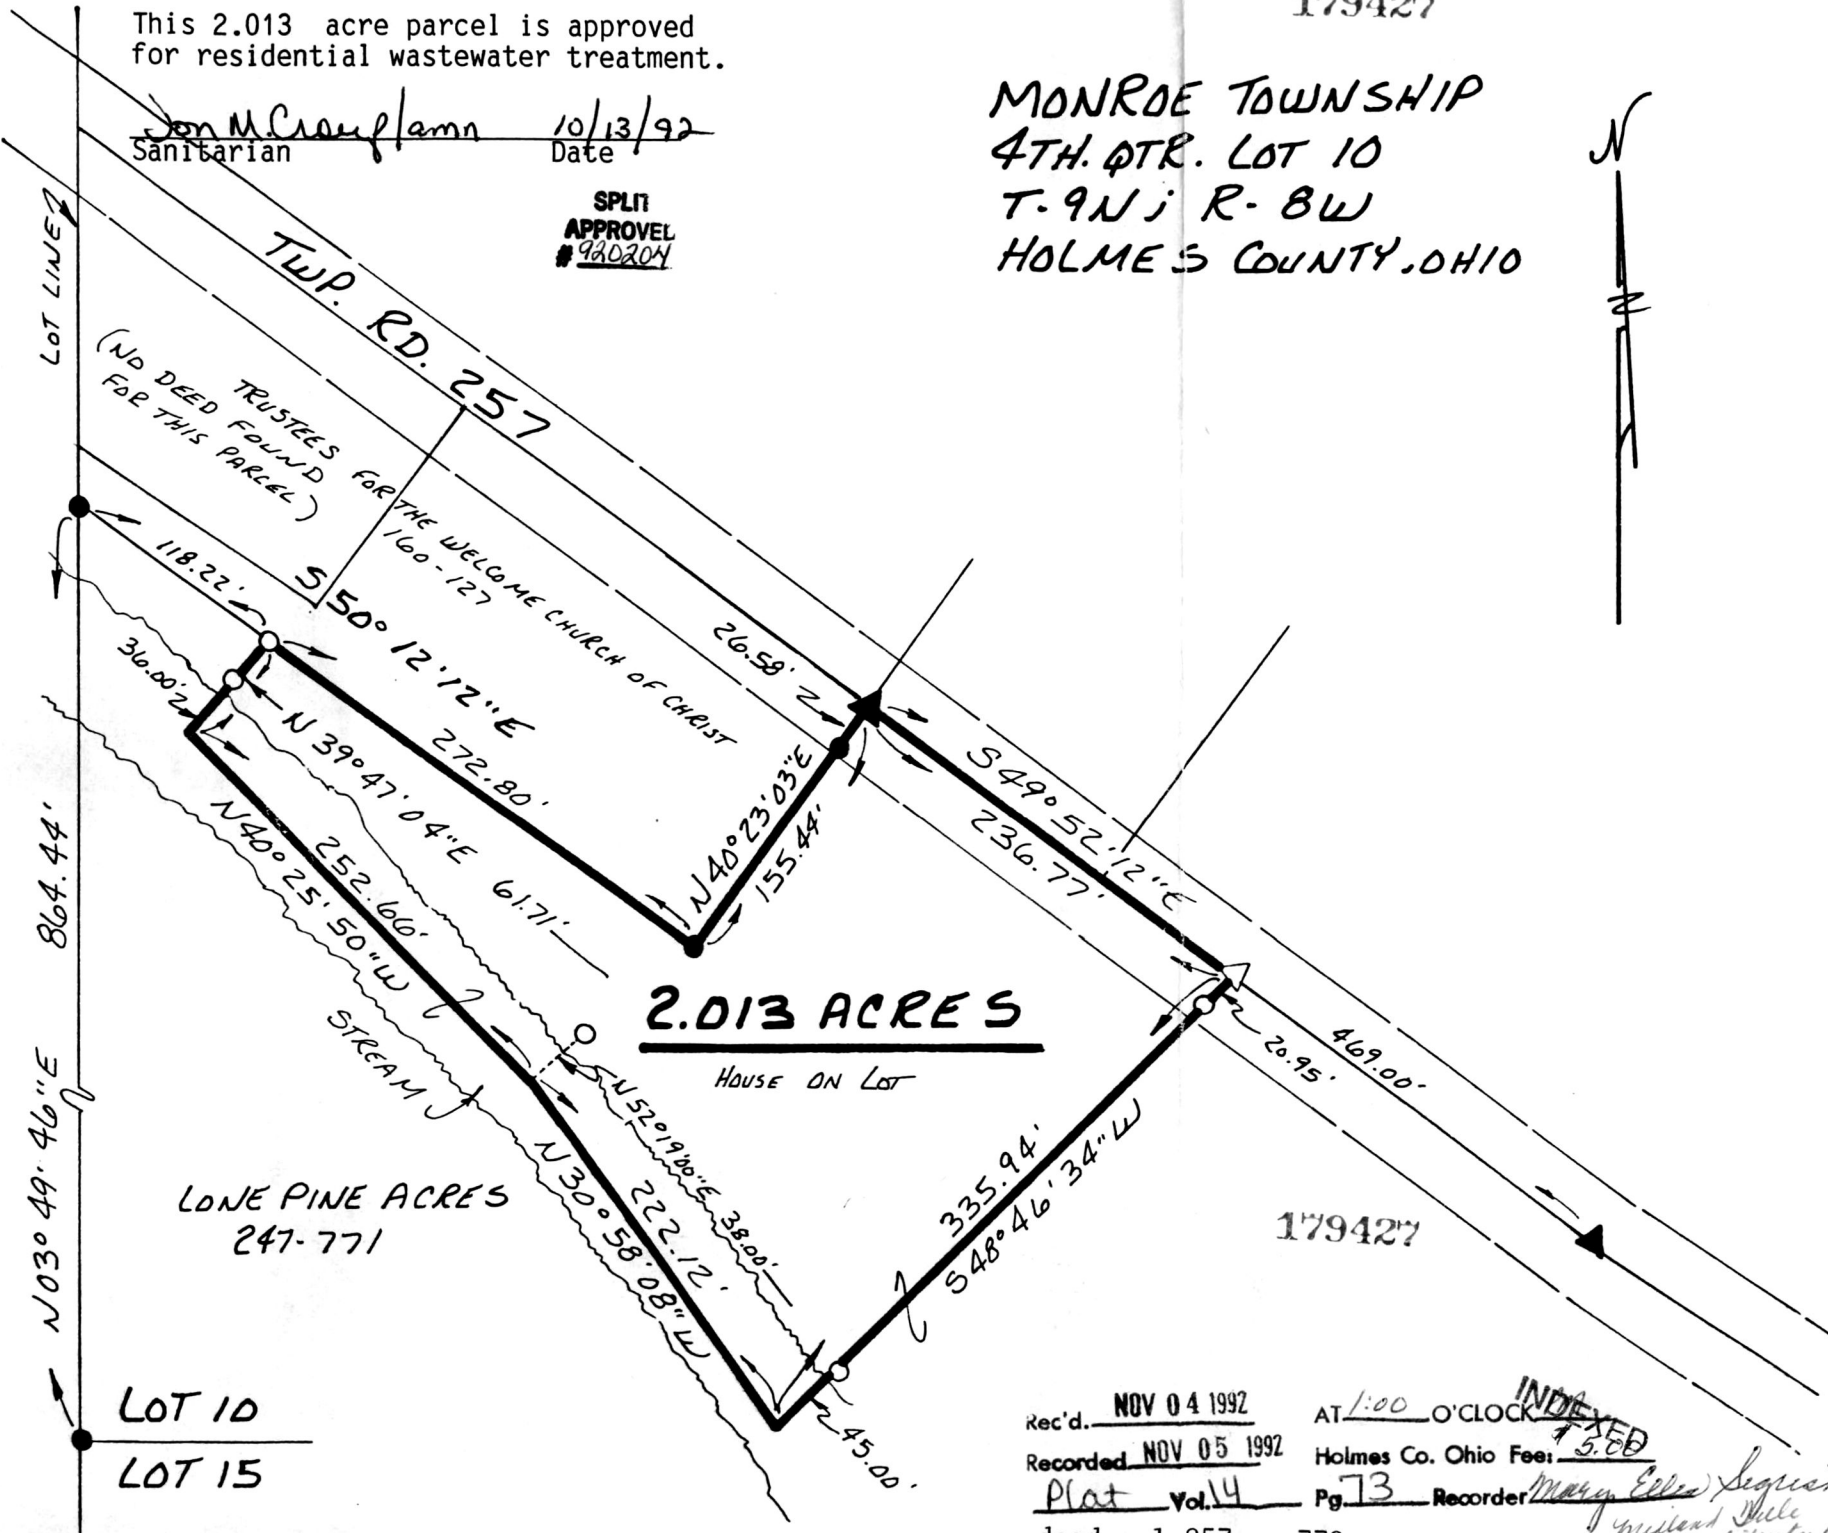

Rec'd. NOV 04 1992 AT 1:00 O'CLOCK INDEXED
 Recorded NOV 05 1992 Holmes Co. Ohio Fee: \$5.50
 Plat Vol. 14 Pg. 73 Recorder: Mary Ellen Segrist
 deed vol 257 pg 779
 Millersville, OH
 445 N. Liberty St.
 Wooster, OH 44691

PLAT APPROVED
11-4-92